


PLOT DATE = 8/22/2011
 FILE NAME = P:\79766\cadd\Drawings\150x...
 PLOT SCALE = 10.000' / 1"
 USER NAME = pavelbz

ORIGINAL SURVEY PLOTTED
 SURVEYED SURVEY PLOTTED
 TEMPLATE AREAS CHECKED
 NO. AREAS CHECKED

FINAL SURVEY PLOTTED
 SURVEYED SURVEY PLOTTED
 TEMPLATE AREAS CHECKED
 NO. AREAS CHECKED

BY _____ DATE _____

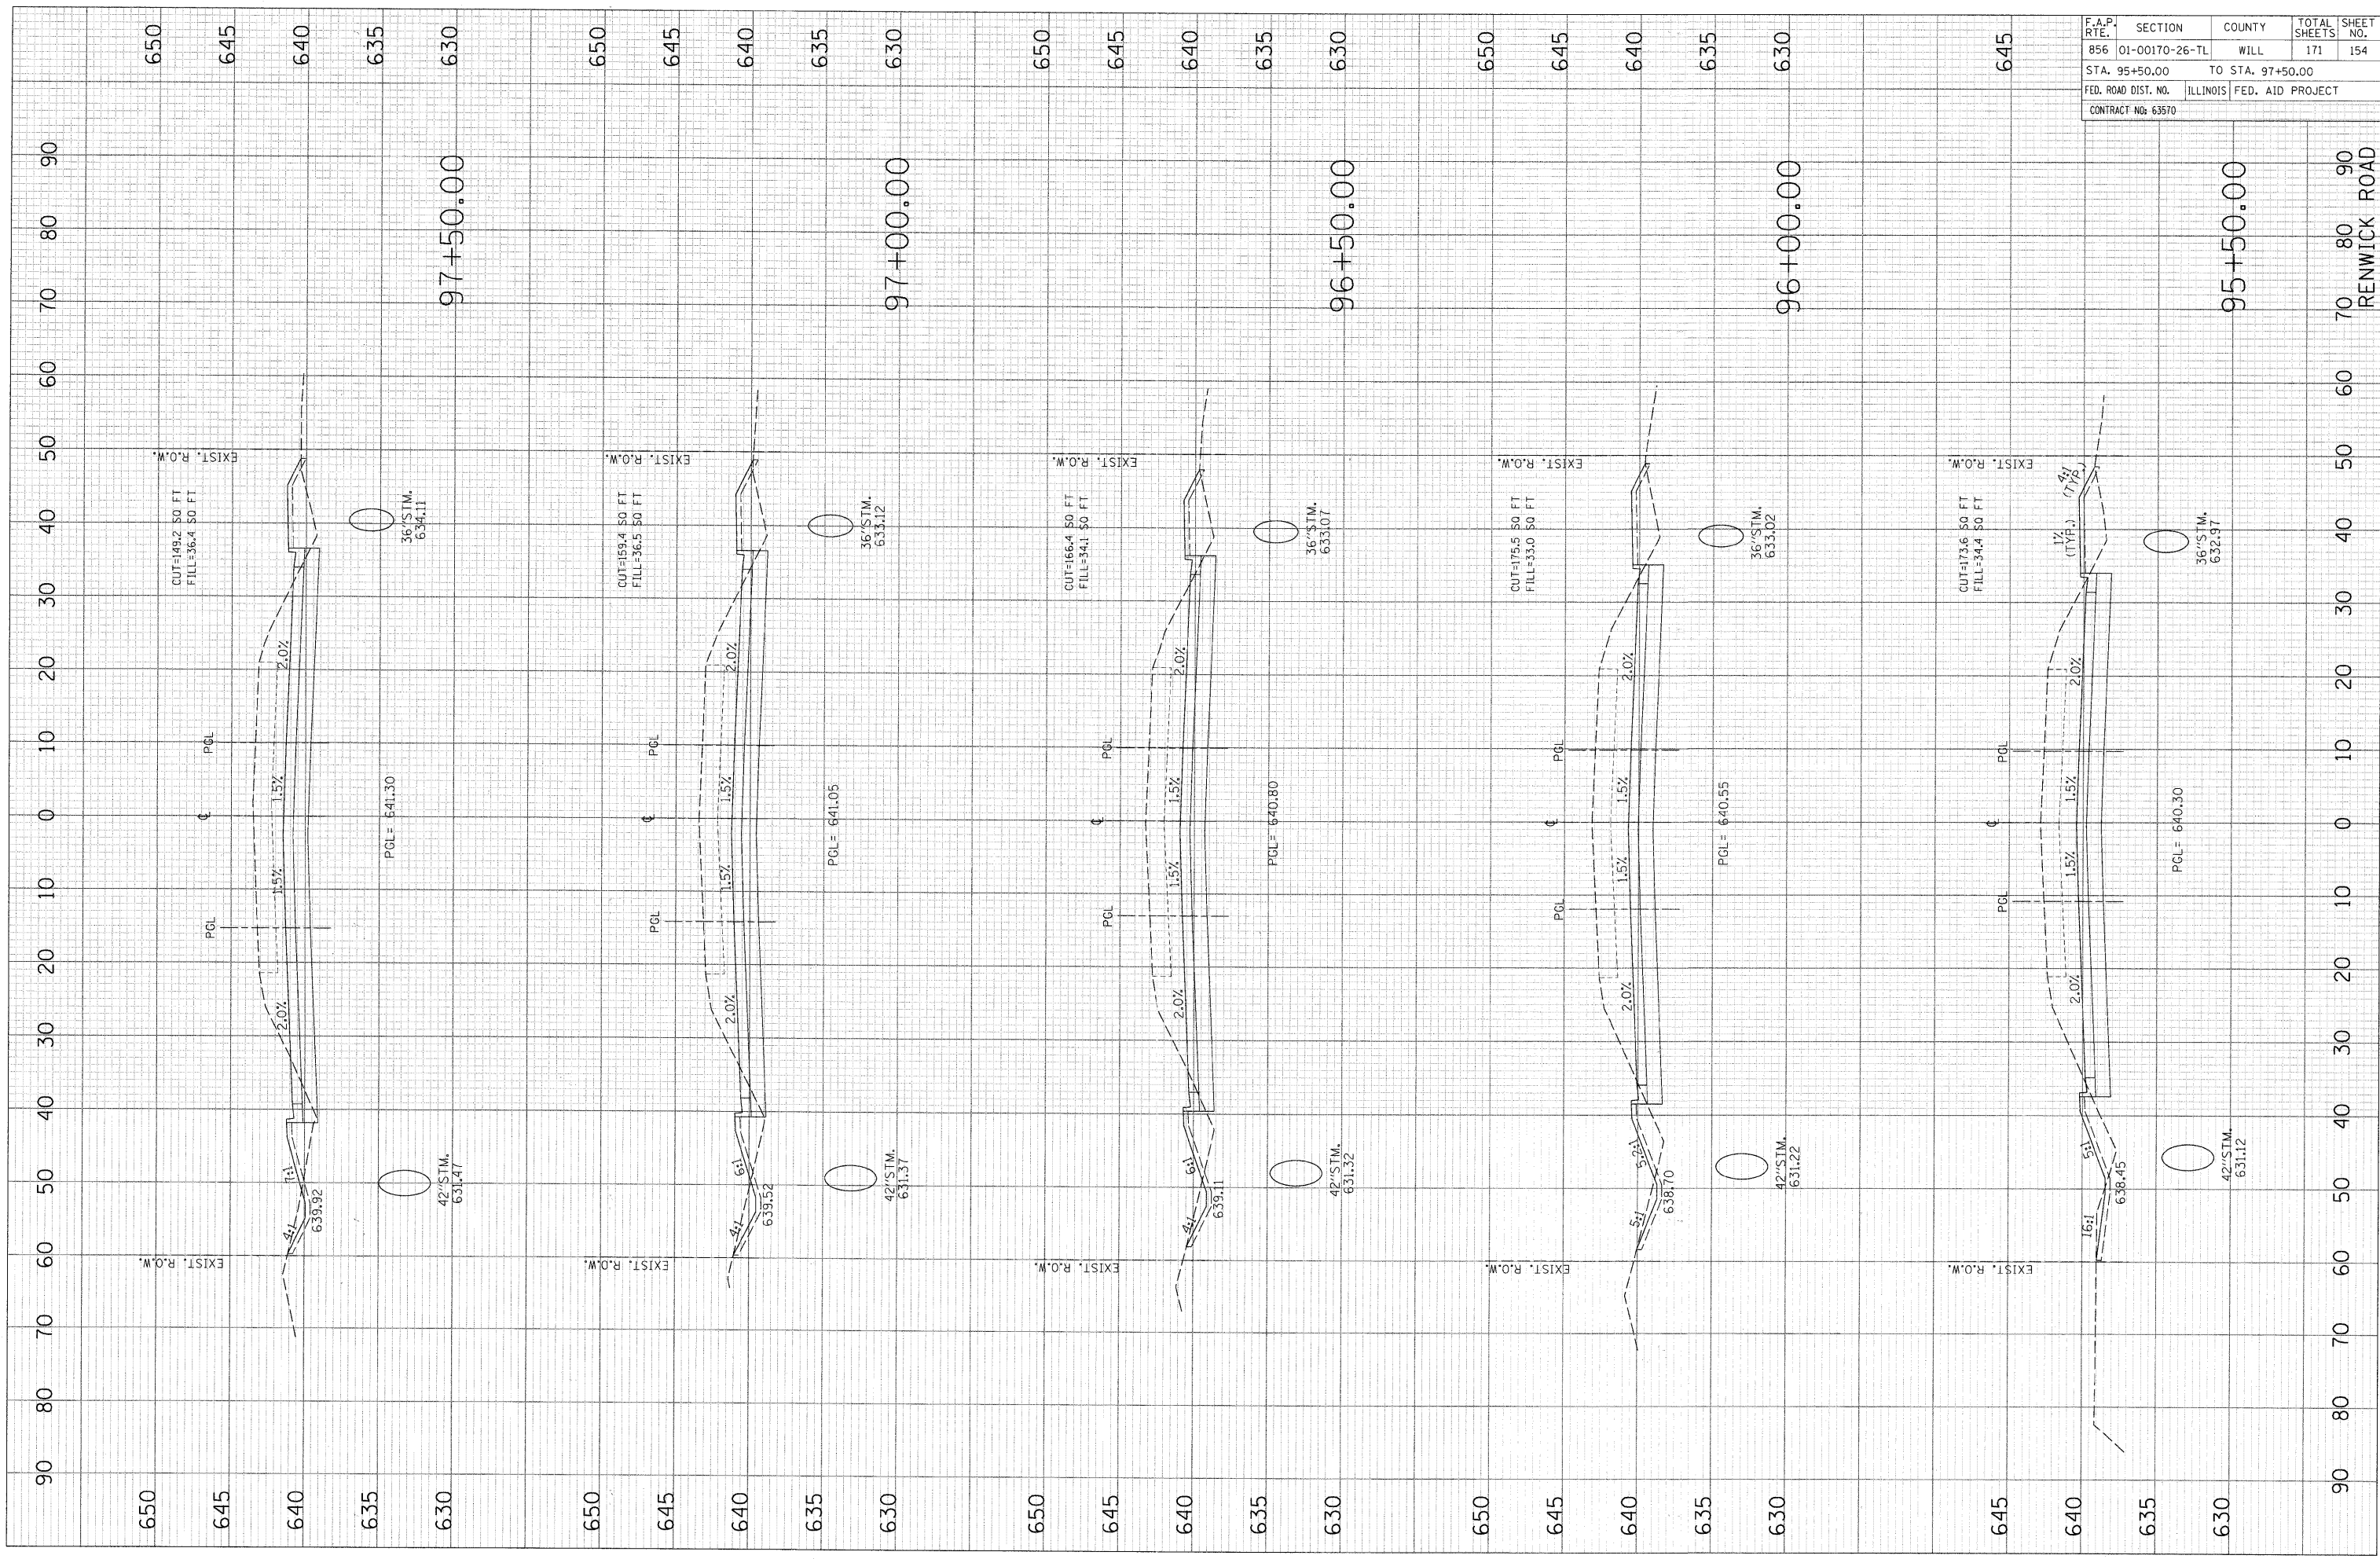

F.A.P. RTE.	SECTION	COUNTY	TOTAL SHEETS	SHEET NO.
856	01-00170-26-TL	WILL	171	154
STA. 95+50.00		TO STA. 97+50.00		
FED. ROAD DIST. NO.		ILLINOIS FED. AID PROJECT		
CONTRACT NO: 63570				