


PLOT DATE = 8/22/2011  
 FILE NAME = P:\179766\cadd\dr-wrings\150.ssh  
 PLOT SCALE = 10.0000 / 1"  
 USER NAME = pavetibz

ORIGINAL	BY	DATE
SURVEY		
FLIPPED		
TEMPLATE		
AREAS		
AREAS CHECKED		

FINI	BY	DATE
SURVEY		
FLIPPED		
TEMPLATE		
AREAS		
AREAS CHECKED		

F.A.P. RTE.	SECTION	COUNTY	TOTAL SHEETS	SHEET NO.
856	01-00170-26-TL	WILL	171	155
STA. 98+00.00		TO STA. 100+00.00		
FED. ROAD DIST. NO.		ILLINOIS FED. AID PROJECT		
CONTRACT NO: 63570				

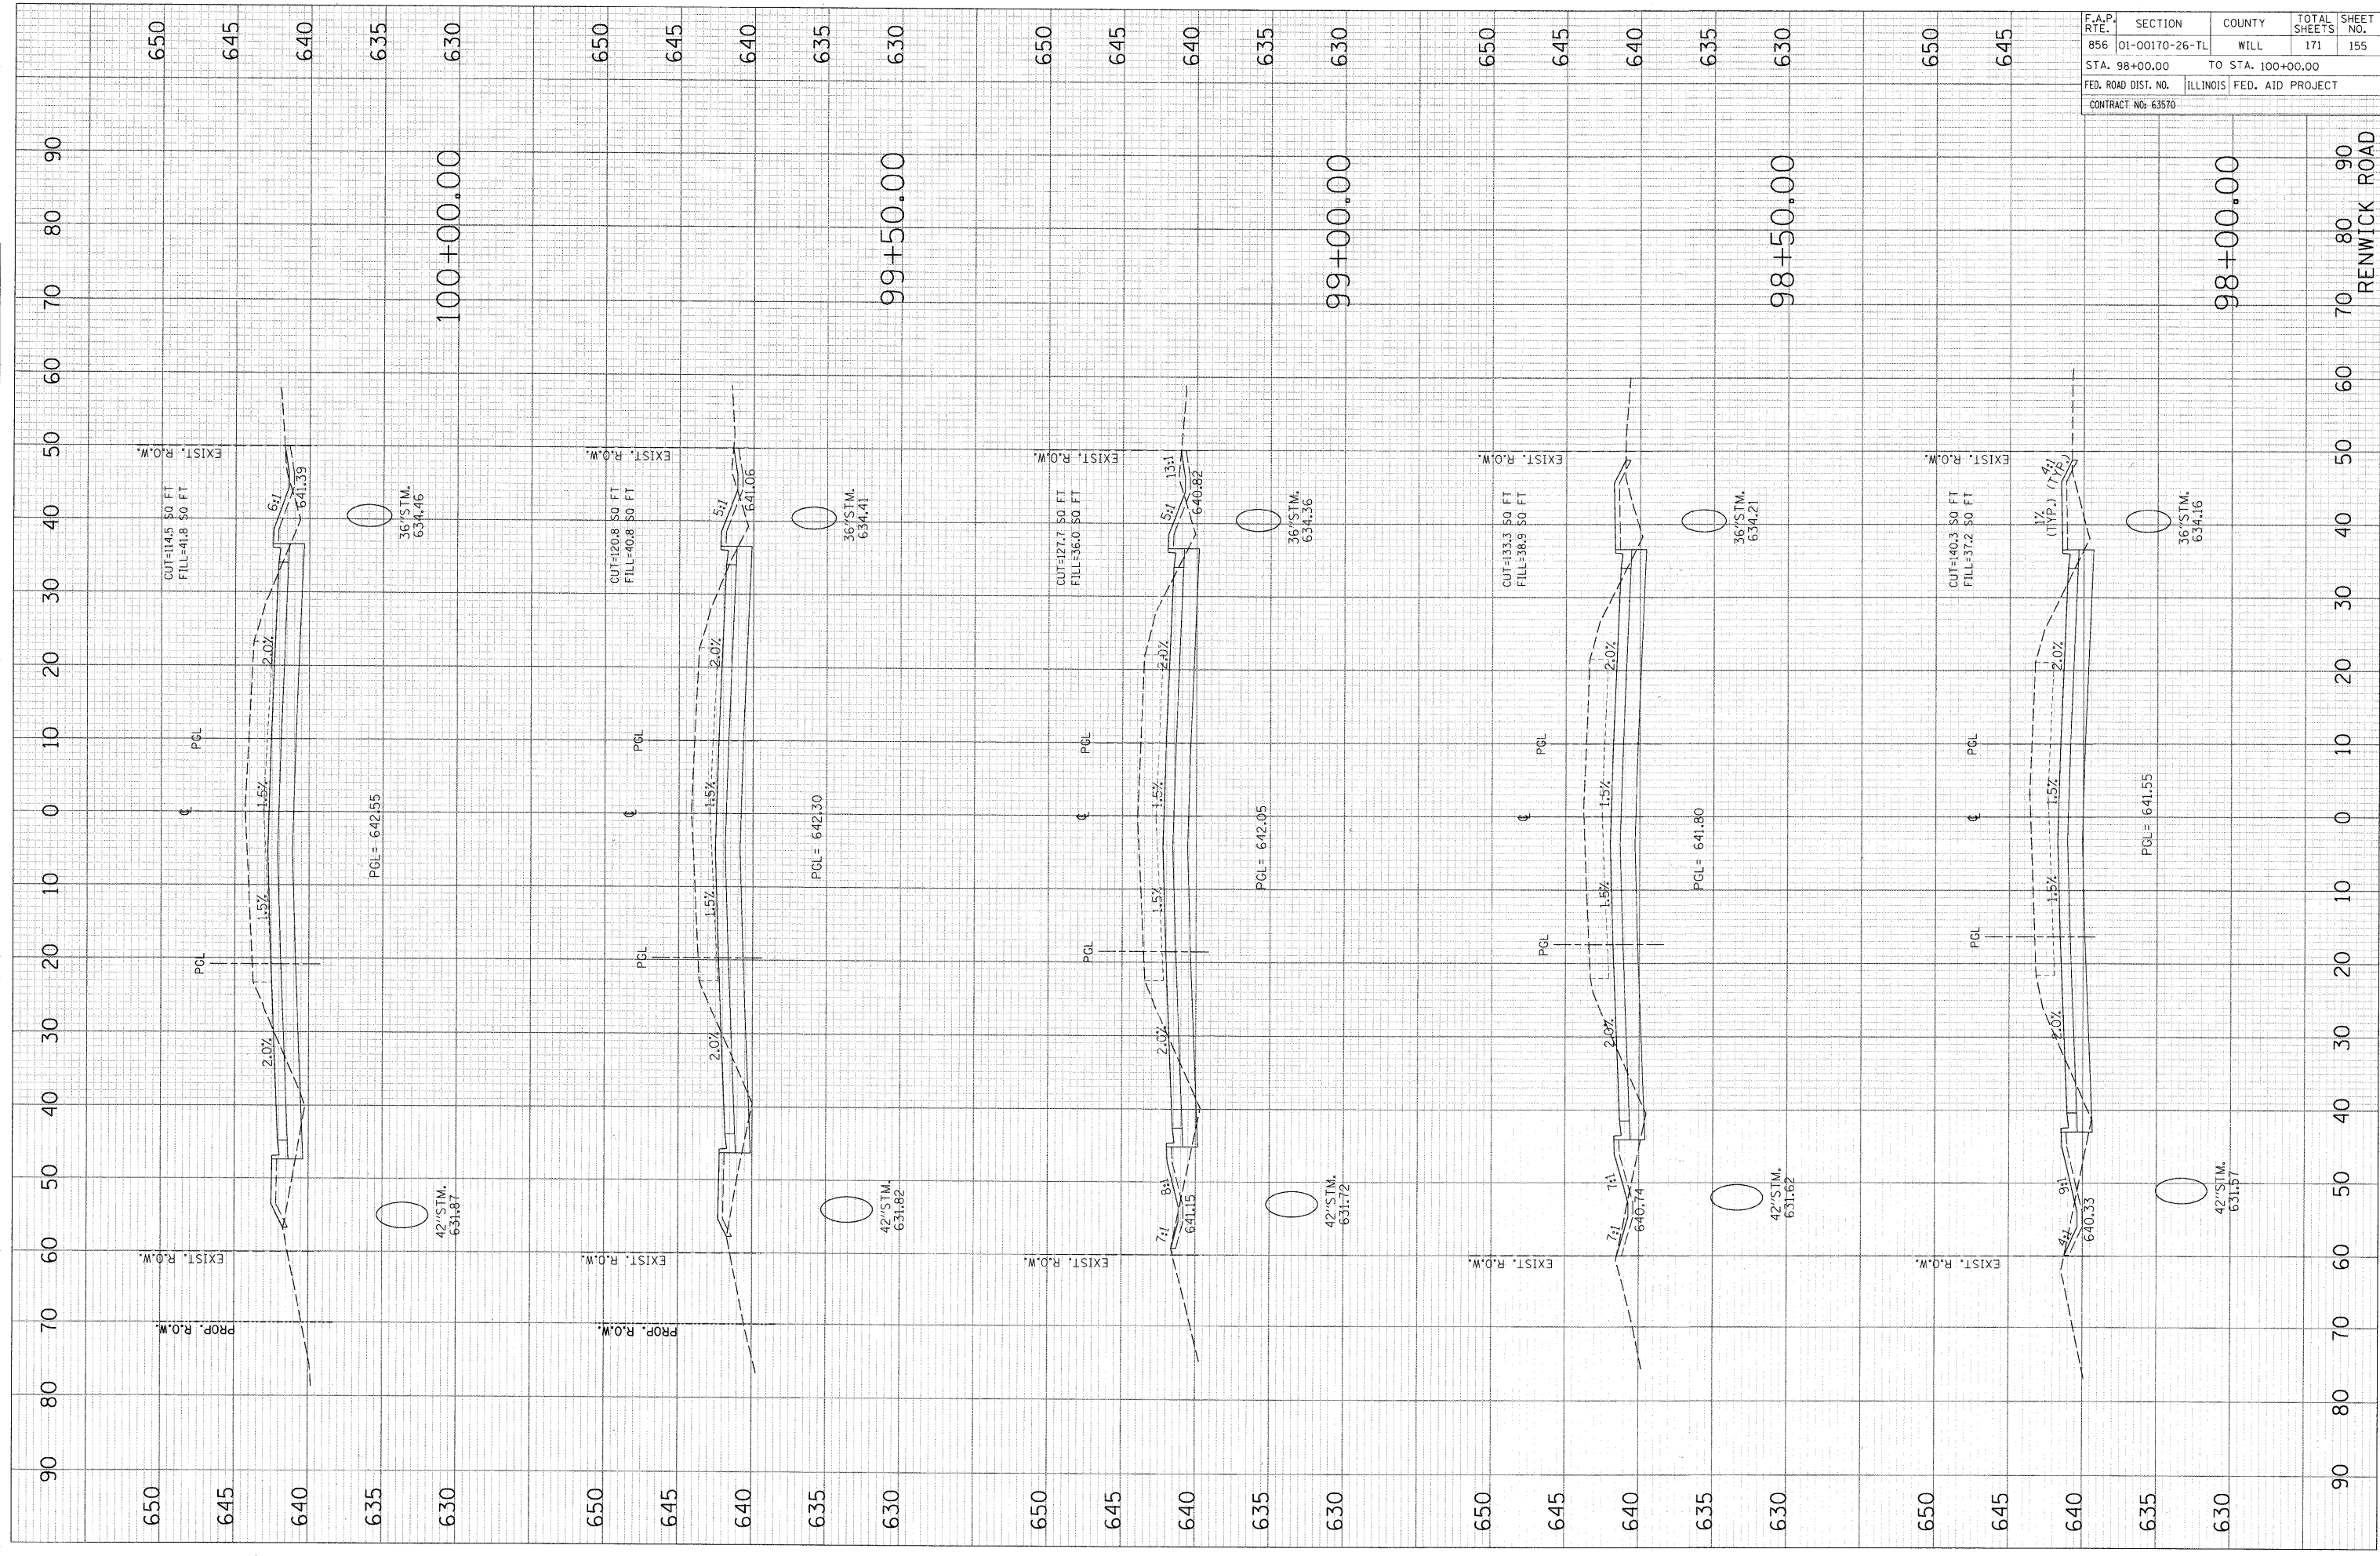

RENWICK ROAD