


PLOT DATE = 8/22/2011
 FILE NAME = P:\79766\cadd\cadd\overings\12011\12011.dwg
 PLOT SCALE = 10.0000 / 1"
 USER NAME = pavalicz

ORIGINAL SURVEY PLOTTED BY DATE
 SURVEY PLOTTED BY DATE
 AREAS CHECKED
 AREAS CHECKED

FINAL SURVEY NOTE BOOK NO.
 SURVEYED TEMPLATE AREAS CHECKED
 BY DATE

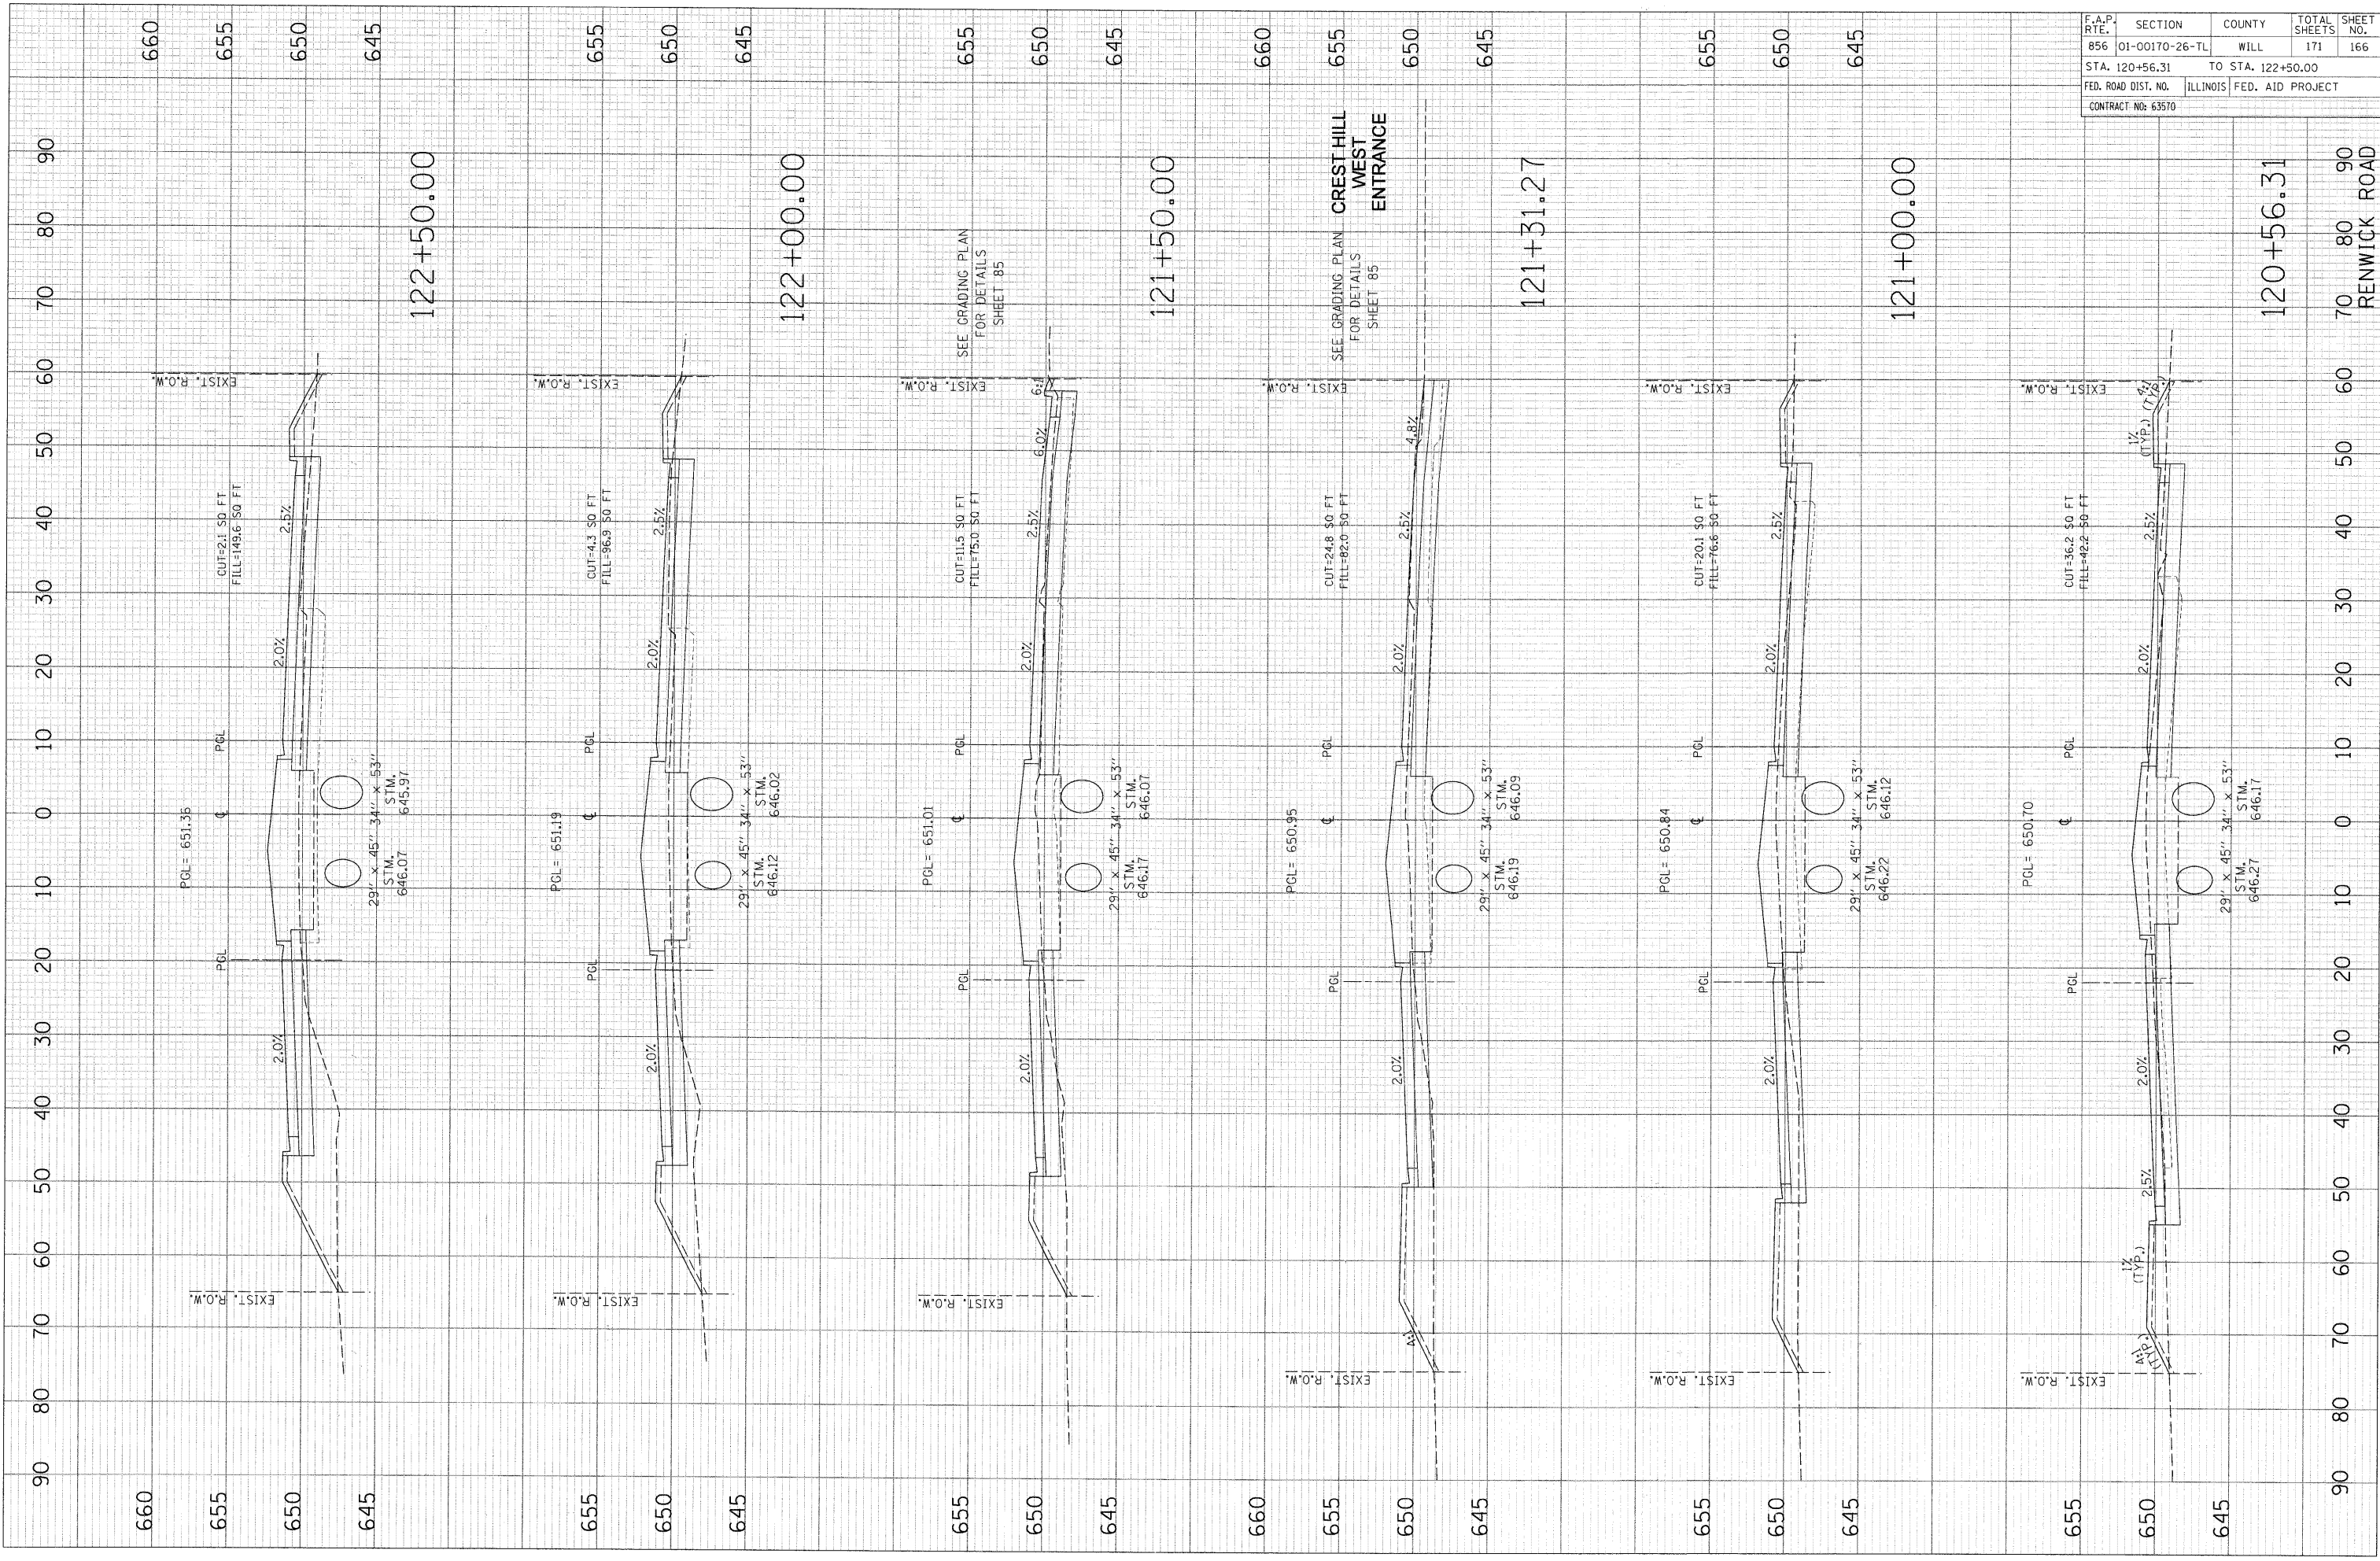

F.A.P. RTE.	SECTION	COUNTY	TOTAL SHEETS	SHEET NO.
856	01-00170-26-TL	WILL	171	166
STA. 120+56.31		TO STA. 122+50.00		
FED. ROAD DIST. NO.		ILLINOIS FED. AID PROJECT		
CONTRACT NO: 63570				