


PLOT DATE = 8/22/2011
 FILE NAME = F:\79766\road\dr-wrings\189-0-4-12\crescent\189-0-4-12.dwg
 PLOT SCALE = 10.0000 / in.
 USER NAME = bowerbc

ORIGINAL SURVEY
 SURVEY PLOTTED
 AREAS CHECKED

FINAL SURVEY
 SURVEY PLOTTED
 NOTE BOOK AREAS CHECKED

BY: _____ DATE: _____

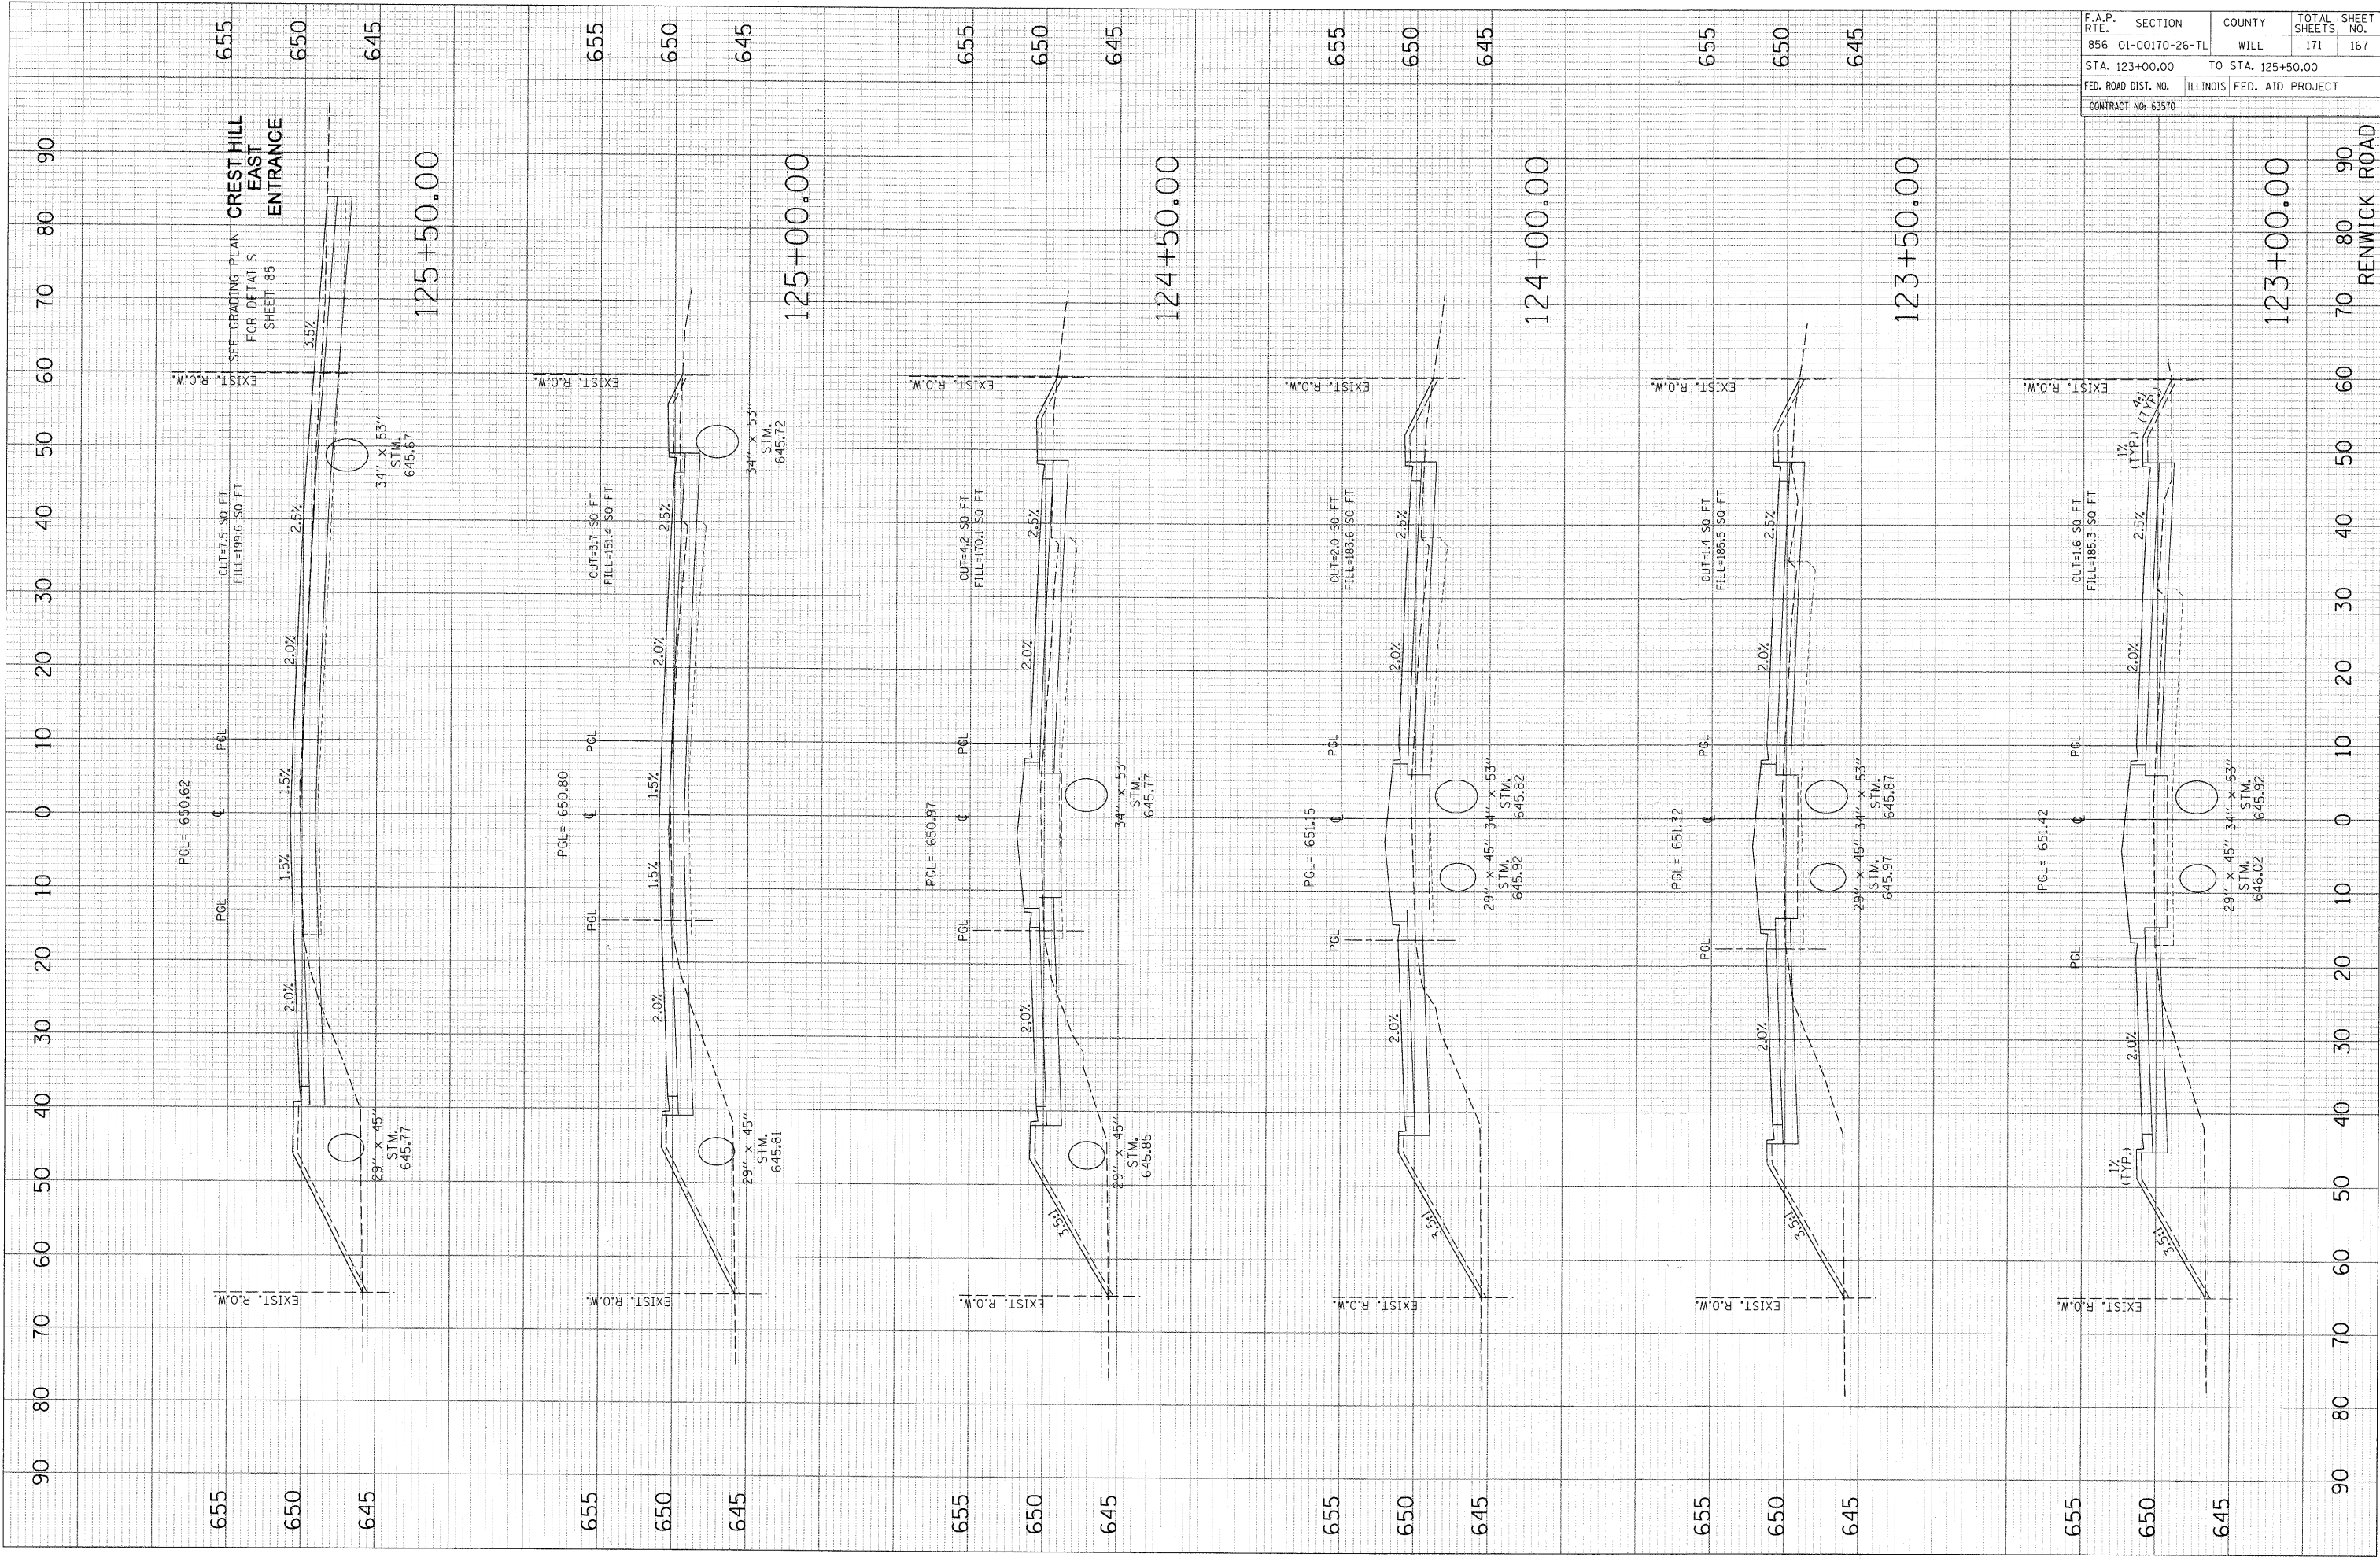

F.A.P. RTE.	SECTION	COUNTY	TOTAL SHEETS	SHEET NO.
856	01-00170-26-TL	WILL	171	167
STA. 123+00.00		TO STA. 125+50.00		
FED. ROAD DIST. NO.		ILLINOIS FED. AID PROJECT		
CONTRACT NO: 63570				

RENWICK ROAD