


DATE	
BY	
FINAL SURVEY	
FLIGHT	
NOTE BOOK	
AREAS CHECKED	

DATE	
BY	
ORIGINAL SURVEY	
FLIGHT	
NOTE BOOK	
AREAS CHECKED	

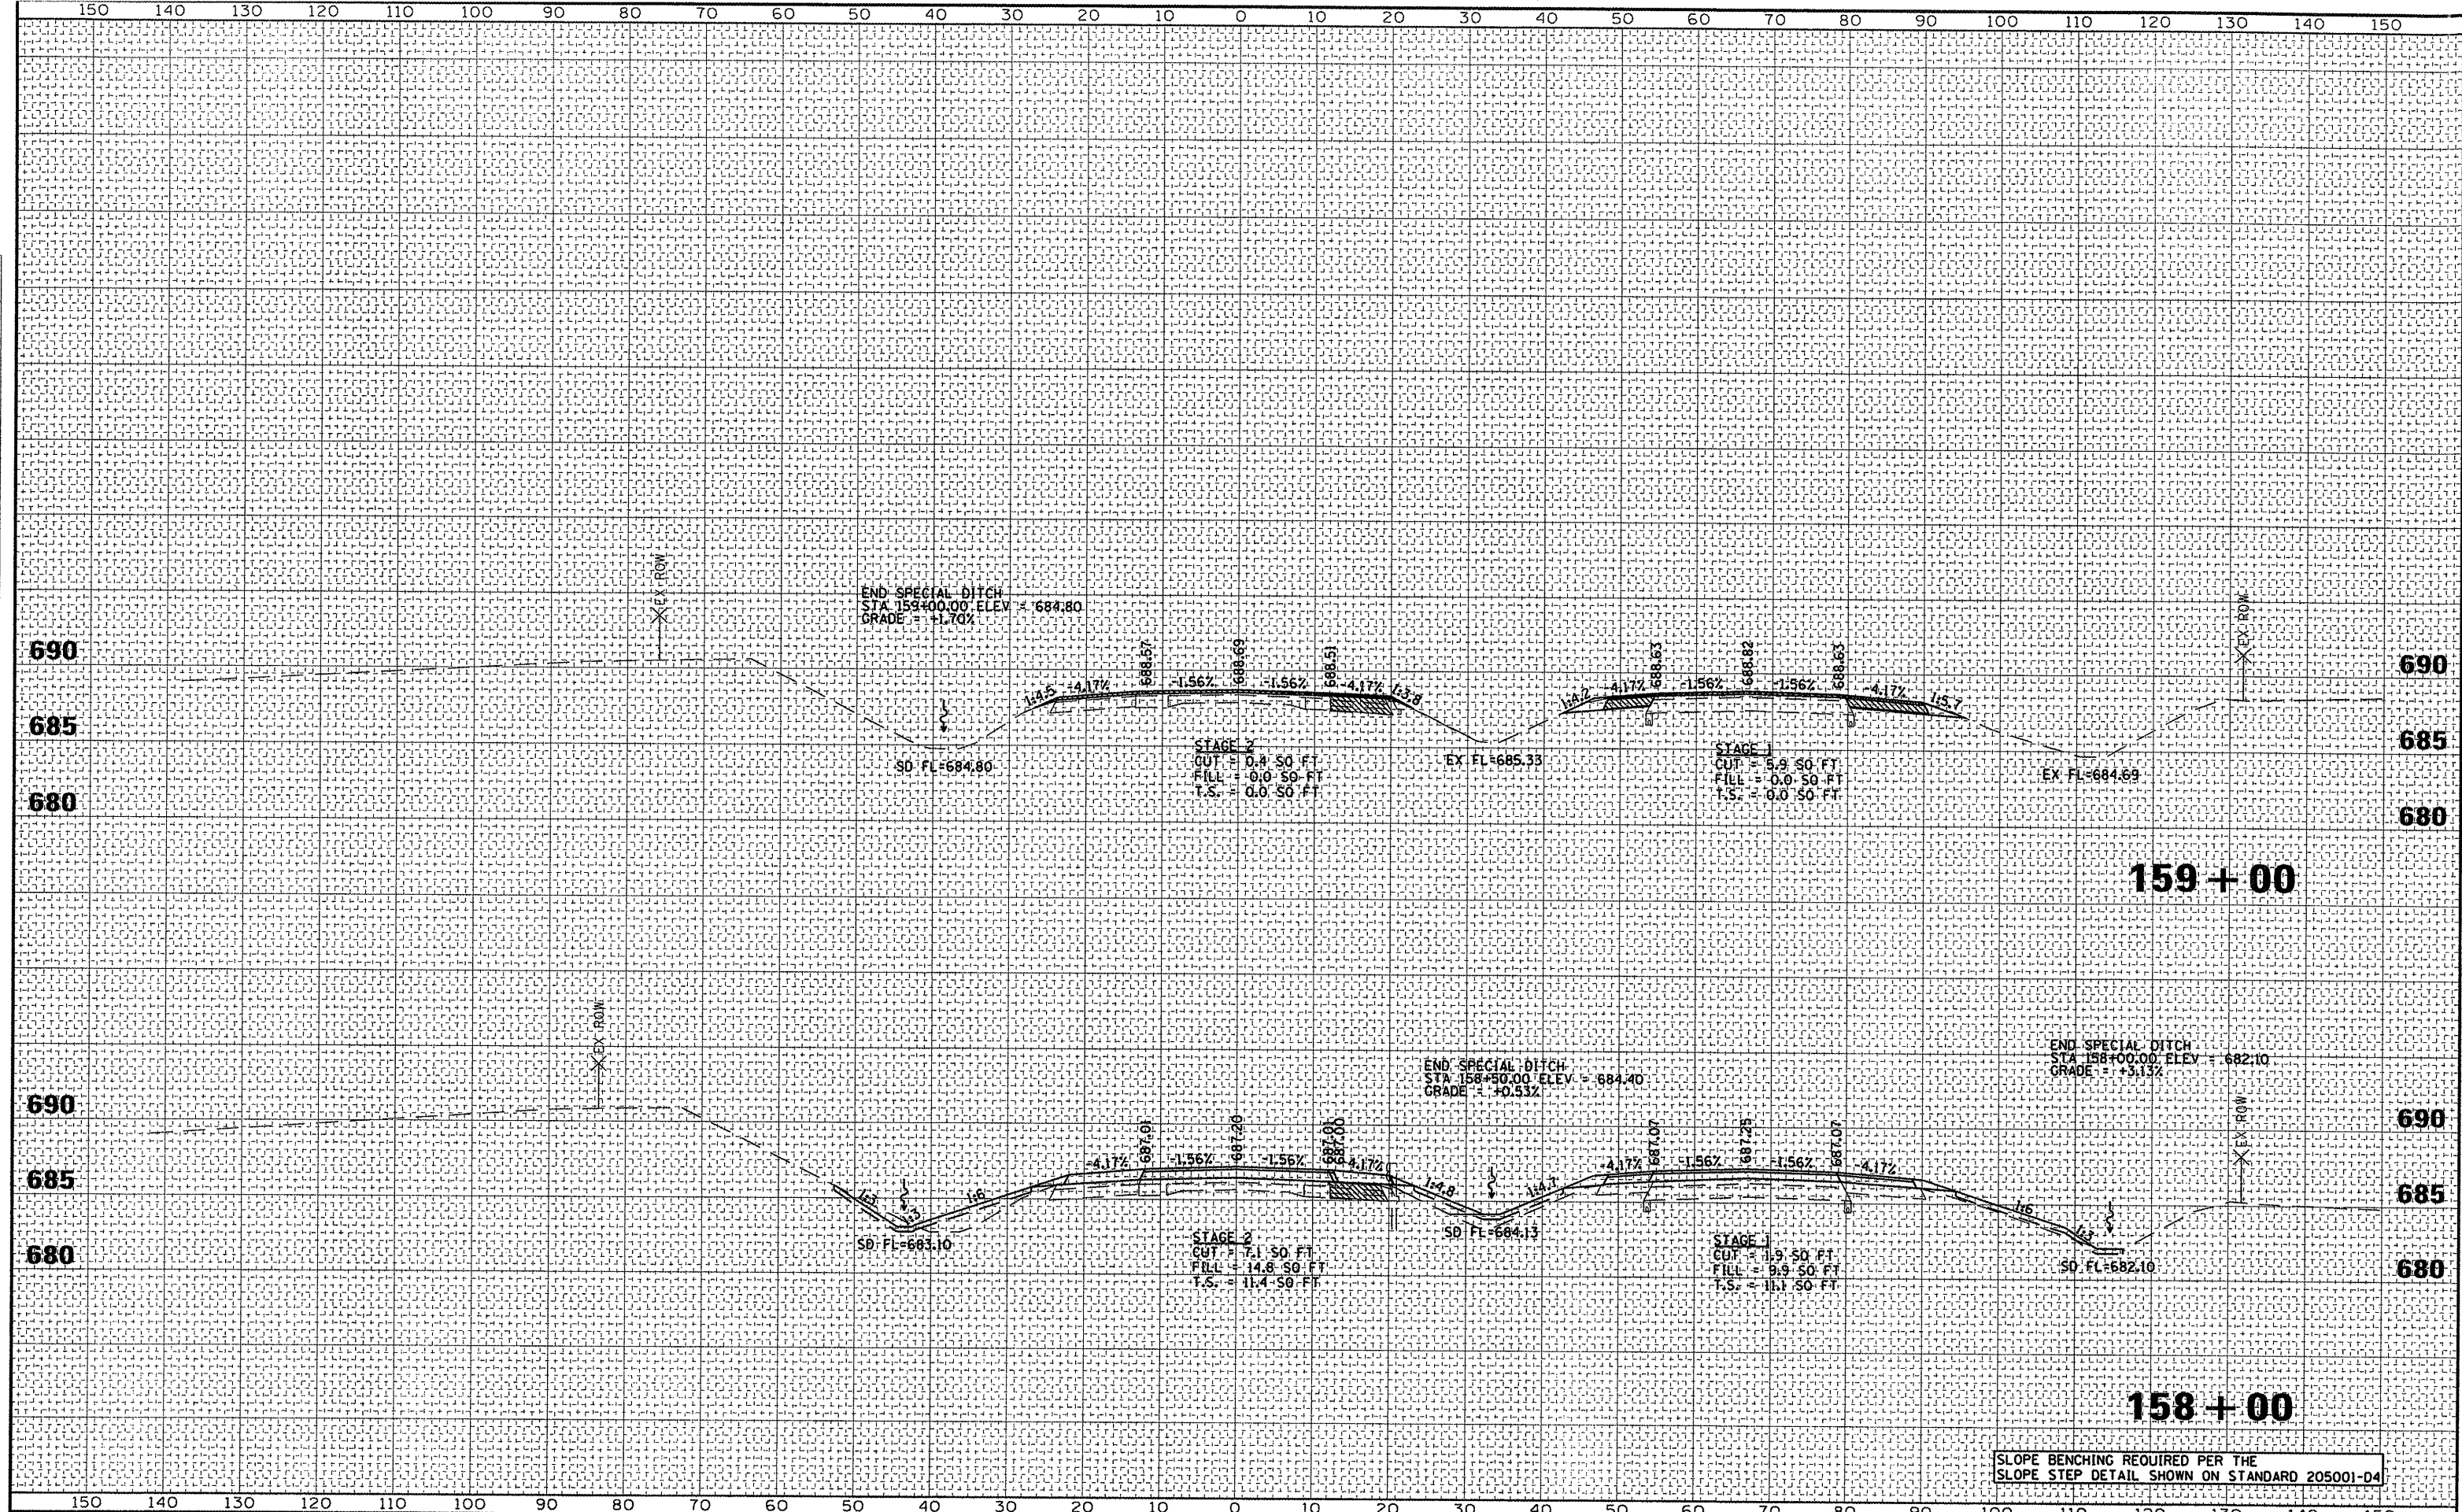

FILE NAME =	USER NAME = seb	DESIGNED -	REVISED -	STATE OF ILLINOIS DEPARTMENT OF TRANSPORTATION	CROSS SECTIONS FAP 310 (US 67)	F.A.P. RTE.	SECTION	COUNTY	TOTAL SHEETS	SHEET NO.	
ps:\077\files\070206\phase2\cadd\sections\0466691-1-sections.dgn		DRAWN -	REVISED -			310	(388-2)BR	MCDONOUGH	130	104	
PLLOT SCALE = 20,0000 / IN.		CHECKED -	REVISED -			SCALE: $\frac{1}{2}$ " = 10' HORIZ $\frac{1}{4}$ " = 5' VERT					
PLLOT DATE = 12/7/2011		DATE -	REVISED -			SHEET NO. 4 OF 4 SHEETS STA. 158+00 TO STA. 159+00					
						CONTRACT NO. 68691					
						ILLINOIS FED. AID PROJECT					