


DATE	
BY	
FINAL SURVEY	
SURVEY	
PROTOD	
NOTE BOOK	
TEMPLATE	
AREAS CHECKED	
NO.	

DATE	
BY	
ORIGINAL SURVEY	
SURVEY	
PROTOD	
NOTE BOOK	
TEMPLATE	
AREAS CHECKED	
NO.	

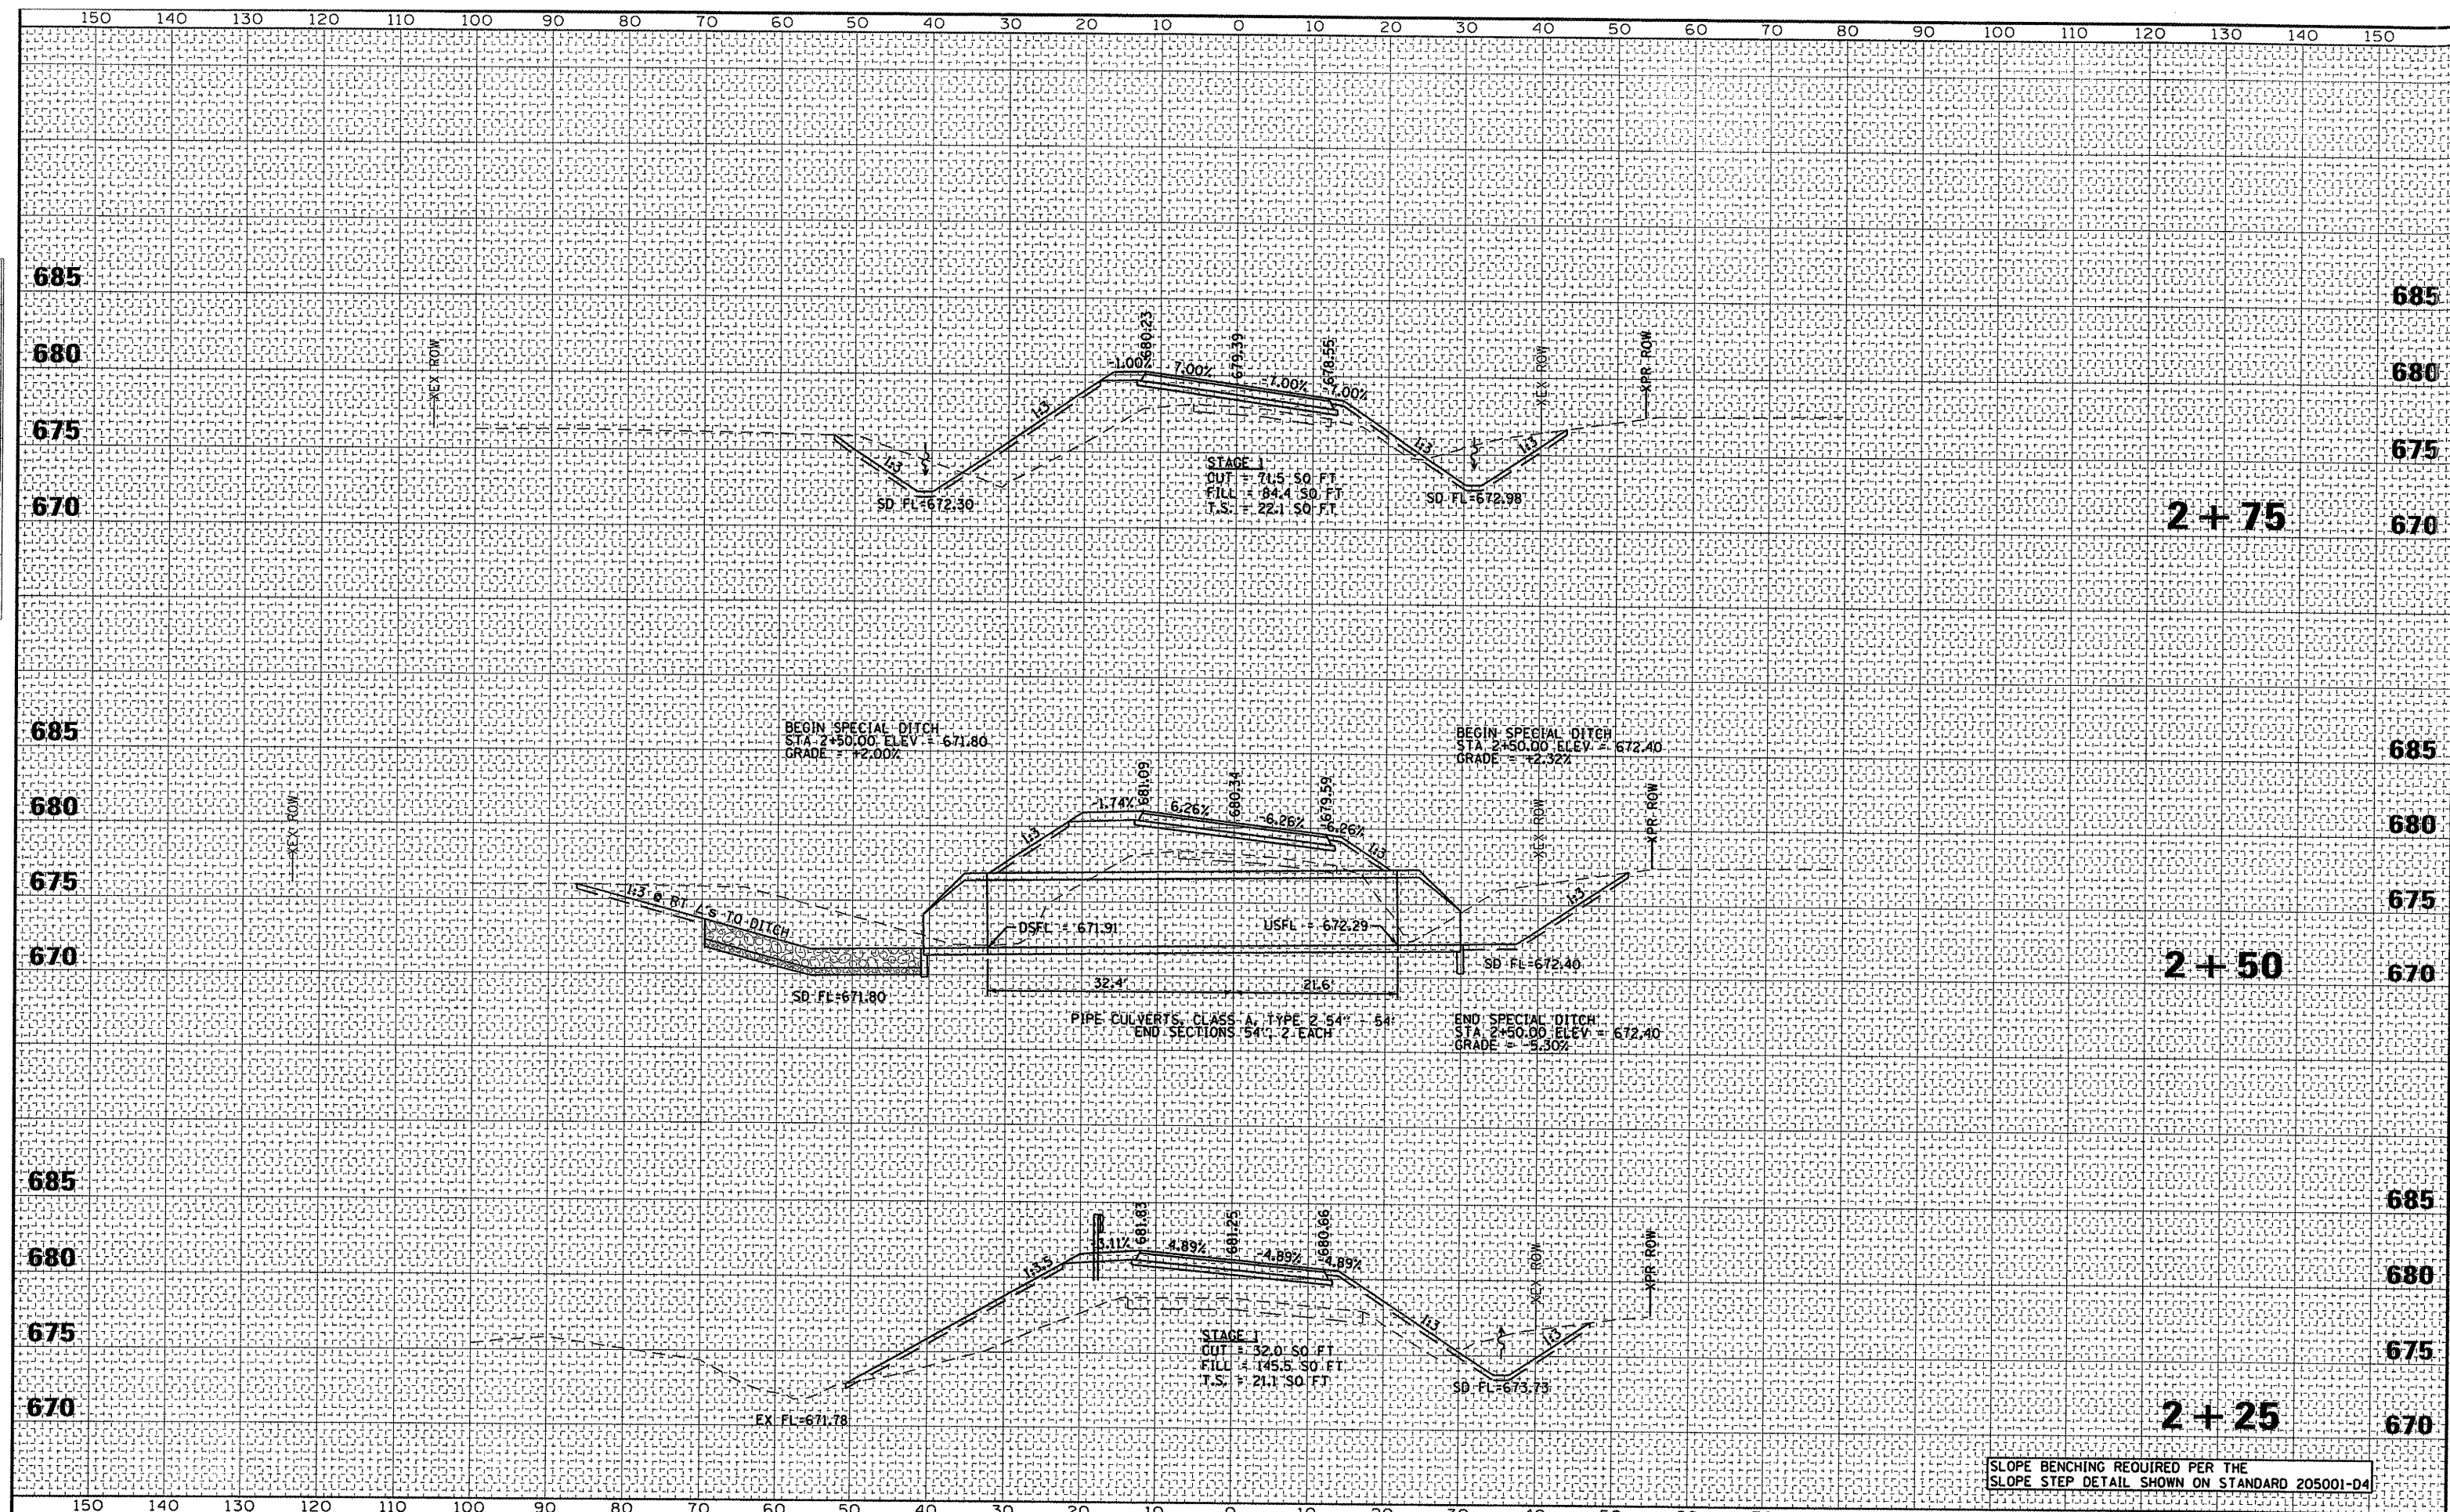

SLOPE BENCHING REQUIRED PER THE SLOPE STEP DETAIL SHOWN ON STANDARD 205001-04

FILE NAME: pr\07files\070286\phase2\cadd\sheet\0468691-sections.dgn	USER NAME: f sob	DESIGNED: -	REVISED: -	<b>STATE OF ILLINOIS</b> <b>DEPARTMENT OF TRANSPORTATION</b>	<b>CROSS SECTIONS</b> <b>TR 1750 N</b>	F.A.P. RTE.:	SECTION:	COUNTY:	TOTAL SHEETS:	SHEET NO.:
PLOT SCALE: 20,0000 / IN.	CHECKED: -	REVISED: -	310			(38B-2)BR	MCDONOUGH	130	106	
PLOT DATE: 12/7/2011	DATE: -	REVISED: -	CONTRACT NO. 68691							
SCALE: 1"=10' H, 1"=50' V SHEET NO. 2 OF 4 SHEETS STA. 2+25 TO STA. 2+75						ILLINOIS FED. AID PROJECT				