


DATE	
BY	
SURVEYED	
PLOTTED	
TEMPLATE	
AREAS	
AREAS CHECKED	
NO.	

DATE	
BY	
ORIGINAL	
SURVEY	
NOTE BOOK	
AREAS	
AREAS CHECKED	
NO.	

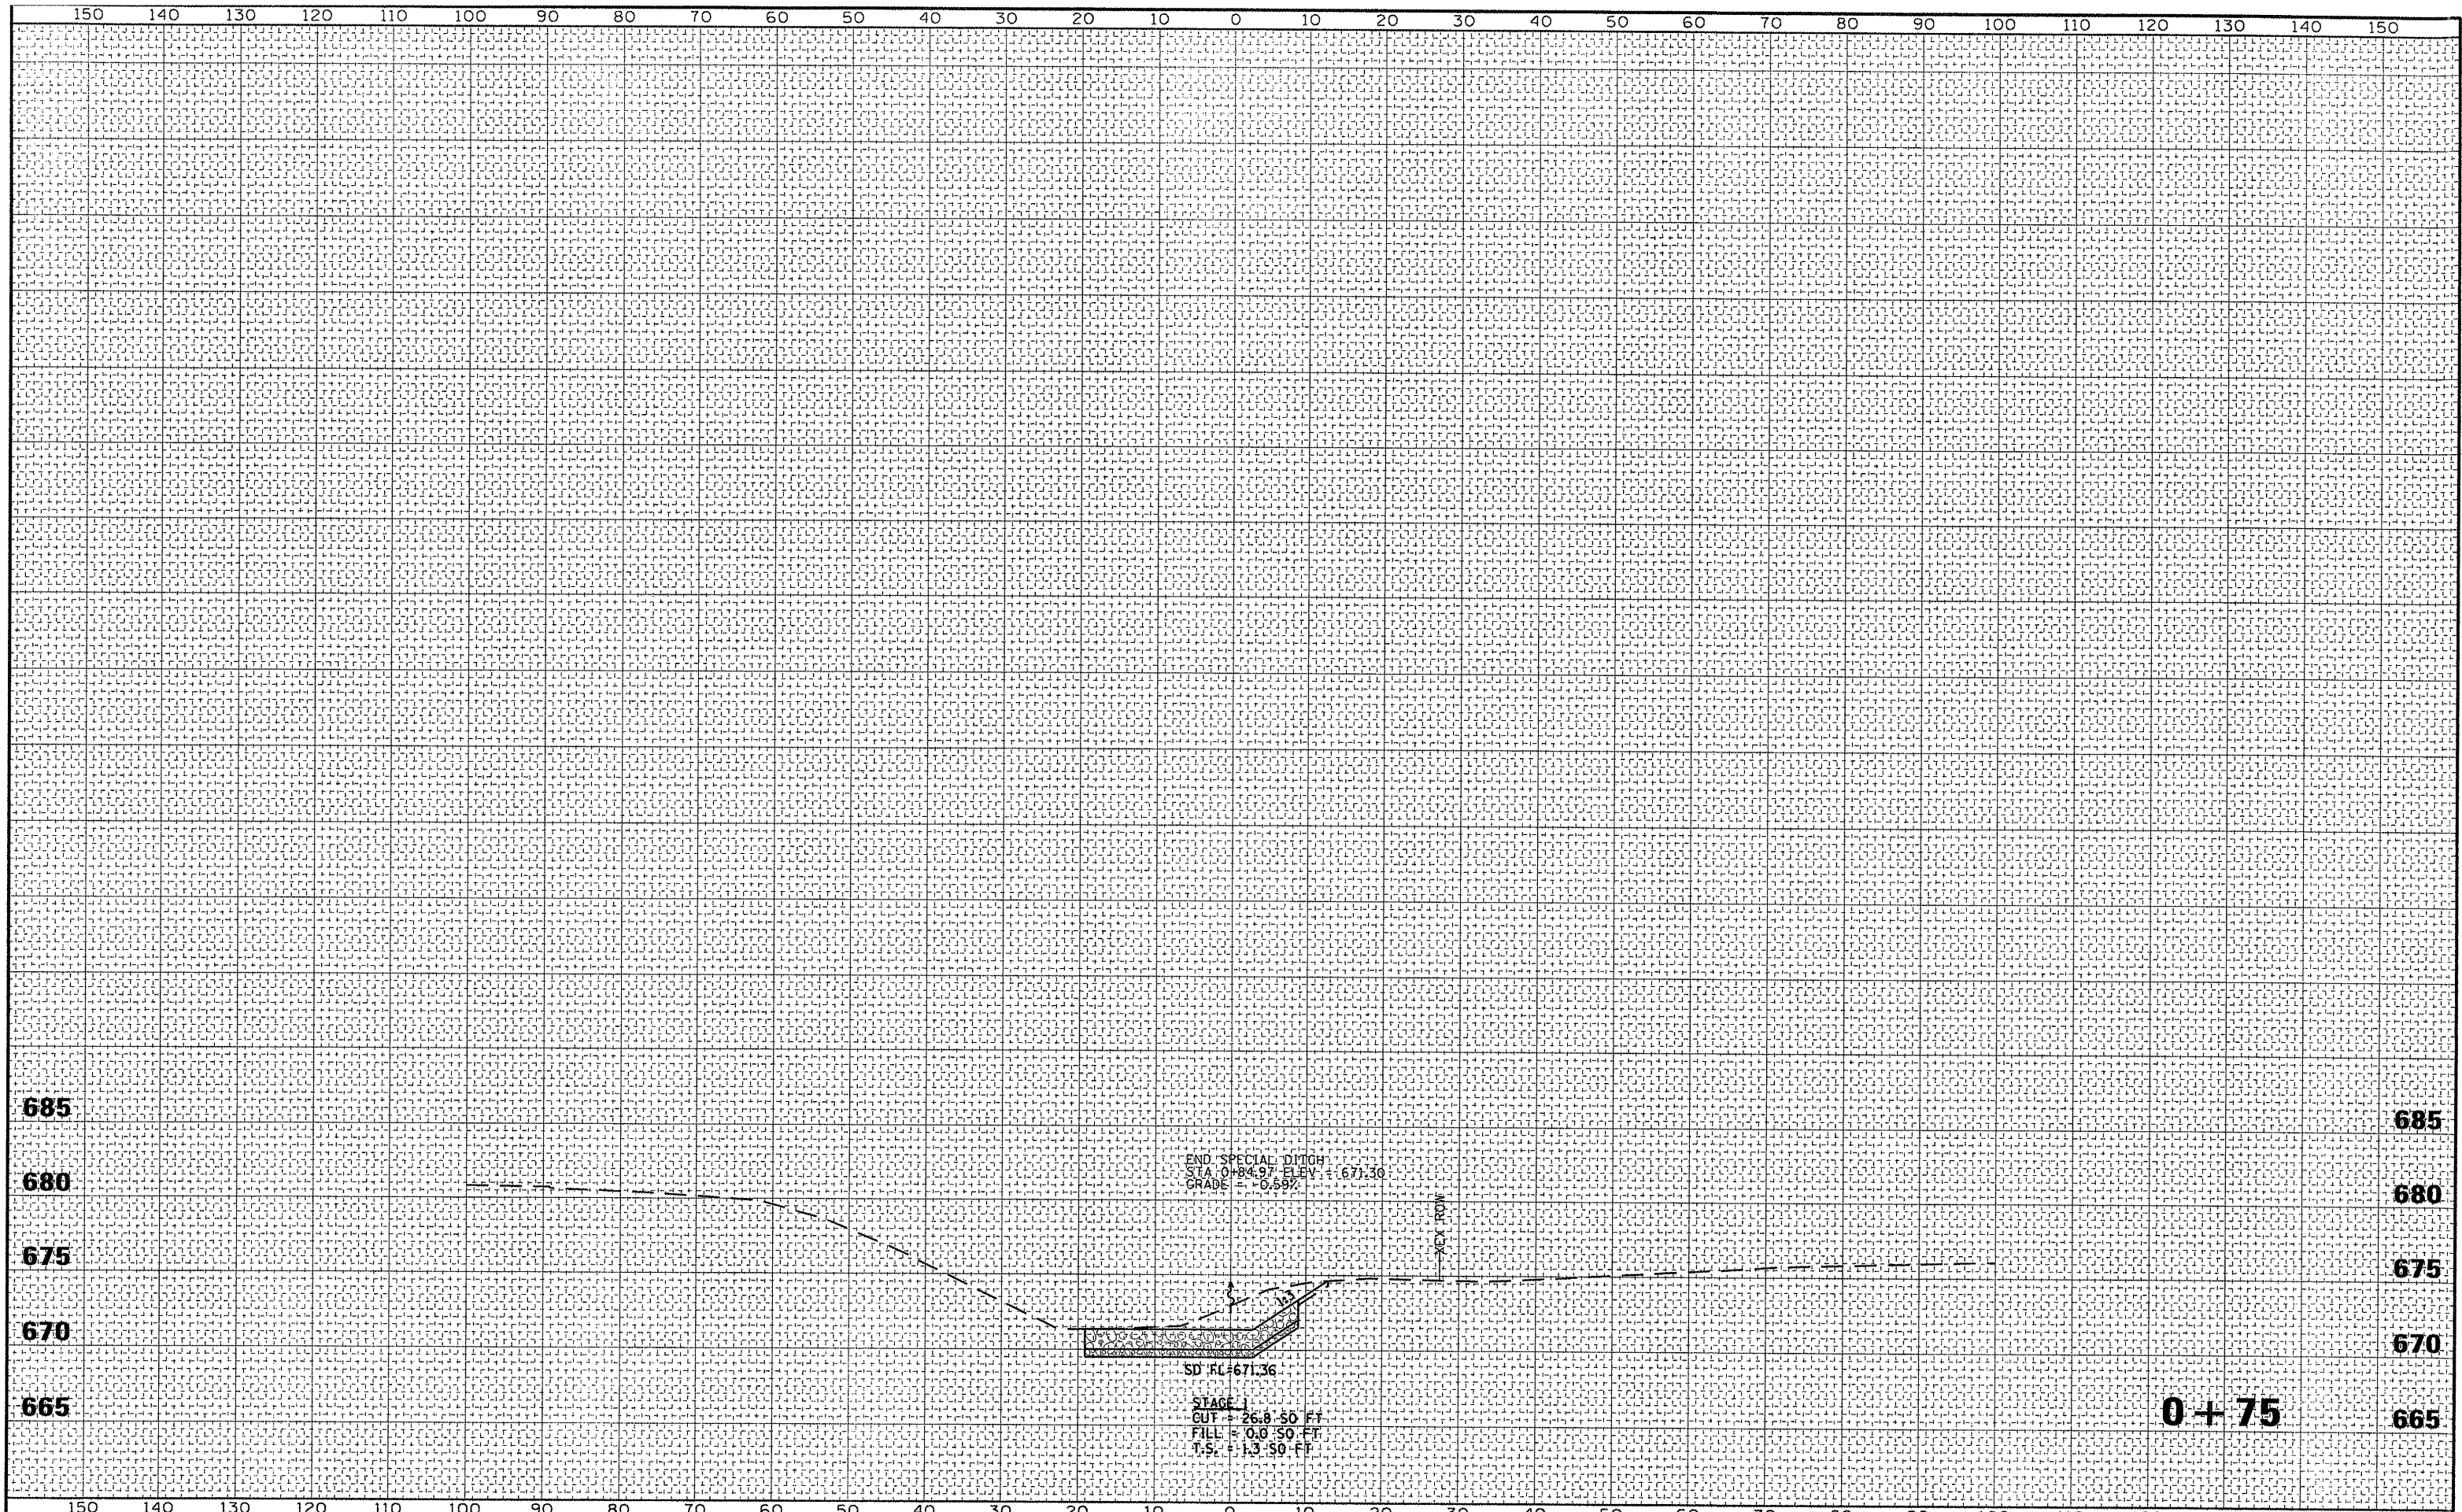

FILE NAME : p:\077\1es\070286\phase2\cadd\sheet\0460691-1-1-1-sections.dgn	USER NAME : seb	DESIGNED -	REVISED -	STATE OF ILLINOIS DEPARTMENT OF TRANSPORTATION	CROSS SECTIONS SPECIAL DITCH	F.A.P. RTE. 310	SECTION (38B-2)BR	COUNTY MCDONOUGH	TOTAL SHEETS 130	SHEET NO. 112	
FLUT SCALE : 20.0000 / IN.	CHECKED -	REVISED -	SCALE: 1"=10' H 1"=25' V			SHEET NO. 2	OF 2 SHEETS	STA. 0+75	TO STA. 0+75	CONTRACT NO. 68691	
FLUT DATE : 12/7/2011	DATE -	REVISED -	ILLINOIS FED. AID PROJECT								