


DATE	
BY	
SURVEYED	
NOTED	
TEMPERATURE	
AREAS CHECKED	
NO.	

DATE	
BY	
SURVEYED	
NOTED	
TEMPERATURE	
AREAS CHECKED	
NO.	

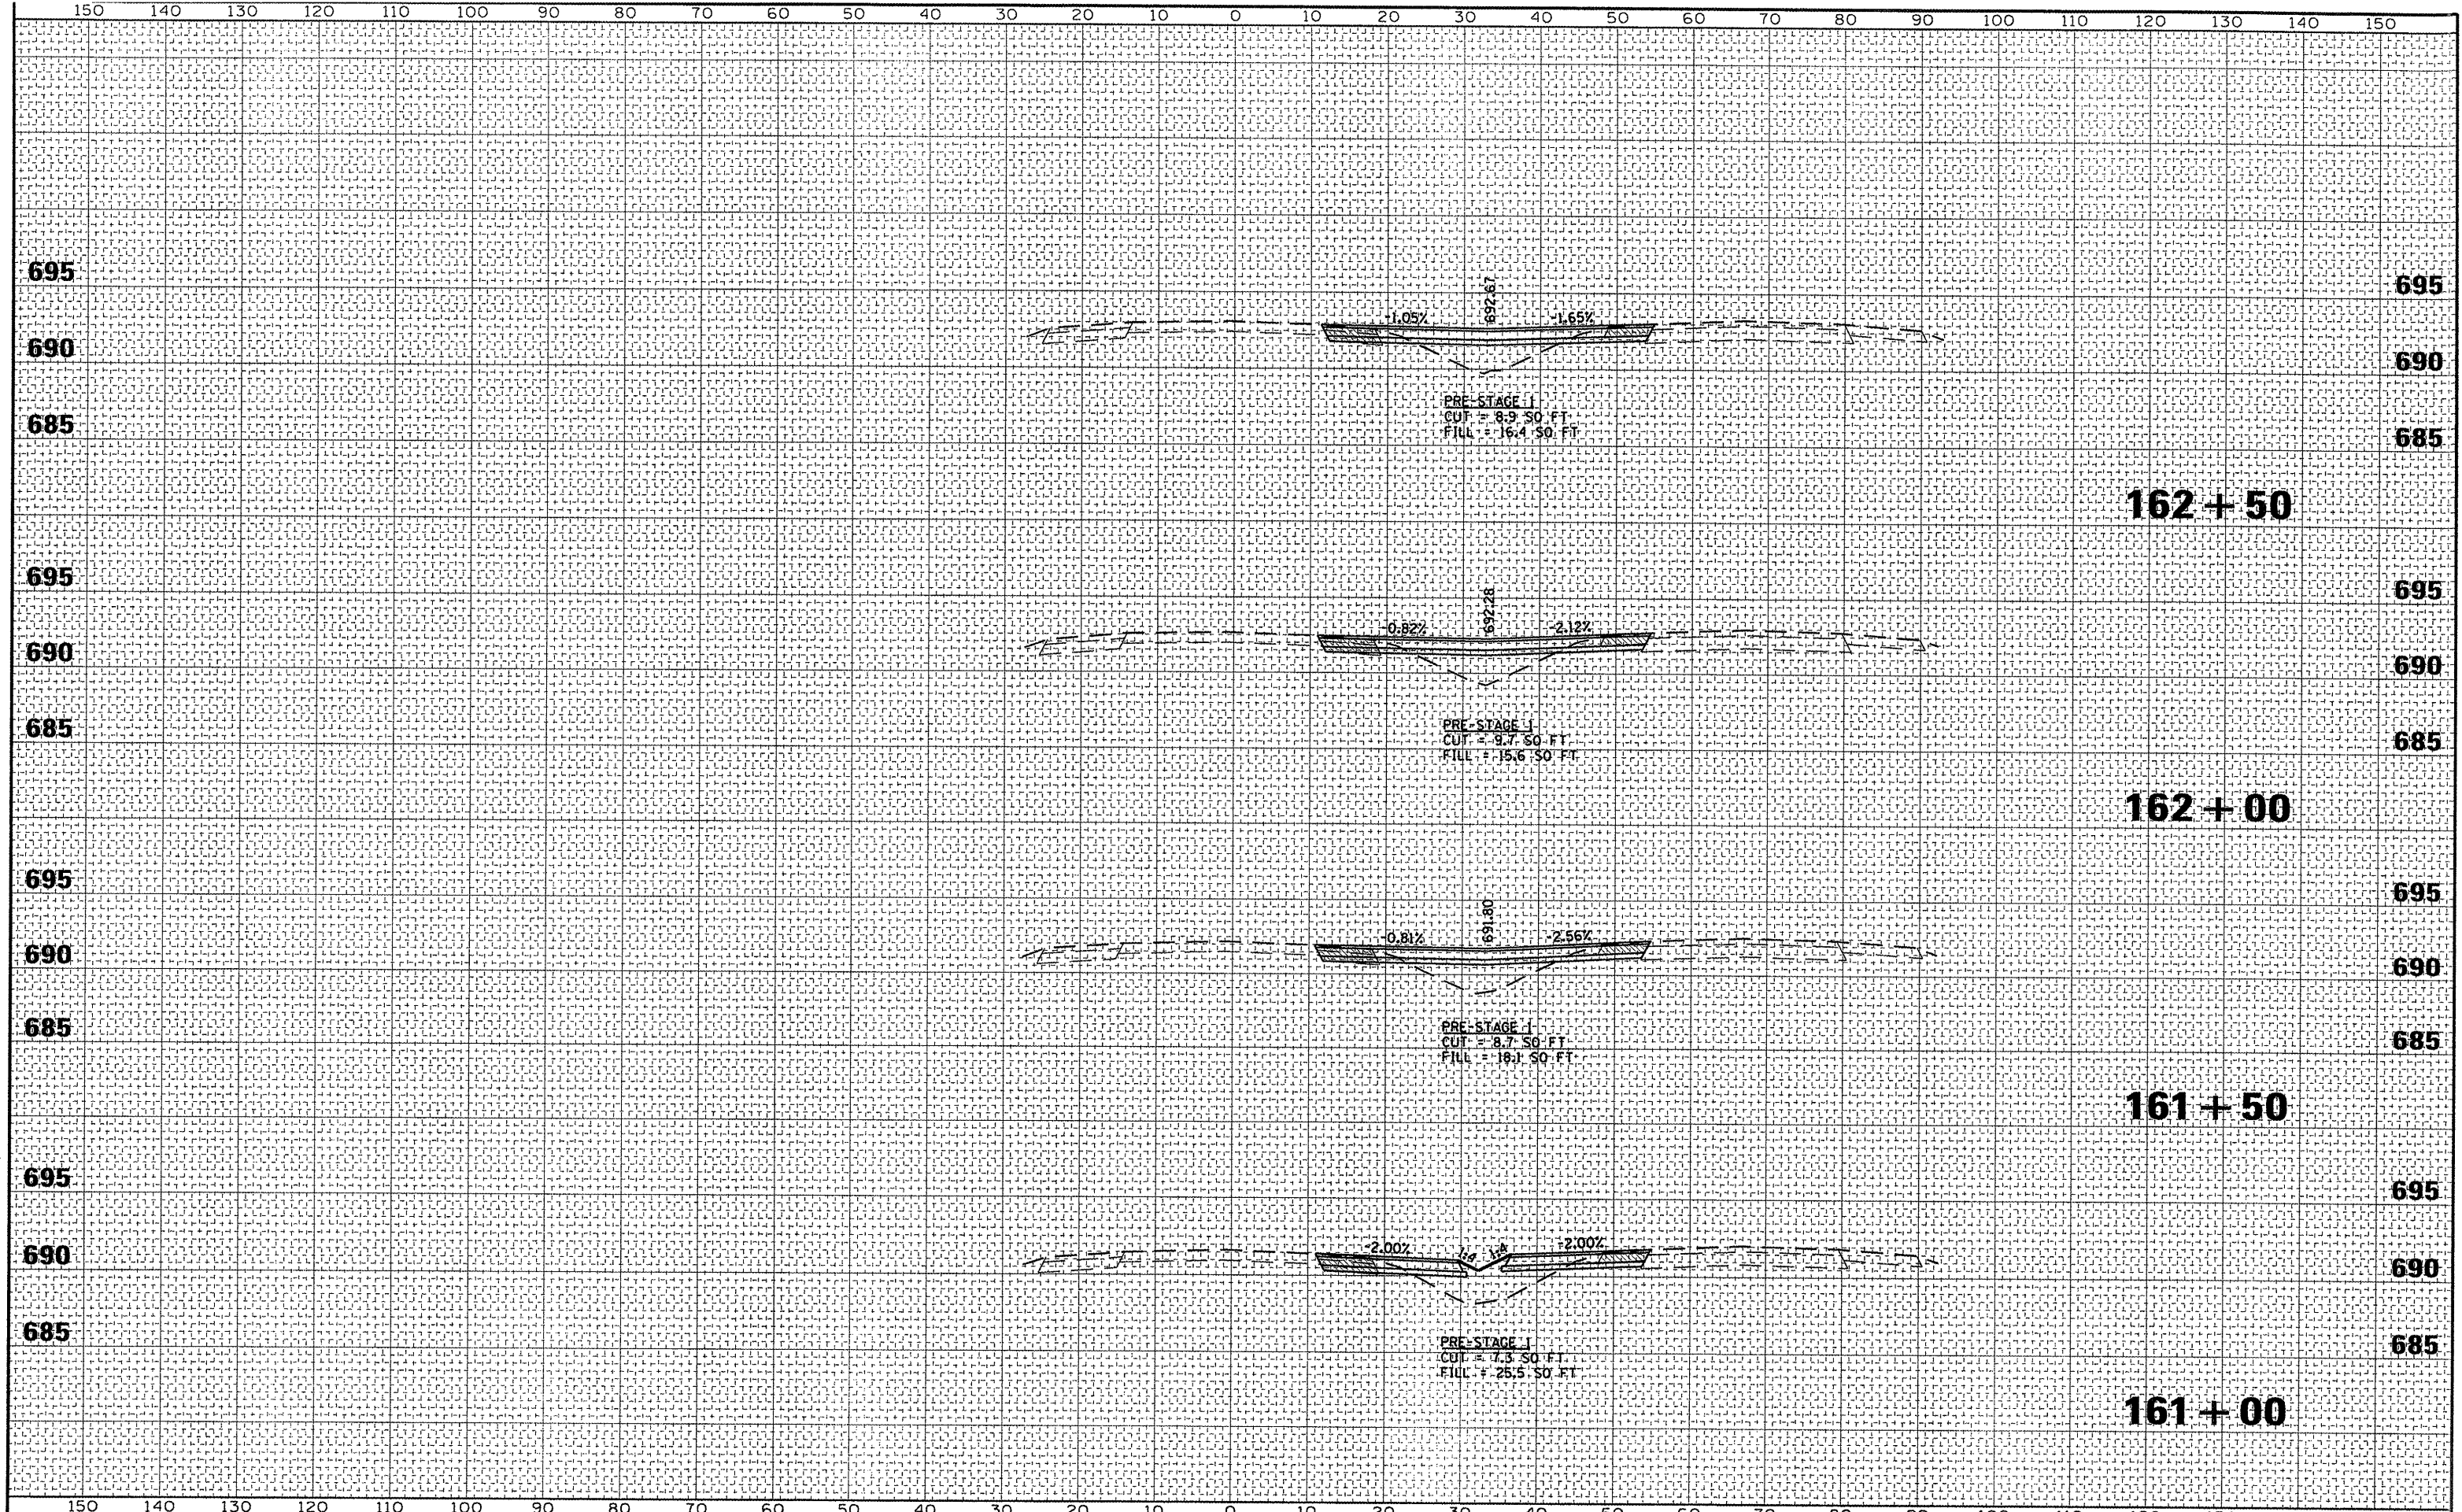

FILE NAME	USER NAME : srb	DESIGNED -	REVISED -	STATE OF ILLINOIS DEPARTMENT OF TRANSPORTATION	CROSS SECTIONS MAINTENANCE OF TRAFFIC (PRE-STAGE 1)		F.A.P. RTE.	SECTION	COUNTY	TOTAL SHEETS	SHEET NO.
PLOT SCALE : 20,0000 1/2 IN.		DRAWN -	REVISED -		310	(38B-2)BR	MCDONOUGH	130	120		
PLOT DATE : 12/2/2011		CHECKED -	REVISED -		CONTRACT NO. 68691						
		DATE -	REVISED -		ILLINOIS FED. AID PROJECT						
					SCALE:	SHEET NO. 8 OF 10 SHEETS		STA. 161+00 TO STA. 162+50			