


| | |
|---------------|--|
| DATE | |
| BY | |
| FINISH SURVEY | |
| PLOTTED | |
| NOTE BOOK | |
| AREAS CHECKED | |

| | |
|-----------------|--|
| DATE | |
| BY | |
| ORIGINAL SURVEY | |
| PLOTTED | |
| NOTE BOOK | |
| AREAS CHECKED | |

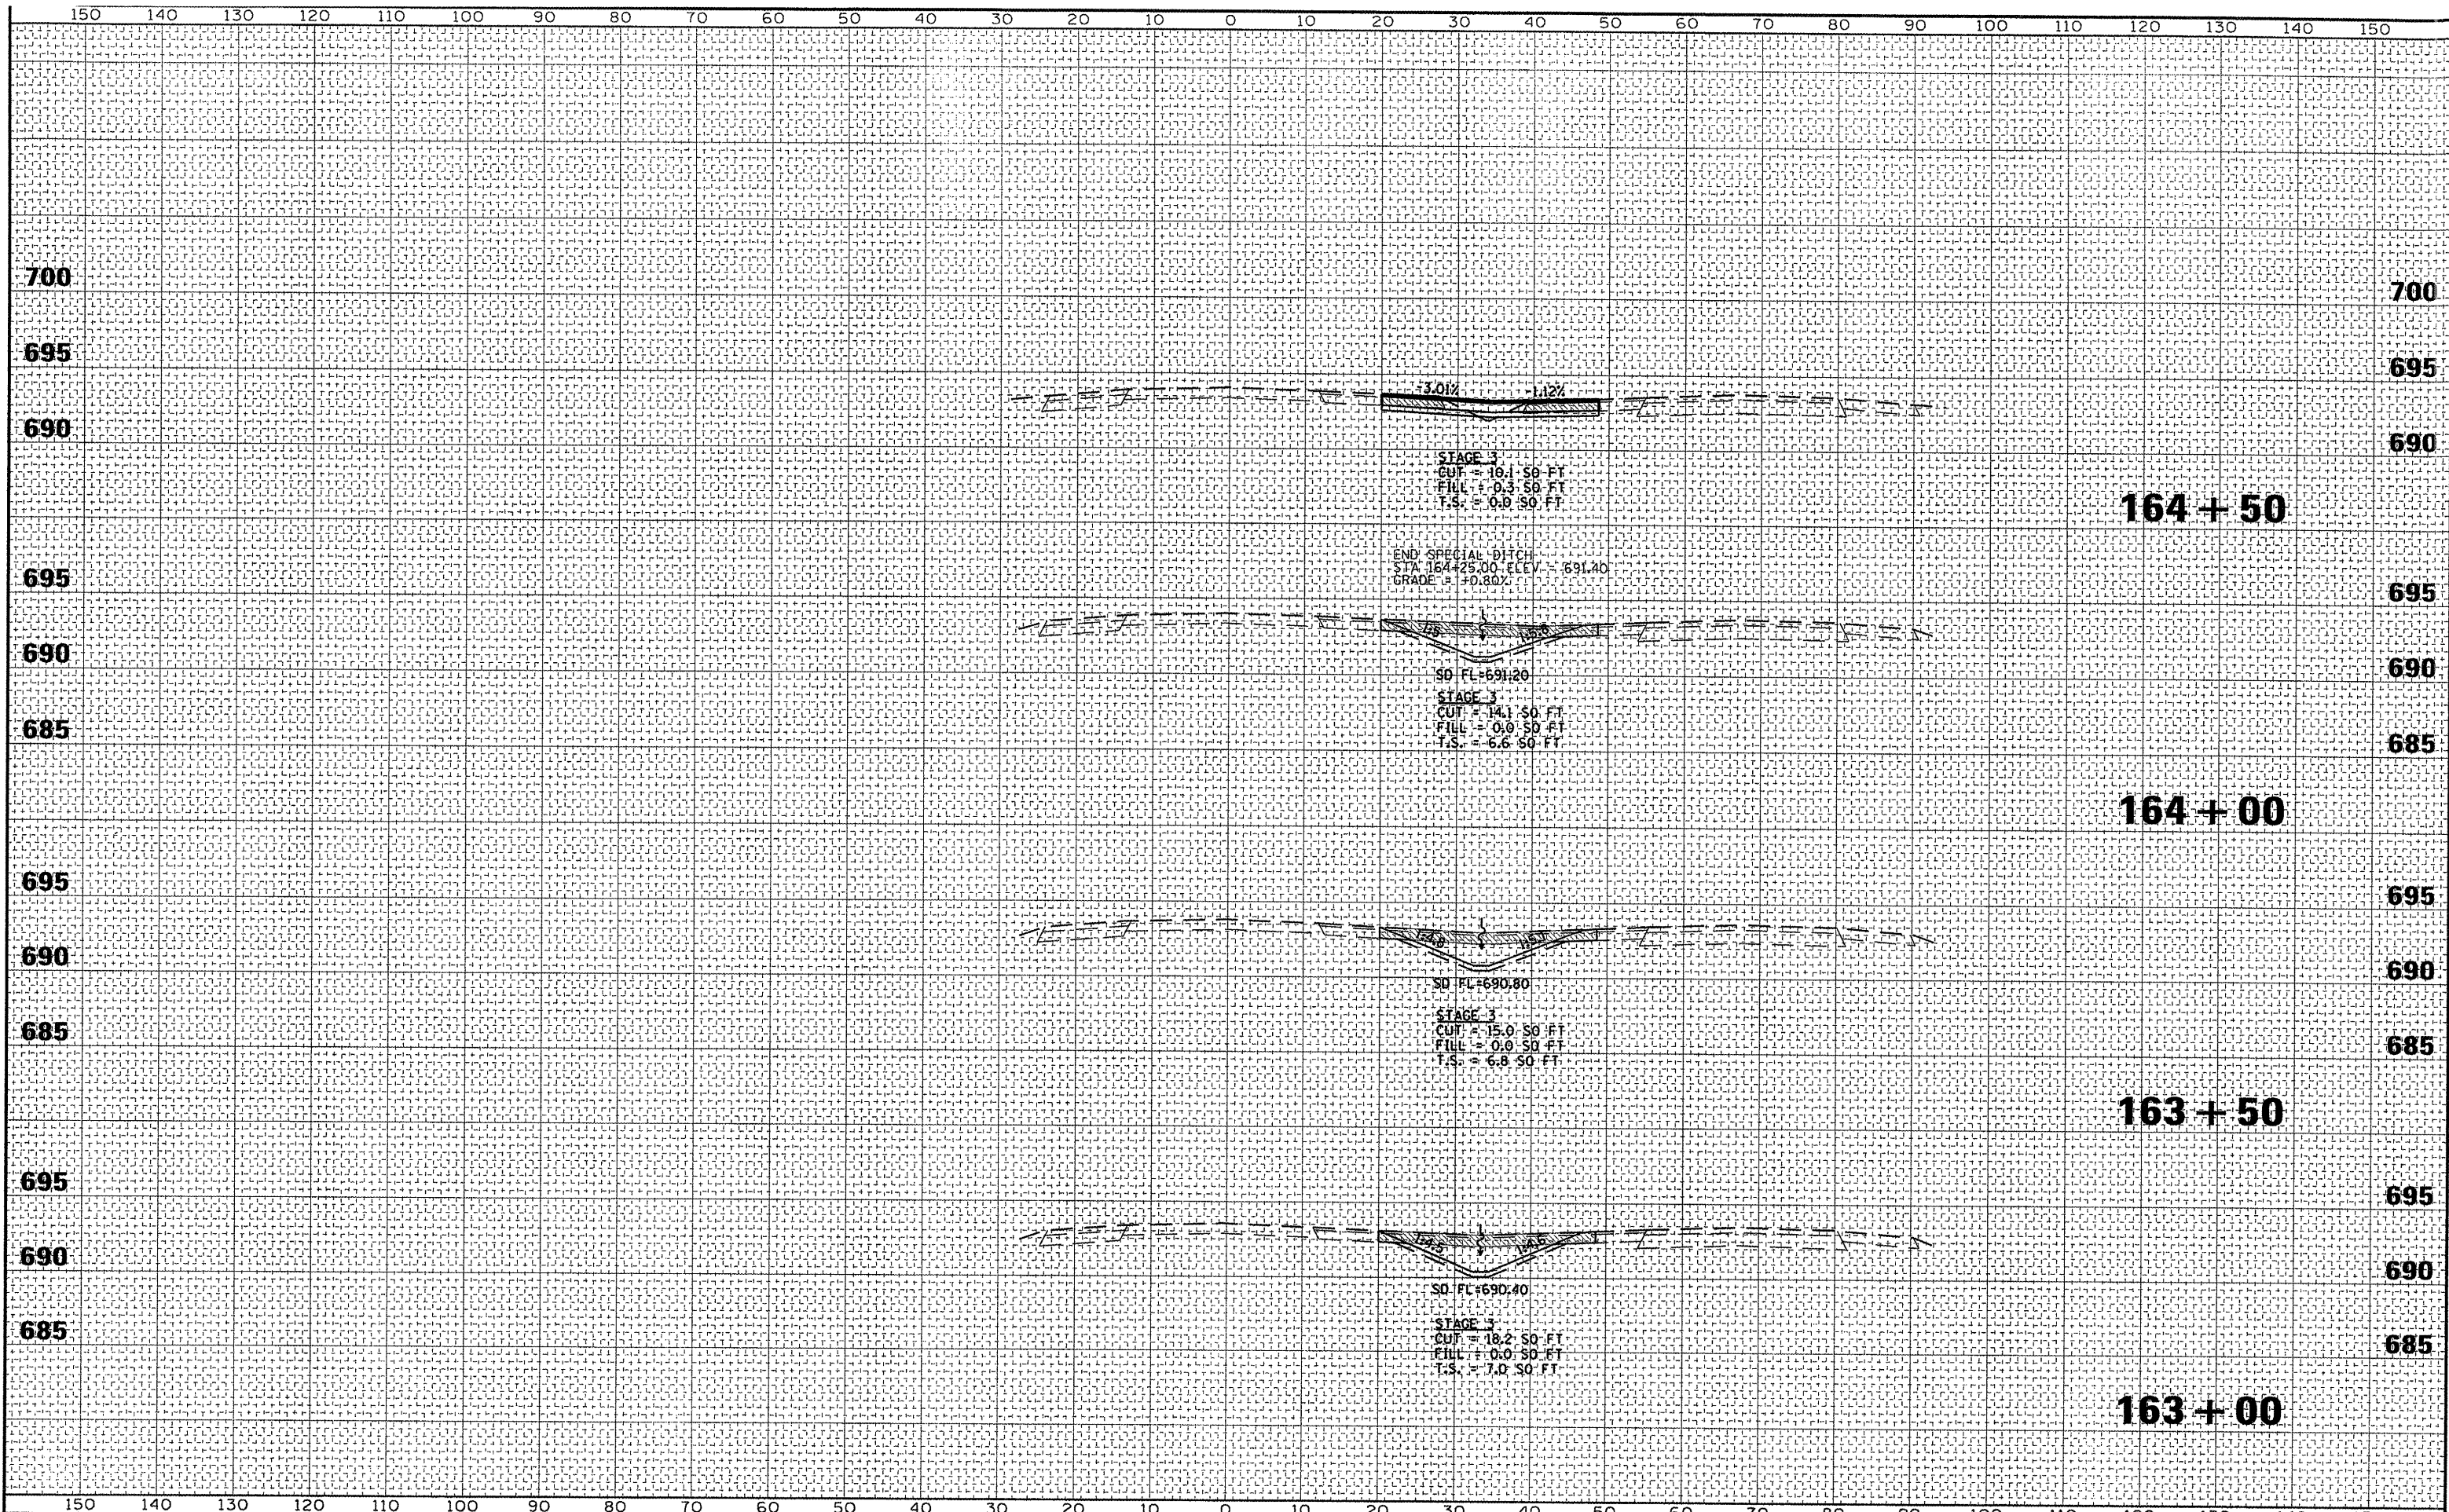

| | | | | | | | | | | | | |
|---|--------------------|------------|-----------|---|--|-------------------------|--------------------------------|----------------------|---------------------|---------------------------|------------------|--|
| FILE NAME : p:\07\1051\0703\36\phase2\cadd\sheet\1465691-11\ssht-mat.b.dgn | USER NAME : seb | DESIGNED - | REVISED - | STATE OF ILLINOIS DEPARTMENT OF TRANSPORTATION | CROSS SECTIONS MAINTENANCE OF TRAFFIC (STAGE 3) | | P.A.P. RTE. 310 | SECTION (38B-2)BR | COUNTY MCDONOUGH | TOTAL SHEETS 130 | SHEET NO. 129 | |
| PLOT SCALE : 20,0000 / IN. | CHECKED - | REVISED - | REVISED - | | SCALE: 1"=10' H 1"=5' V | SHEET NO. 7 OF 8 SHEETS | STA. 163+00 TO STA. 1015+00.00 | CONTRACT NO. 68691 | | ILLINOIS FED. AID PROJECT | | |
| PLOT DATE : 12/7/2011 | DATE | REVISED - | REVISED - | | | | | | | | | |
| | | | | | | | | | | | | |