


DATE	
BY	
FINAL SURVEY	
NOTE BOOK	
NO. OF SHEETS	
AREAS CHECKED	

DATE	
BY	
ORIGINAL SURVEY	
NOTE BOOK	
NO. OF SHEETS	
AREAS CHECKED	

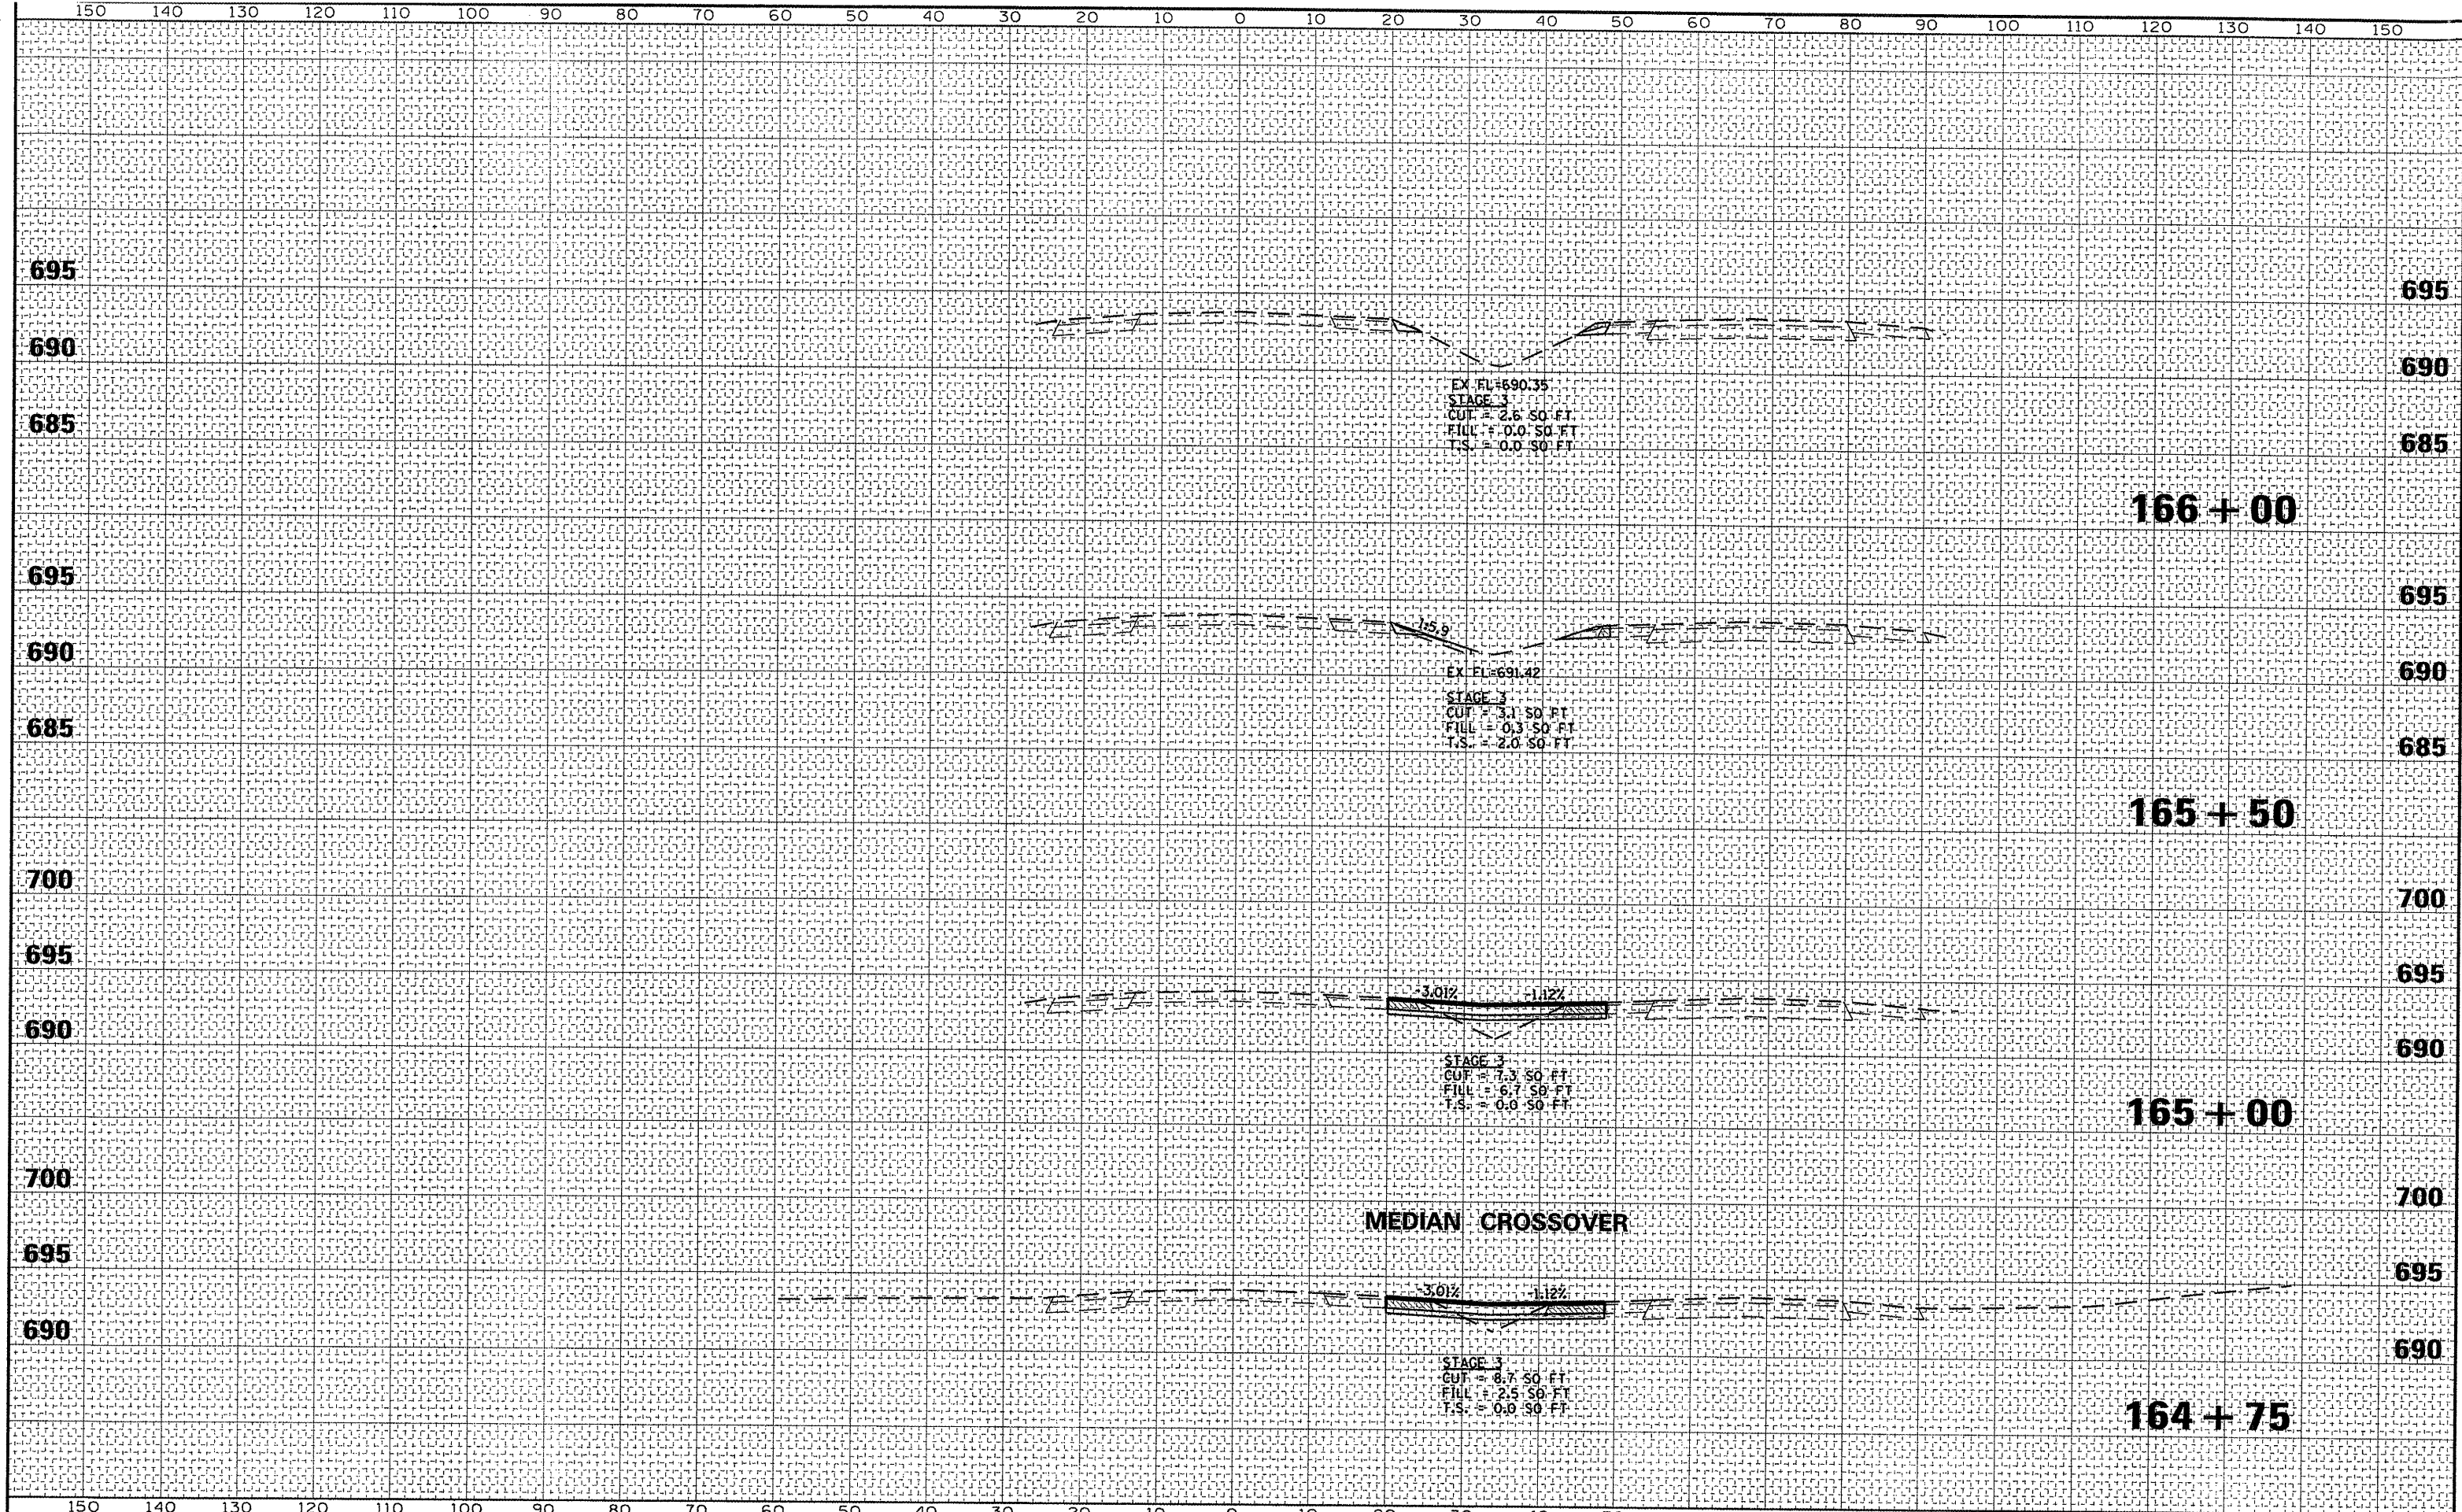

FILE NAME p:\07files\070286\phase2\cadd sheets\0468691	USER NAME t_sab	DESIGNED -	REVISED -	STATE OF ILLINOIS DEPARTMENT OF TRANSPORTATION	CROSS SECTIONS MAINTENANCE OF TRAFFIC (STAGE 3)		F.A.P. RTE. 310	SECTION (38B-2)BR	COUNTY MCDONOUGH	TOTAL SHEETS 130	SHEET NO. 130
PLOT SCALE = 20,0000 / IN.		CHECKED -	REVISED -		SCALE 1"=10'H 1/2"=5'V	SHEET NO. 8	OF 8 SHEETS	STA. 164+75	TO STA. 166+00	CONTRACT NO. 68691	
PLOT DATE = 12/27/2011		DATE -	REVISED -		ILLINOIS FED. AID PROJECT						