


STA. 1529+18.80 TO 1720+86.00

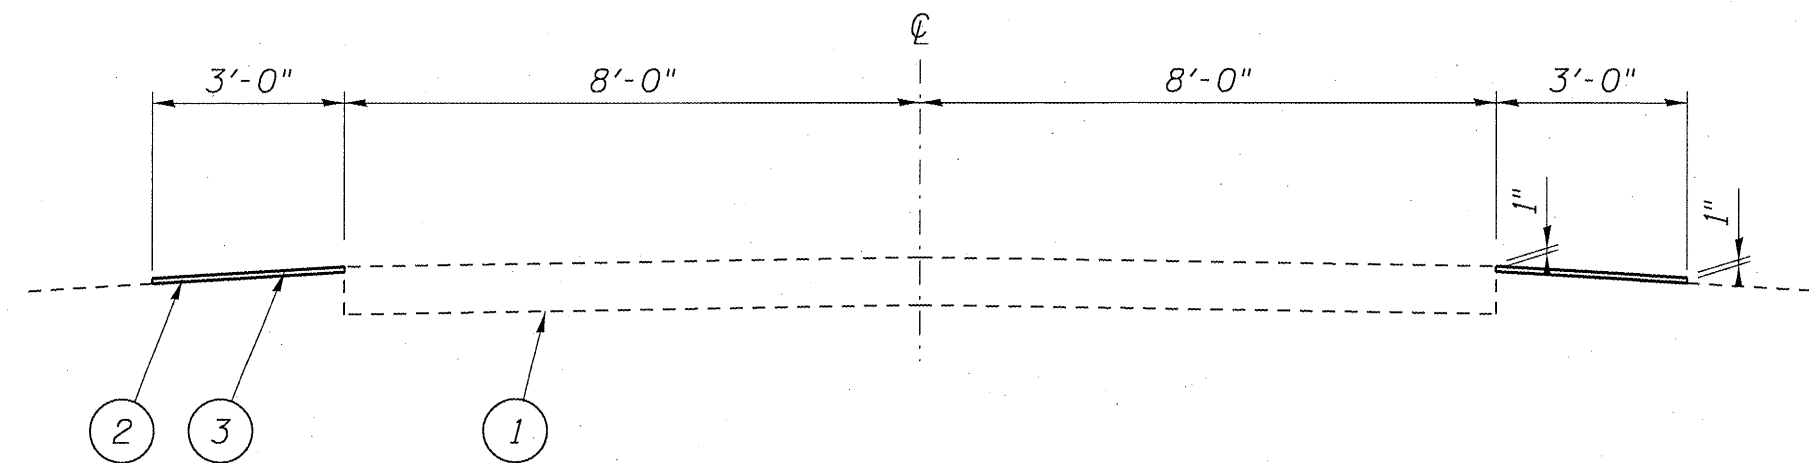

STA. 1720+86.00 TO 1742+50.00

LEGEND

- 1- EXIST. P.C.C. PAVEMENT 8"
- 2- EXIST. AGGREGATE SHOULDERS
- 3- PROP. AGGREGATE SHOULDERS, TYPE B

TYPICALS
FAS 733 (OLD IL 4)
SECTION (E)RS, I-1
MACOUPIN COUNTY