


DATE	SECTION	COUNTY	SHEET	SHEET
245	98-20101-00-BR	BUREAU	65	65
FED. ROAD DIST. NO. 7		ILLINOIS	FED. AID PROJECT - BR05-01(62)	

TYPICAL MARKING FOR PAINTED ISLANDS

NOTE:
* 45° TO LOCAL TAN.

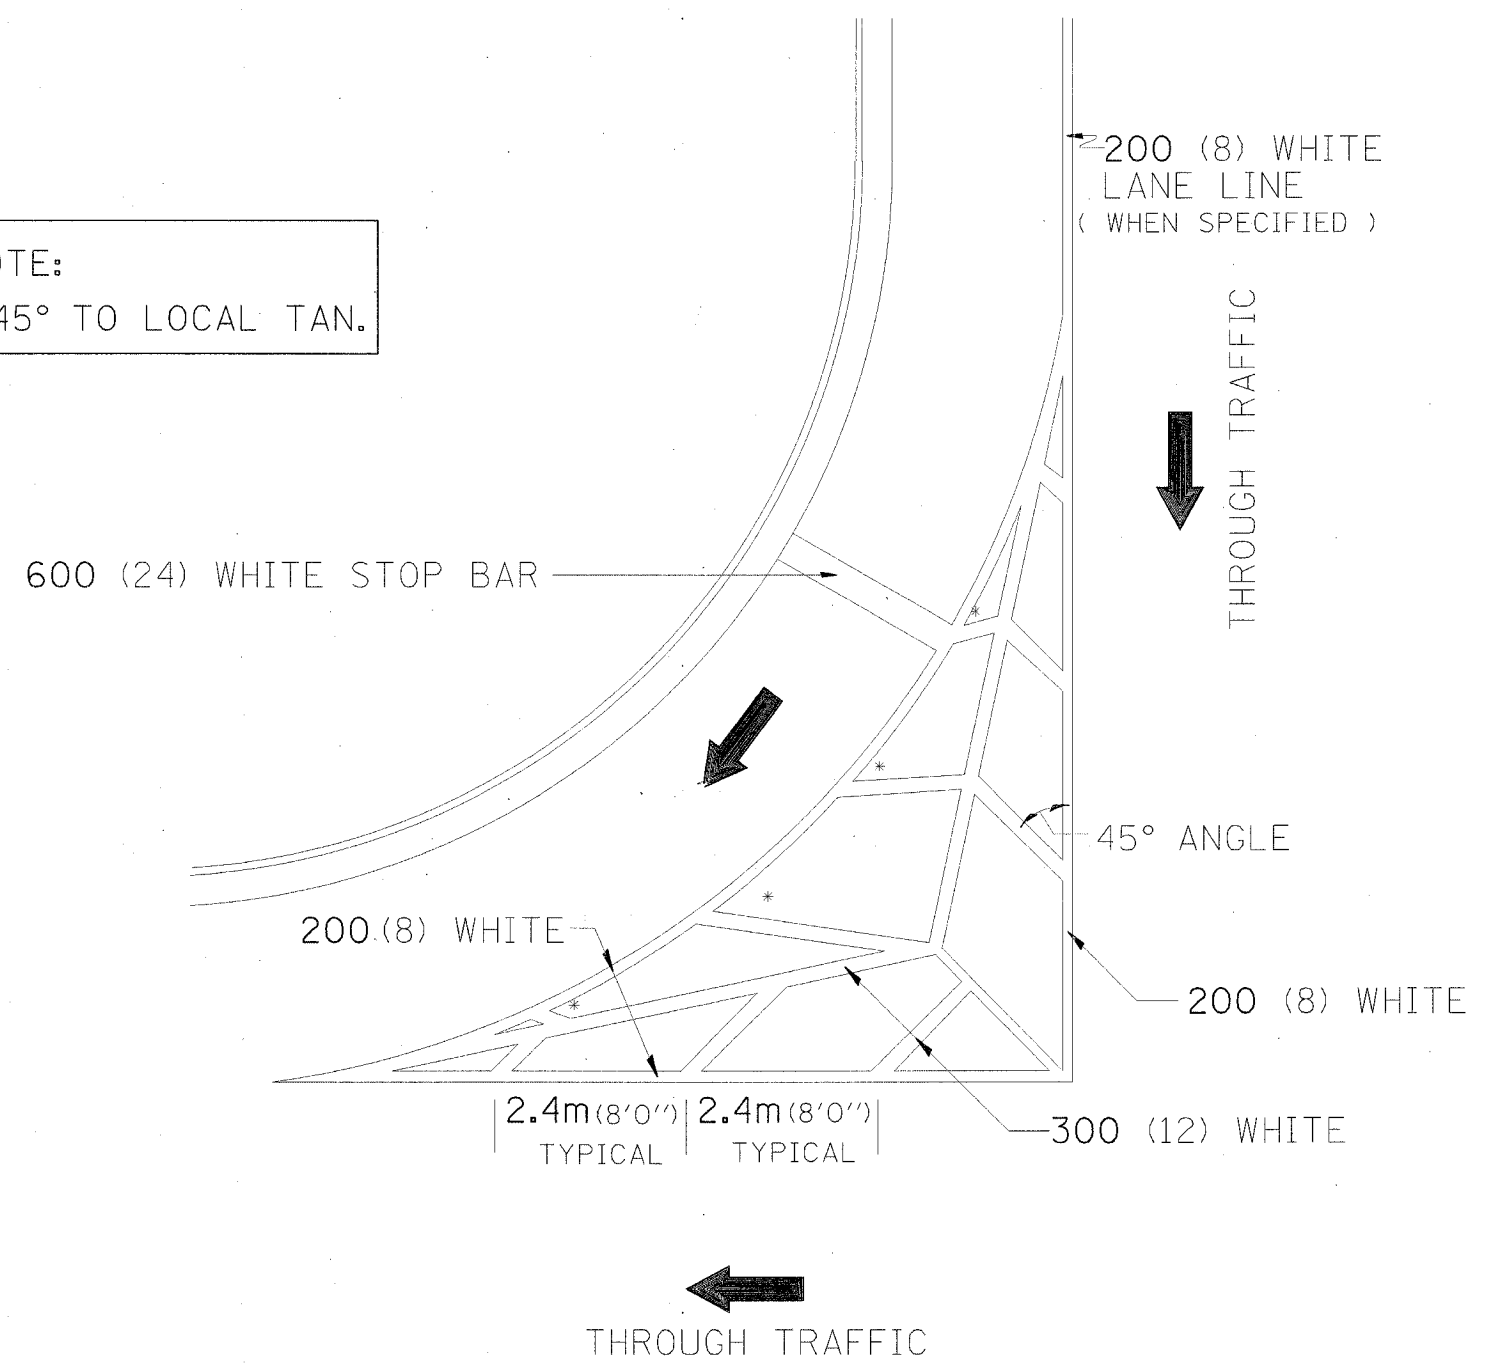

ALL DIMENSIONS ARE IN MILLIMETERS (INCHES)
UNLESS OTHERWISE NOTED.

93.4-TYPICAL MARKING FOR PAINTED ISLANDS
SECTION 98-20101-00-BR
STA. 13+70, S.N. 006-4288
T.R. 245 OVER BIG BUREAU CREEK
BUREAU COUNTY
WHA # 1104004