


F.A.P. RTE.	SECTION	COUNTY	TOTAL SHEETS	SHEET NO.
777	10B-1, BR-2)	MONTGOMERY	104	89
STA. 493+50.00		TO STA. 494+06.30		
FED. ROAD DIST. NO. ILLINOIS FED. AID PROJECT				

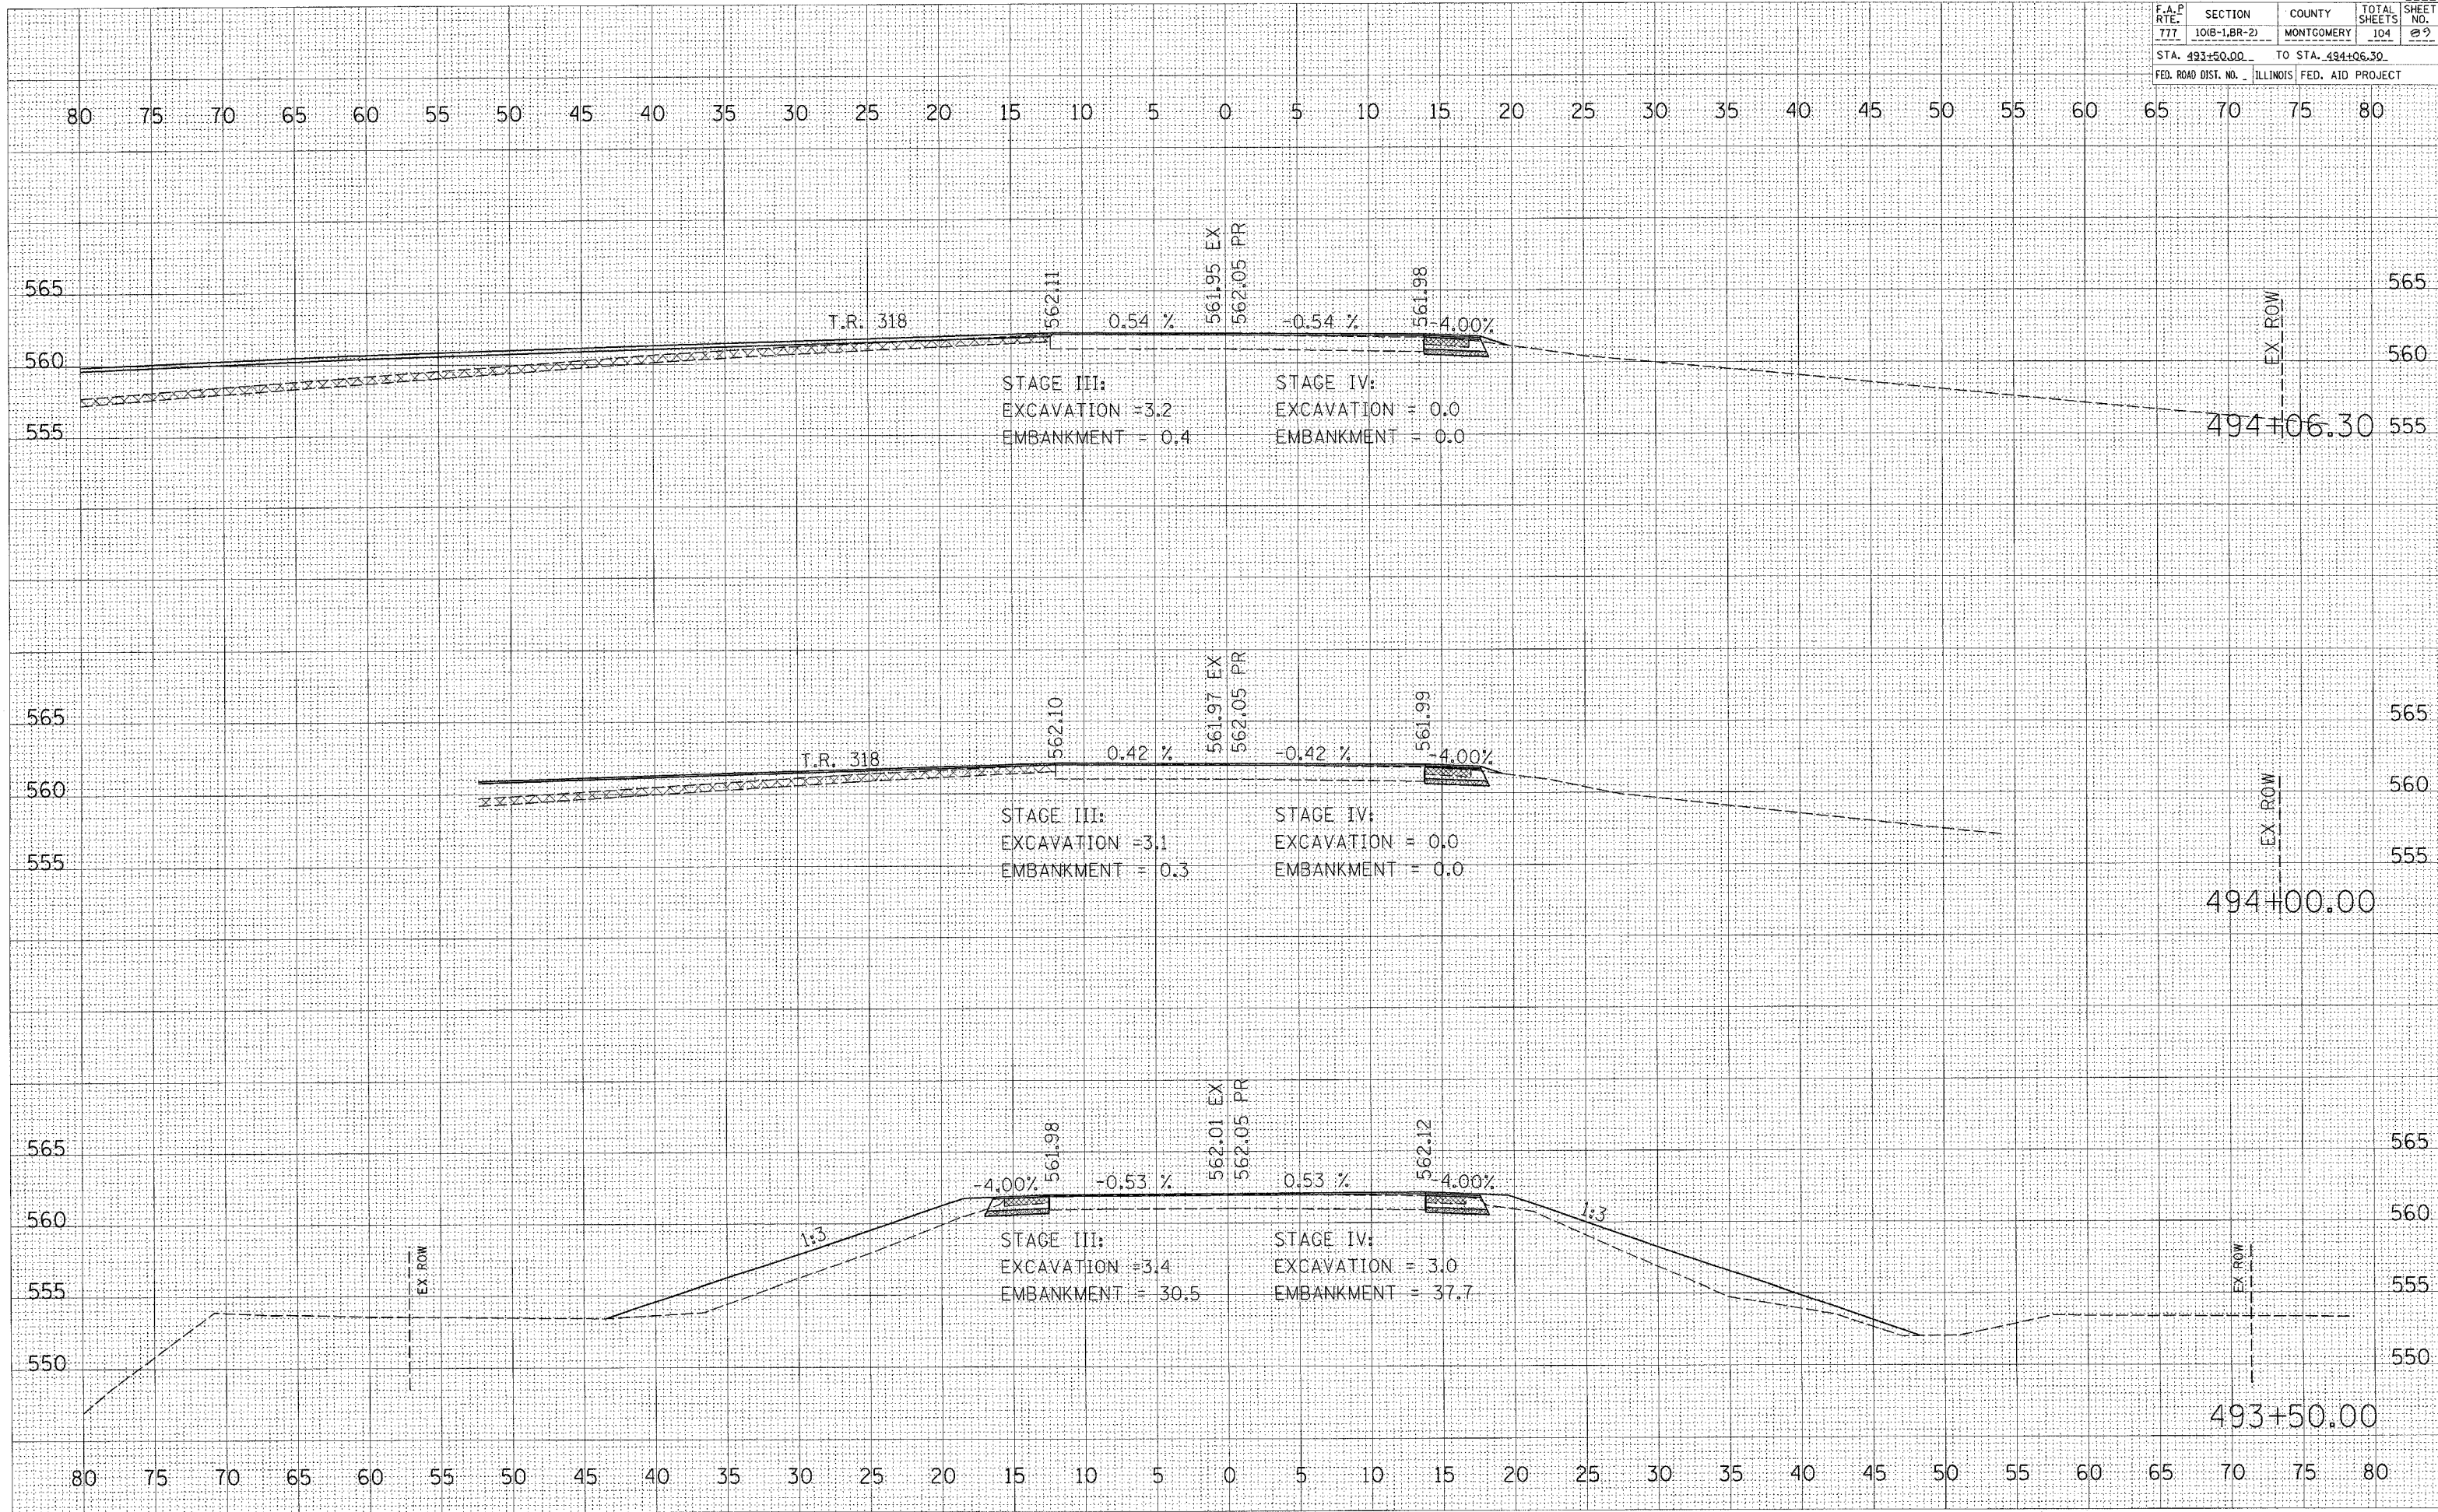

DATE: _____
 BY: _____
 SURVEYED: _____
 PLOTTED: _____
 NOTE BOOK: _____
 AREAS CHECKED: _____
 NO.: _____

DATE: _____
 BY: _____
 SURVEYED: _____
 PLOTTED: _____
 NOTE BOOK: _____
 AREAS CHECKED: _____
 NO.: _____

PLOT DATE = 1/10/2006
 FILE NAME = c:\p\proj\as\as\as\3634\prop\00\kshah\kshah.dwg
 PLOT SCALE = 5.0000 / IN.
 USER NAME = slegiert