


F.A.P. RTE.	SECTION	COUNTY	TOTAL SHEETS	SHEET NO.
777	10B-1, BR-2	MONTGOMERY	104	72
STA. 500+04.60		TO STA. 500+84.05		
FED. ROAD DIST. NO. ILLINOIS FED. AID PROJECT				

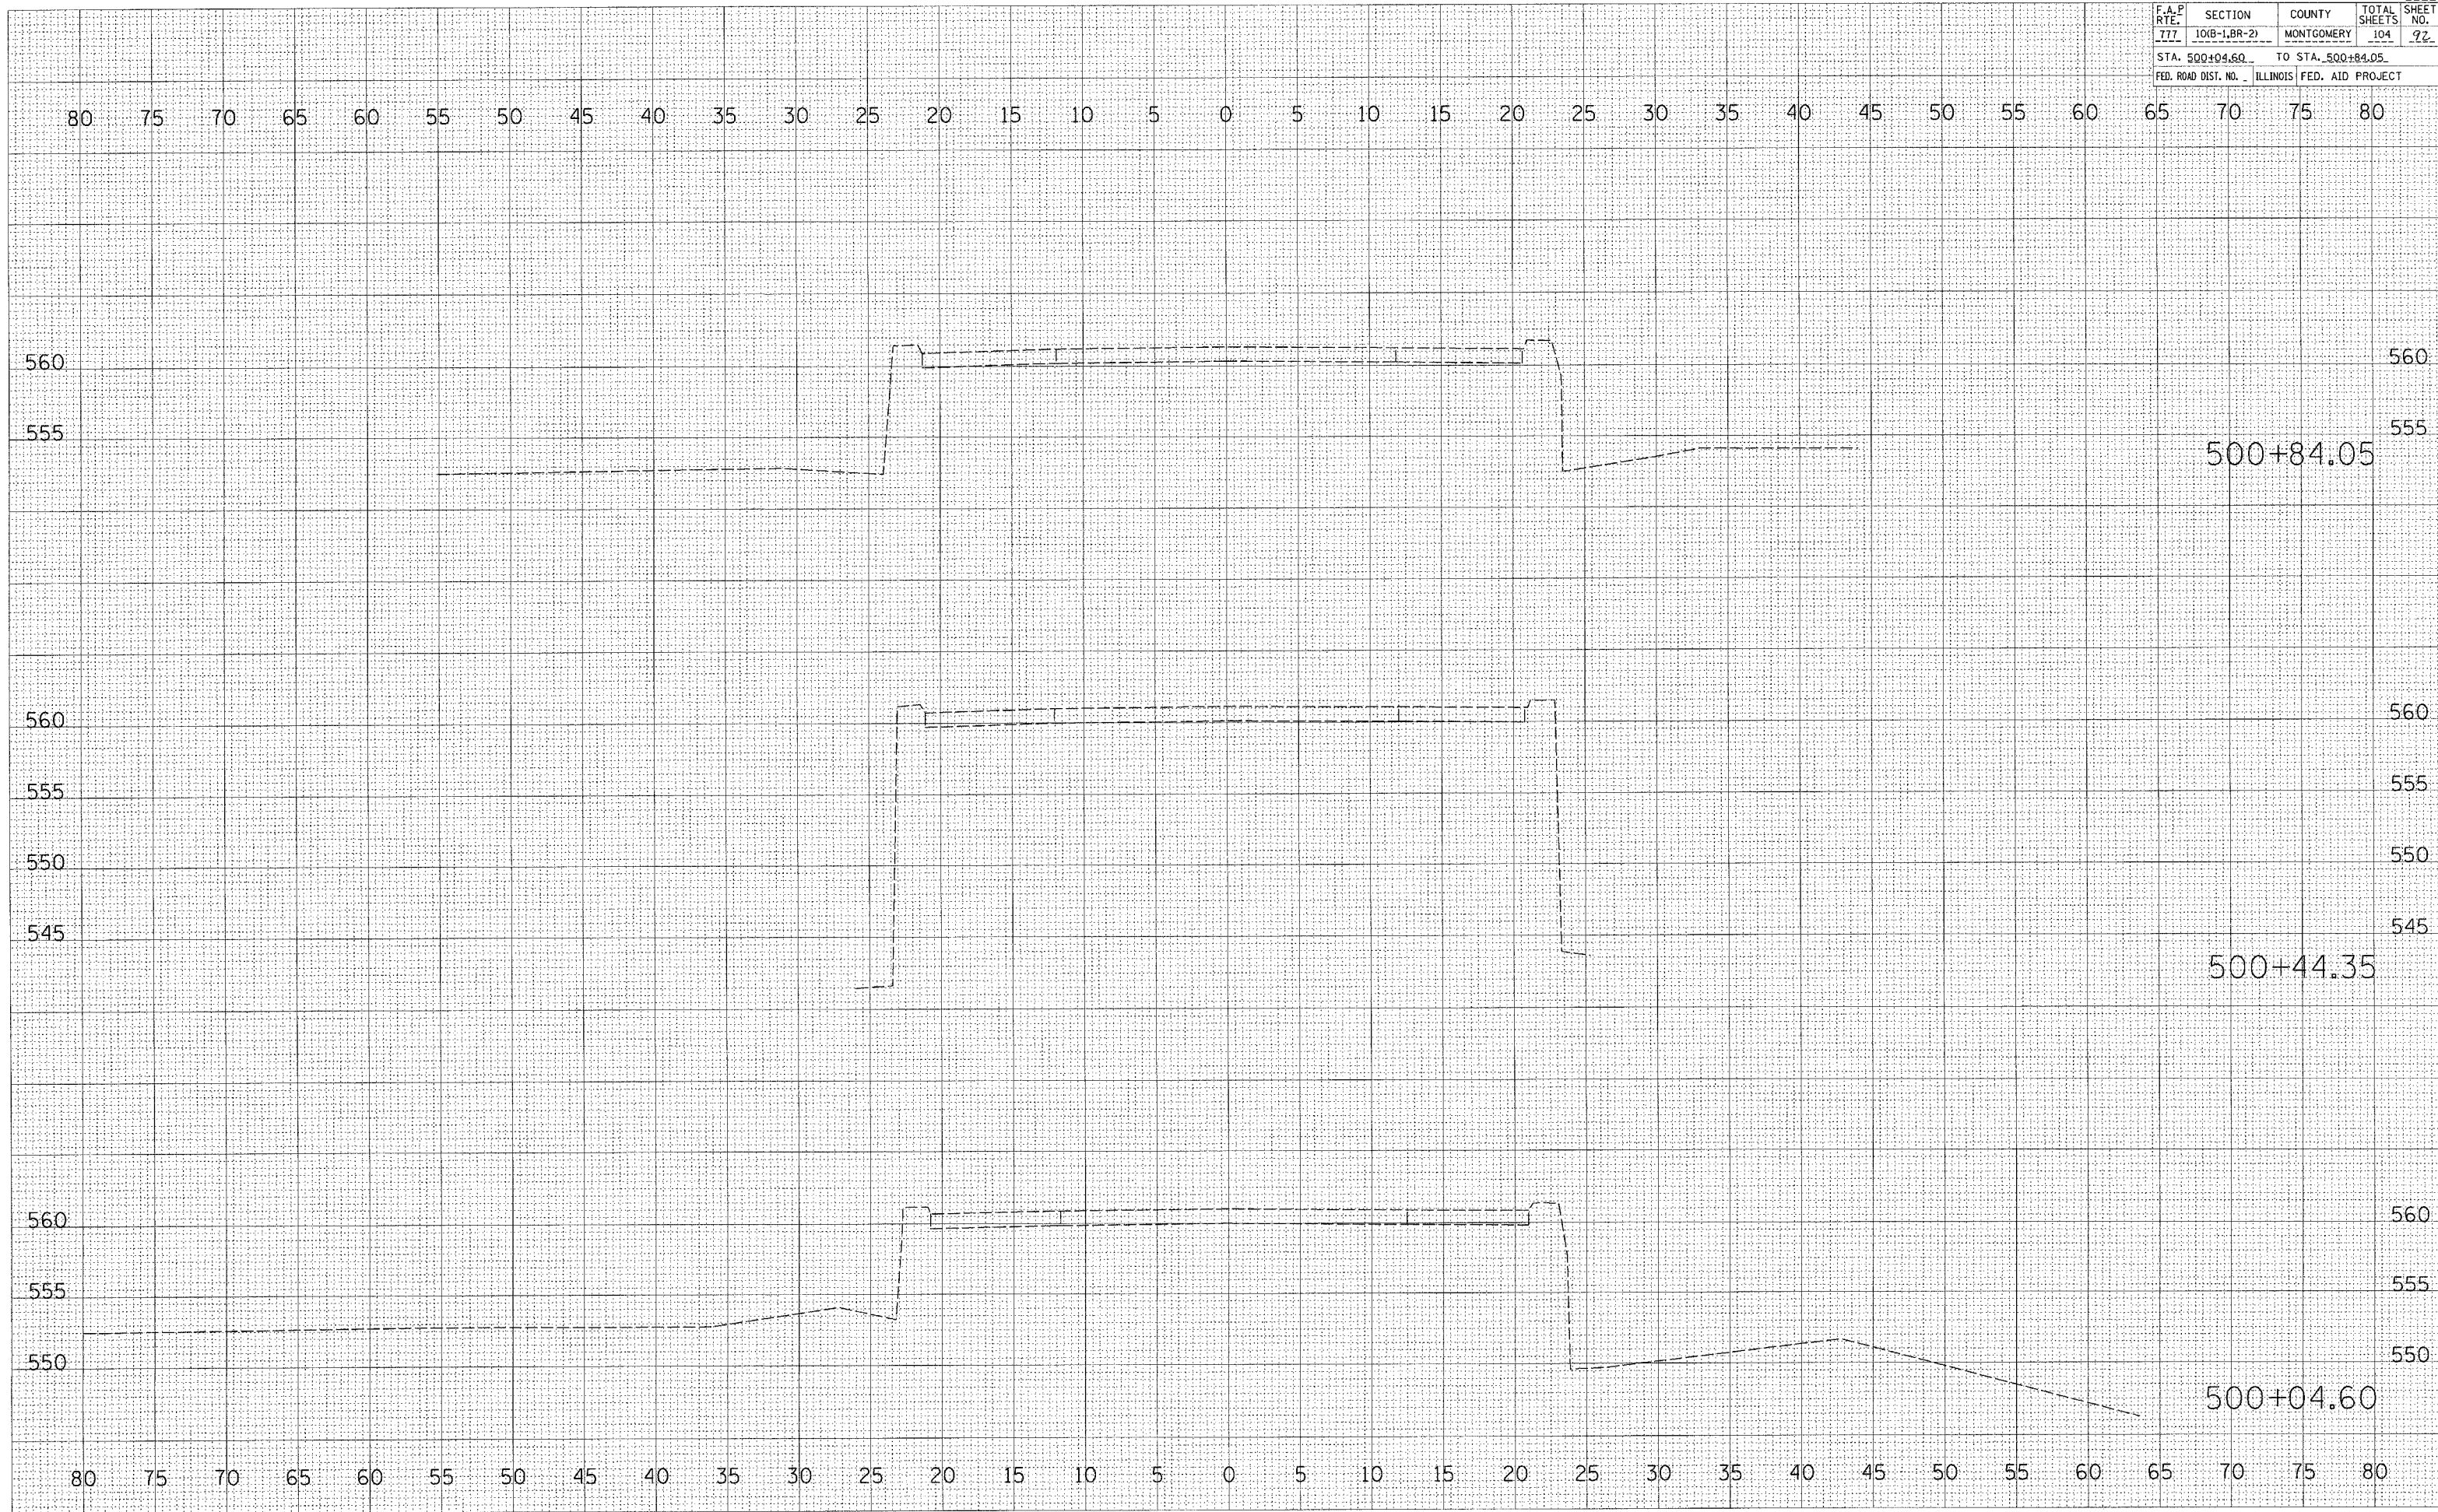

DATE	BY
FINAL SURVEY	SUBMITTED
NOTE BOOK	PLOTTED
NO.	AREAS CHECKED

DATE	BY
ORIGINAL SURVEY	SUBMITTED
NOTE BOOK	PLOTTED
NO.	AREAS CHECKED

PLOT DATE = 1/10/2006
 FILE NAME = c:\proje\cva\ed53694\proje\001\shh\shh167\BOOK
 PLOT SCALE = 5,0000' / 1" / IN.
 USER NAME = sligbert