


F.A.P. RTE.	SECTION	COUNTY	TOTAL SHEETS	SHEET NO.
777	10B-1, BR-2	MONTGOMERY	104	93
STA. 501+09.40		TO STA. 503+00.00		
FED. ROAD DIST. NO.		ILLINOIS FED. AID PROJECT		

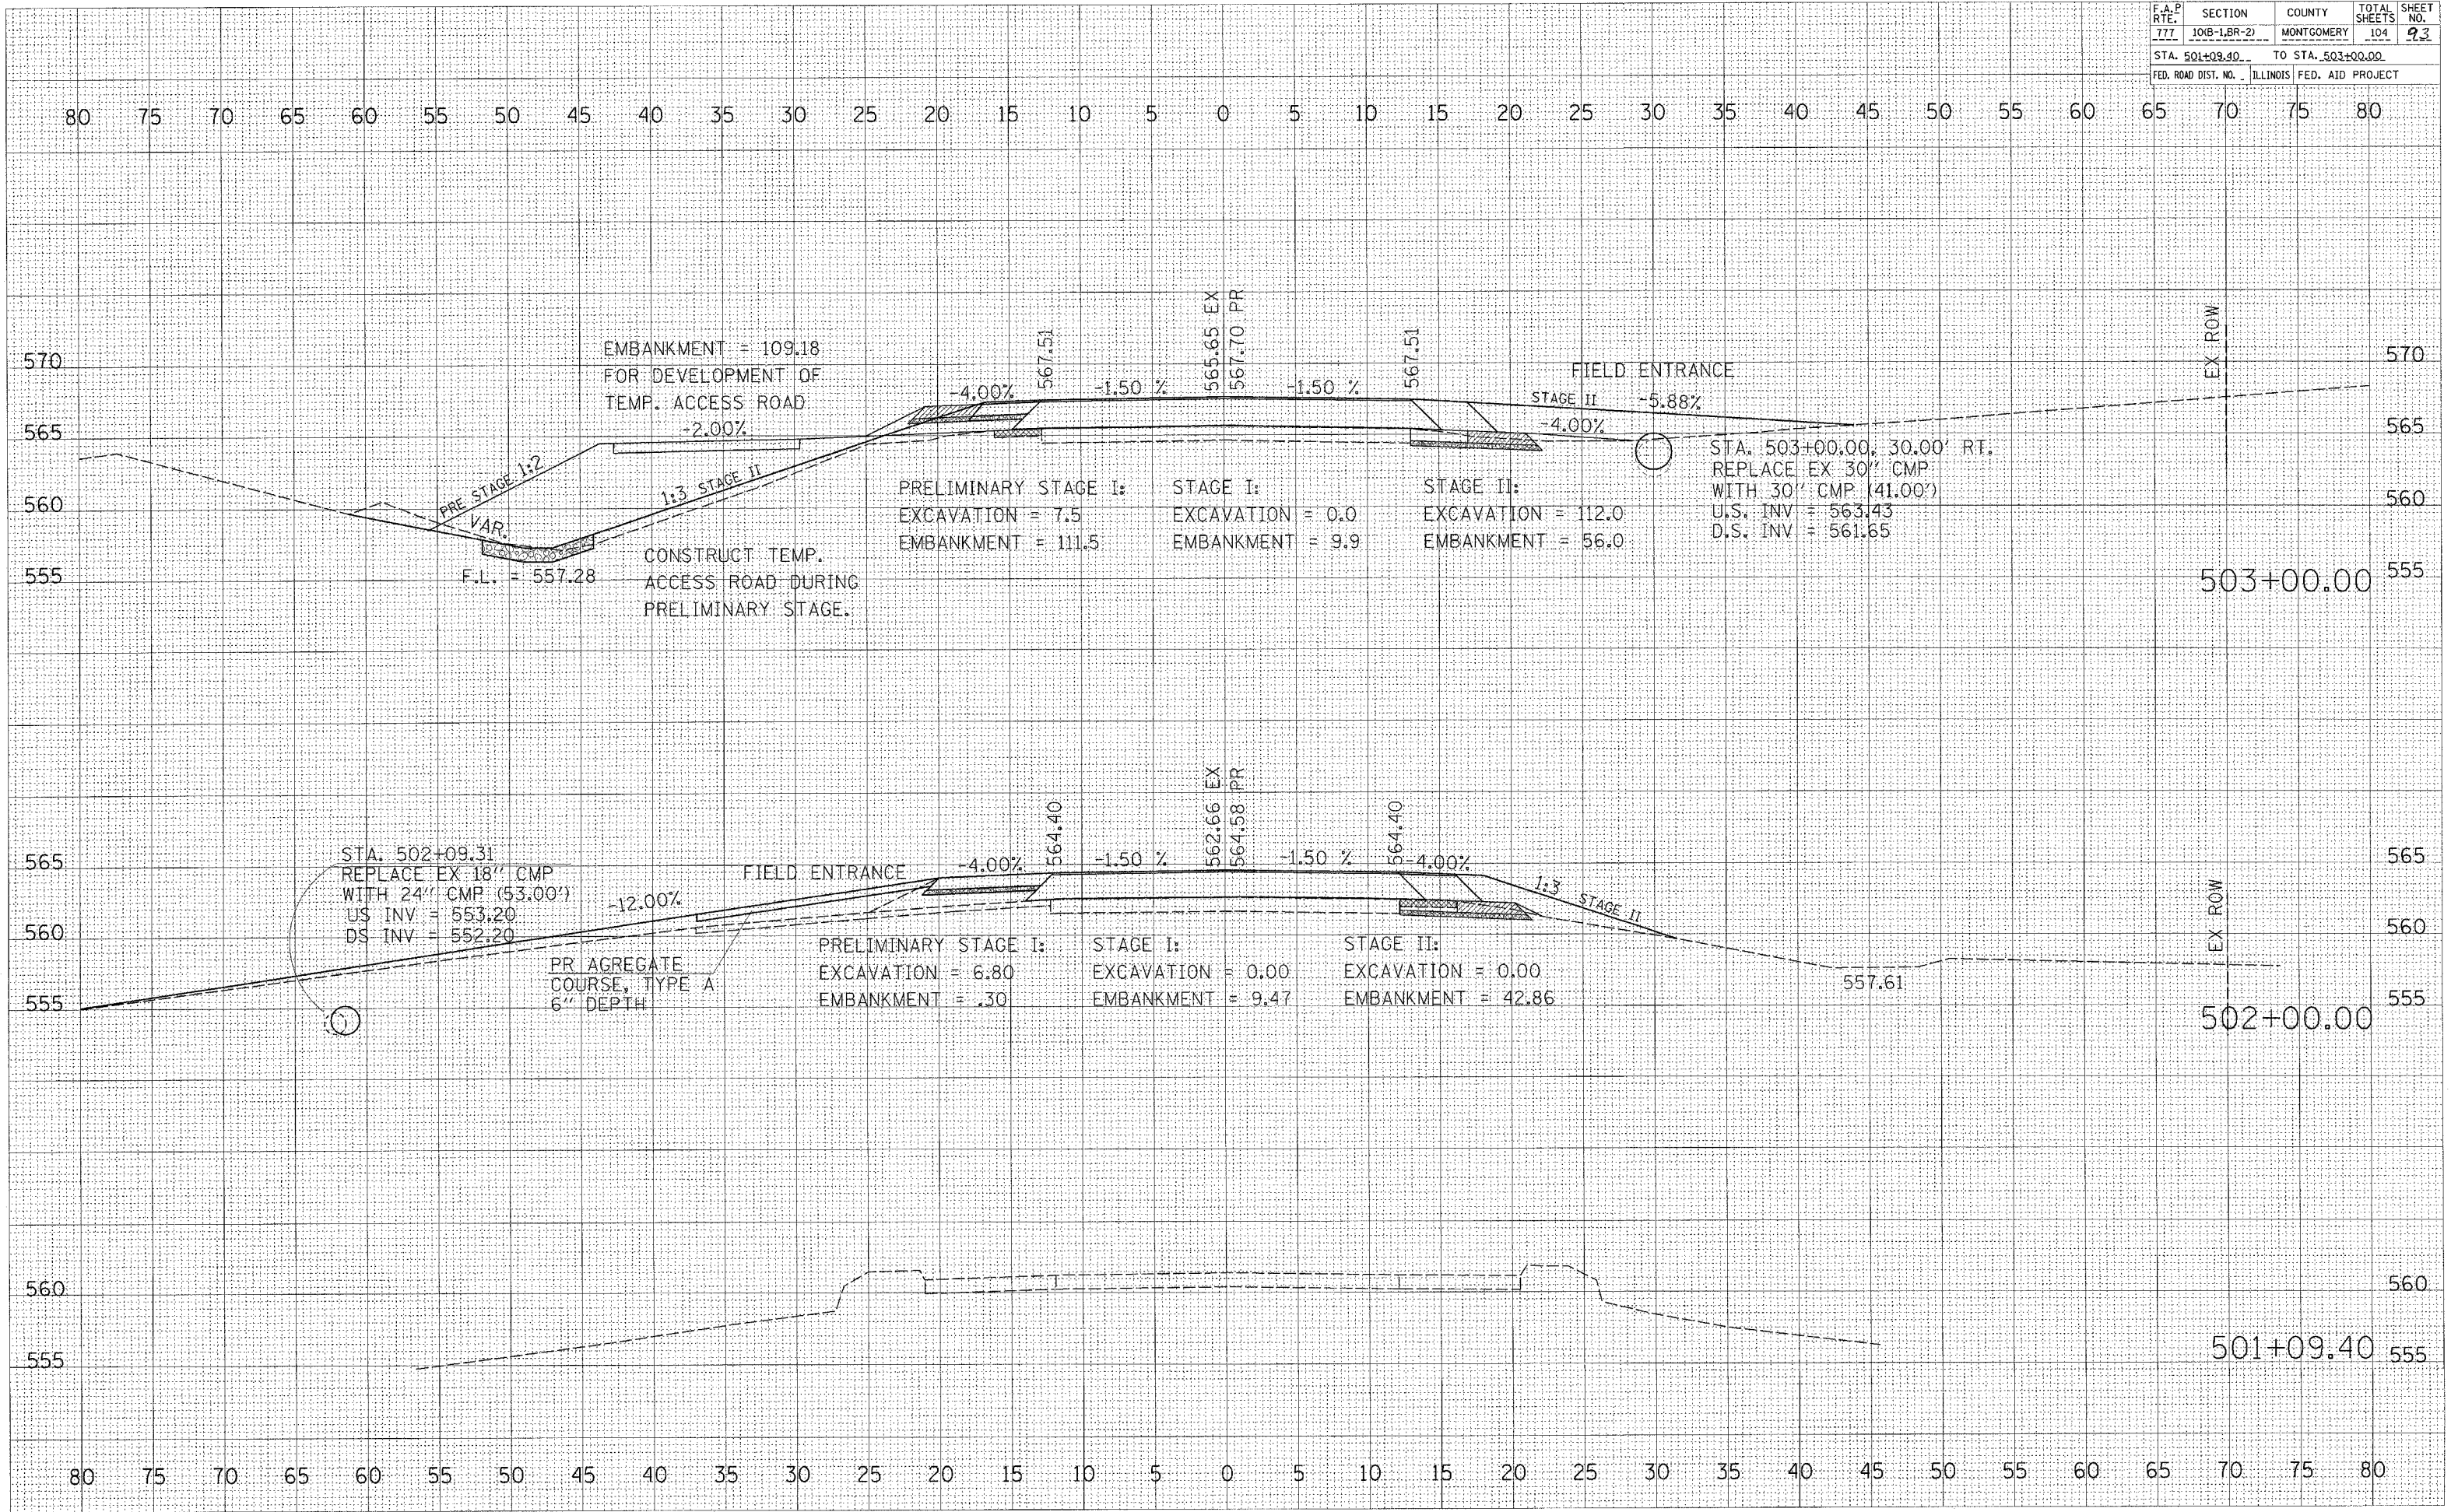

DATE	BY
DATE	BY
DATE	BY

DATE	BY
DATE	BY
DATE	BY

PLOT DATE = 1/23/2005
 FILE NAME = c:\projects\92667\prop\92667.dwg
 PLOT SCALE = 5/8" = 1' / IN.
 USER NAME = s1g1st