


F.A.P. RTE.	SECTION	COUNTY	TOTAL SHEETS	SHEET NO.
777	101B-1, BR-2	MONTGOMERY	104	94
STA. 504+00.00		TO STA. 506+00.00		
FED. ROAD DIST. NO. 1		ILLINOIS FED. AID PROJECT		

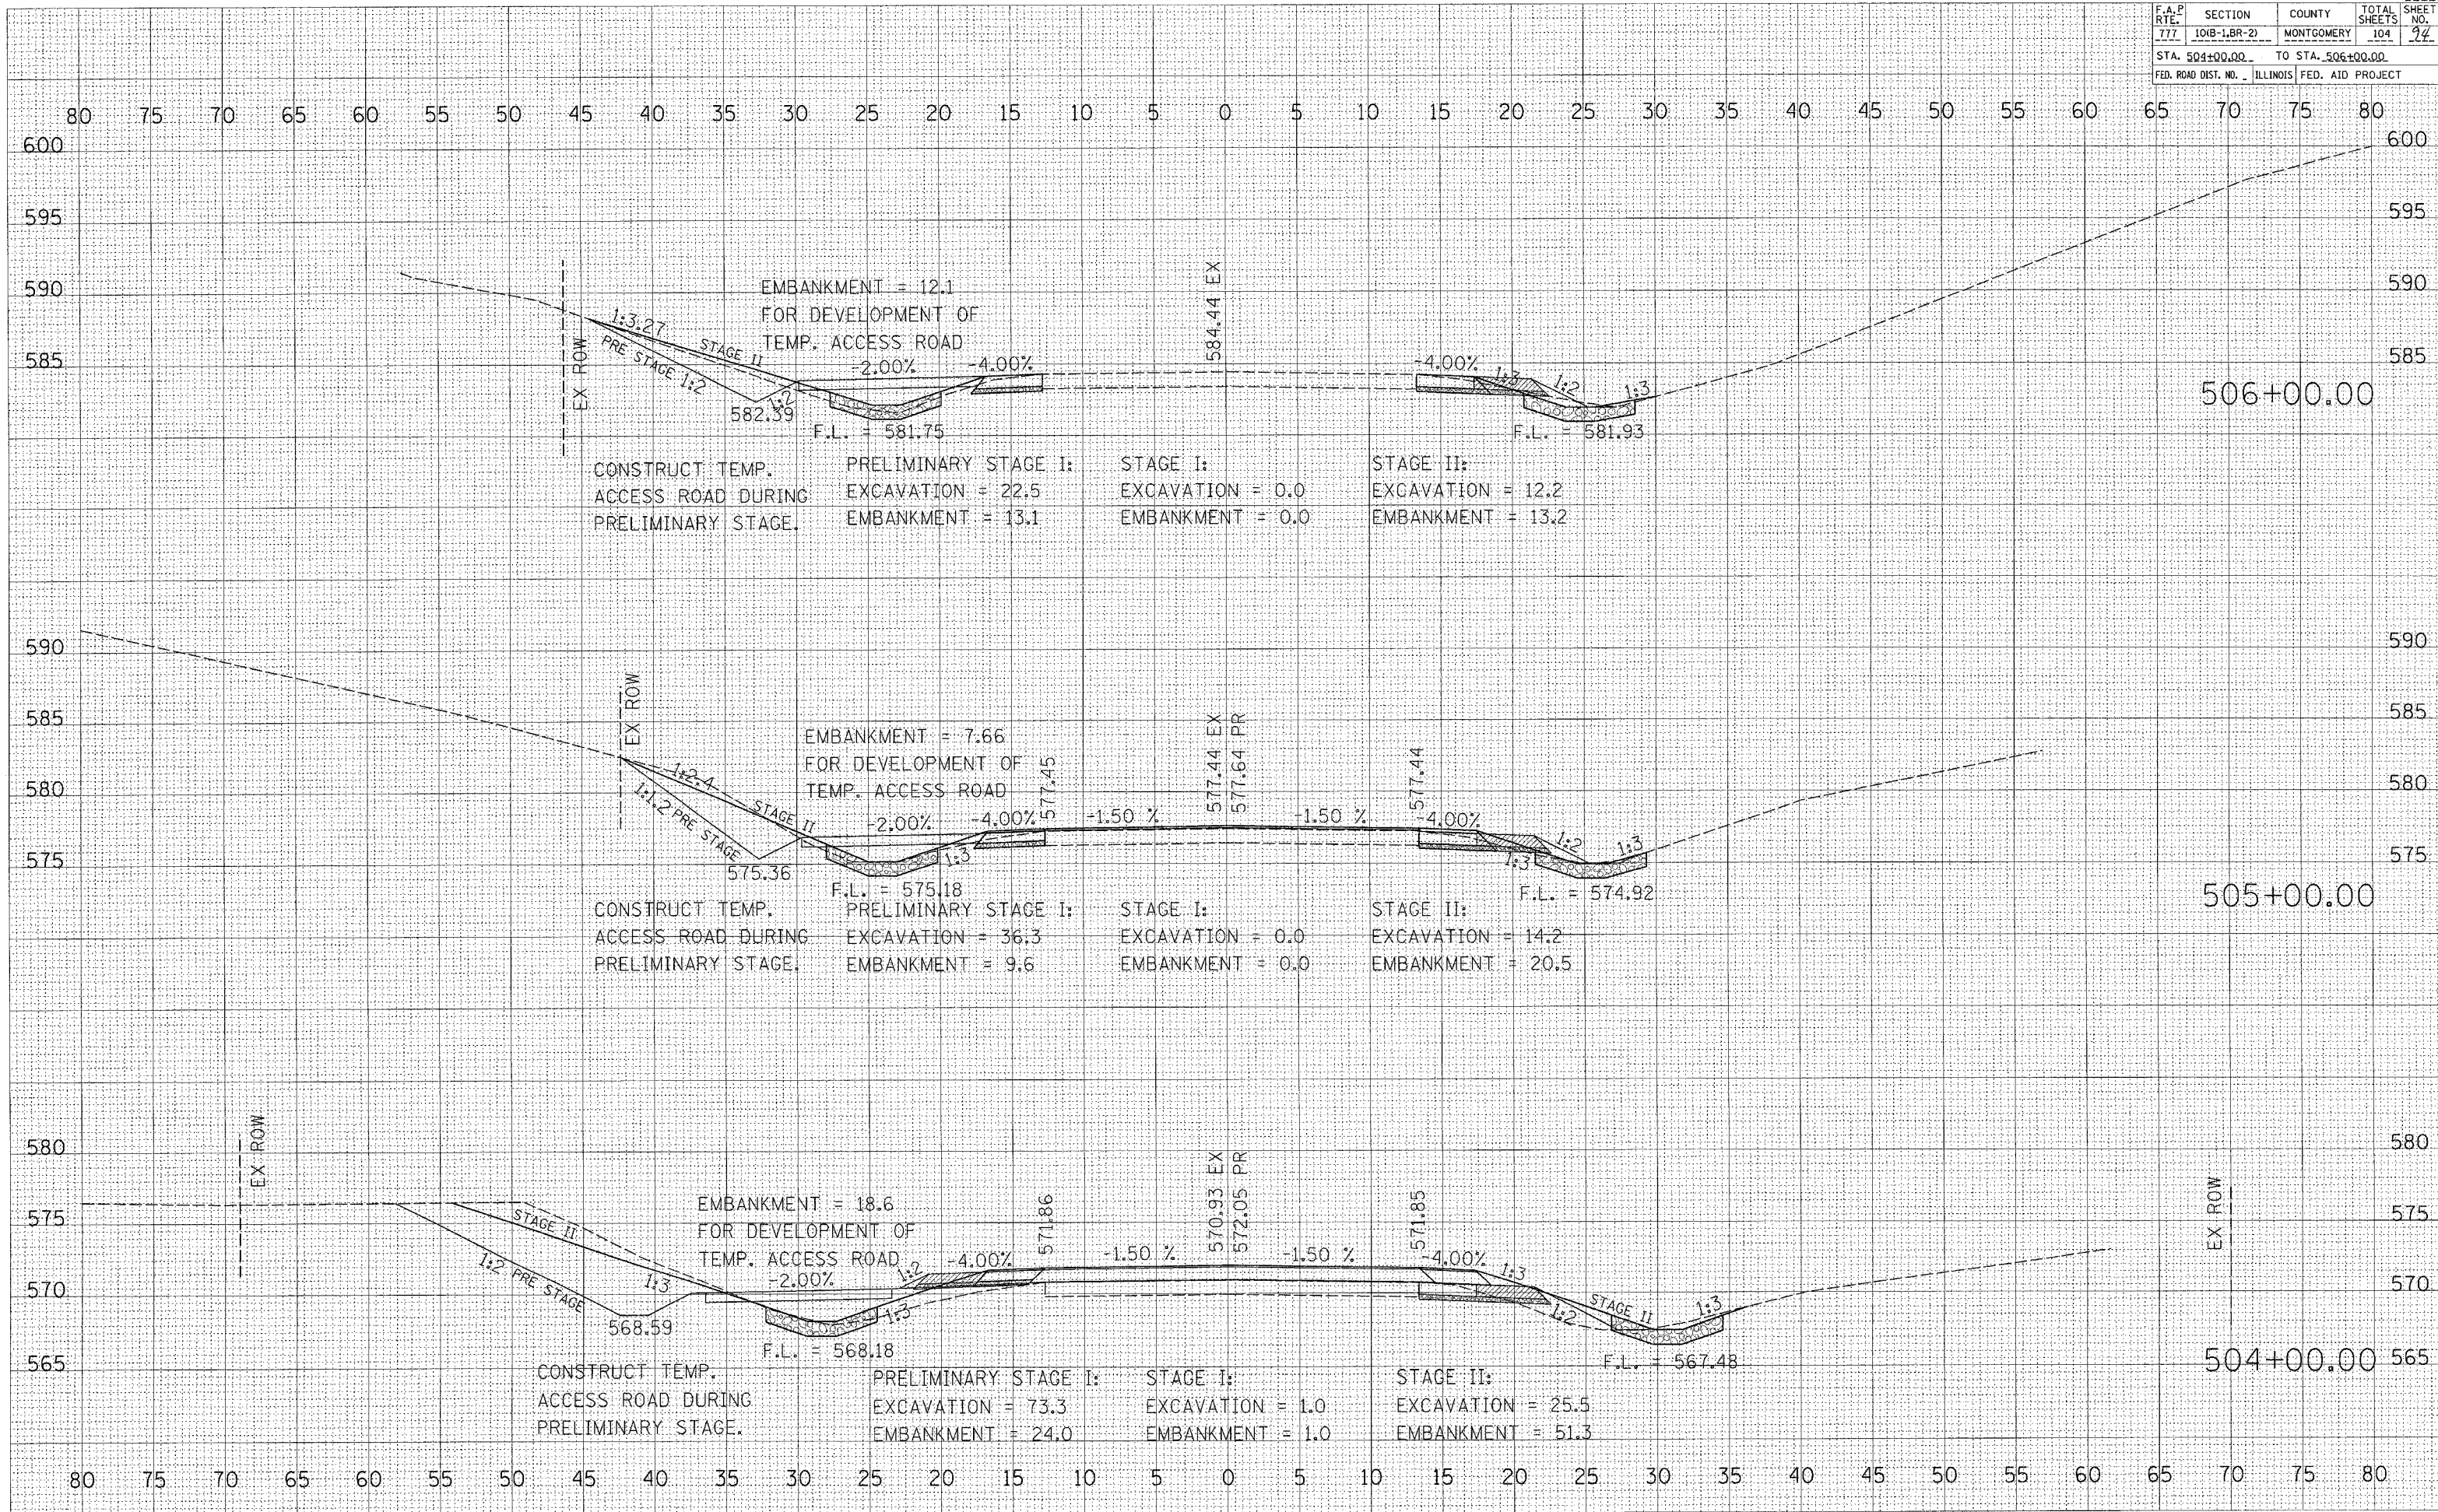

DATE	BY

DATE	BY

PLOT DATE = 1/10/2006
 FILE NAME = c:\p\proj\504\504\p\prop\01\shh\shh.dwg
 PLOT SCALE = 5/8" = 1' / IN.
 USER NAME = sdogbert