


F.A.P. RTE.	SECTION	COUNTY	TOTAL SHEETS	SHEET NO.
777	10B-1, BR-2	MONTGOMERY	104	99
STA. 11+50.00		TO STA. 11+75.00		
FED. ROAD DIST. NO. ILLINOIS FED. AID PROJECT				

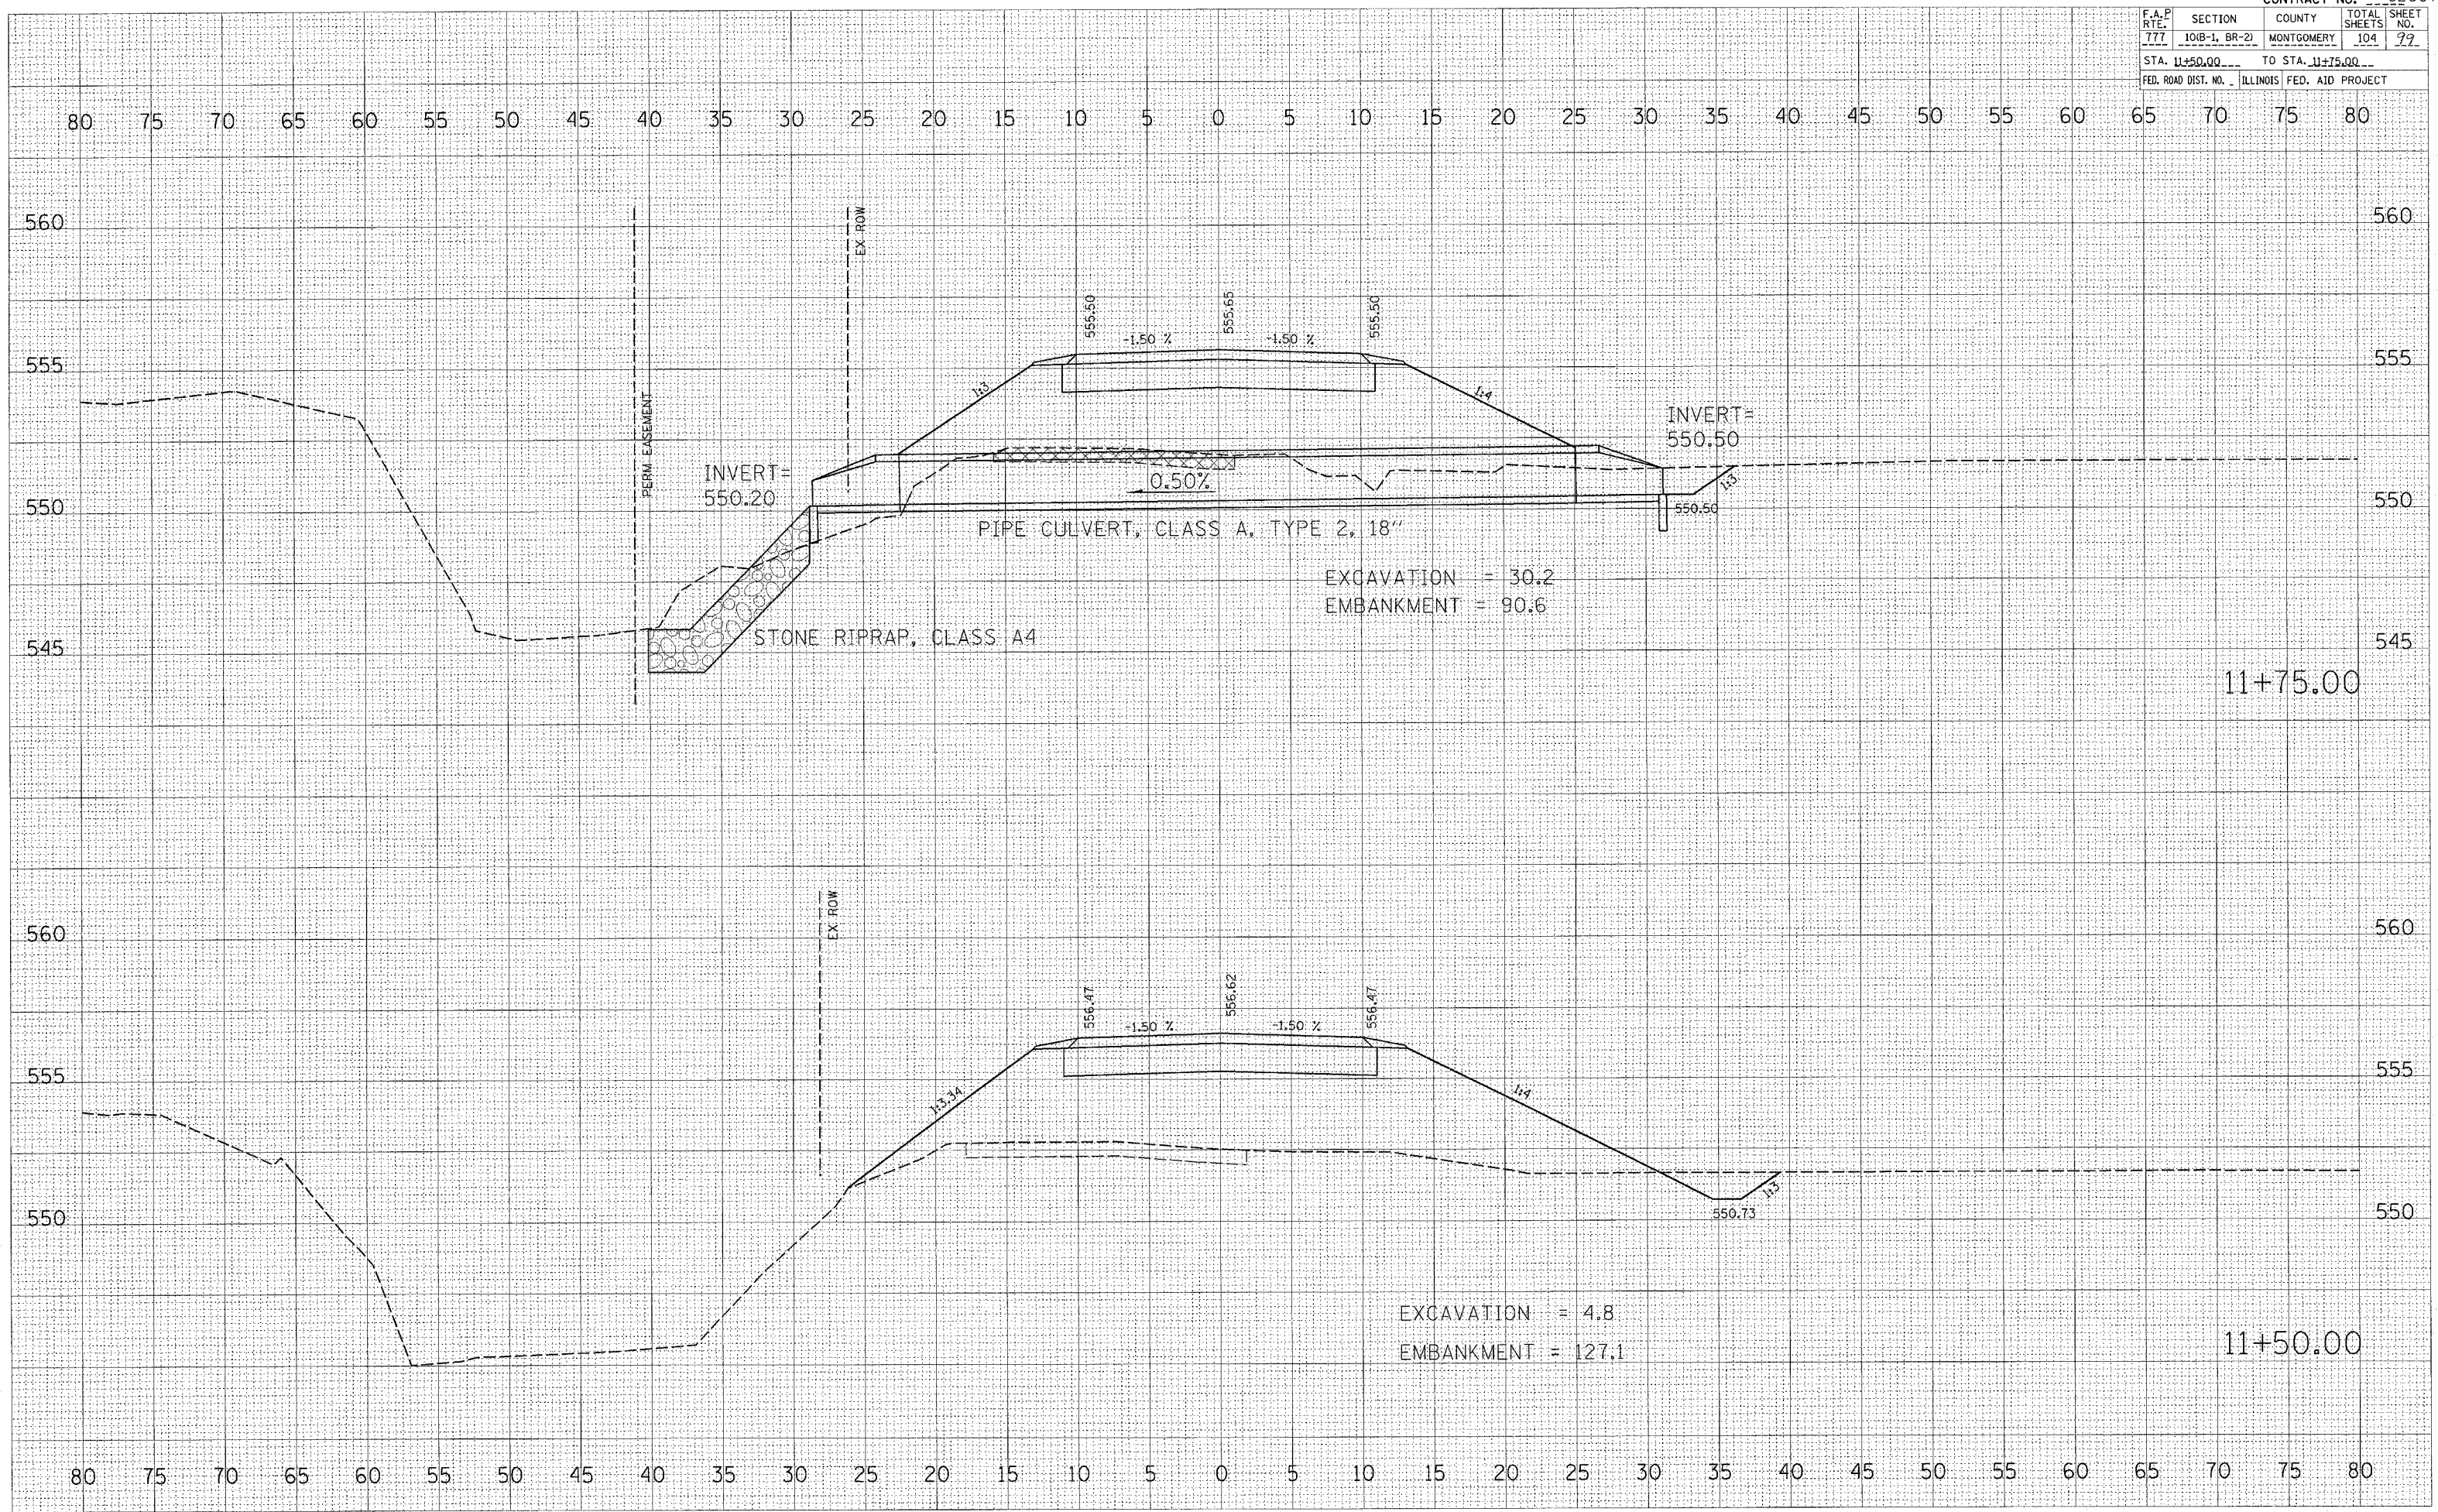

DATE: _____
 BY: _____
 SURVEYED _____
 PLOTTED _____
 TEMPLATE _____
 NOTE BOOK _____
 AREAS CHECKED _____
 NO. _____

DATE: _____
 BY: _____
 SURVEYED _____
 PLOTTED _____
 TEMPLATE _____
 NOTE BOOK _____
 AREAS CHECKED _____
 NO. _____

PLOT DATE = 1/10/2006
 FILE NAME = c:\projects\ed3691\100\sheet.dgn
 PLOT SCALE = 5.0000' / 1\"
 USER NAME = slogant