


F.A.P. RTE.	SECTION	COUNTY	TOTAL SHEETS	SHEET NO.
777	101B-1, BR-2)	MONTGOMERY	104	100
STA. 12+00.00		TO STA. 12+25.00		
FED. ROAD DIST. NO. ILLINOIS FED. AID PROJECT				

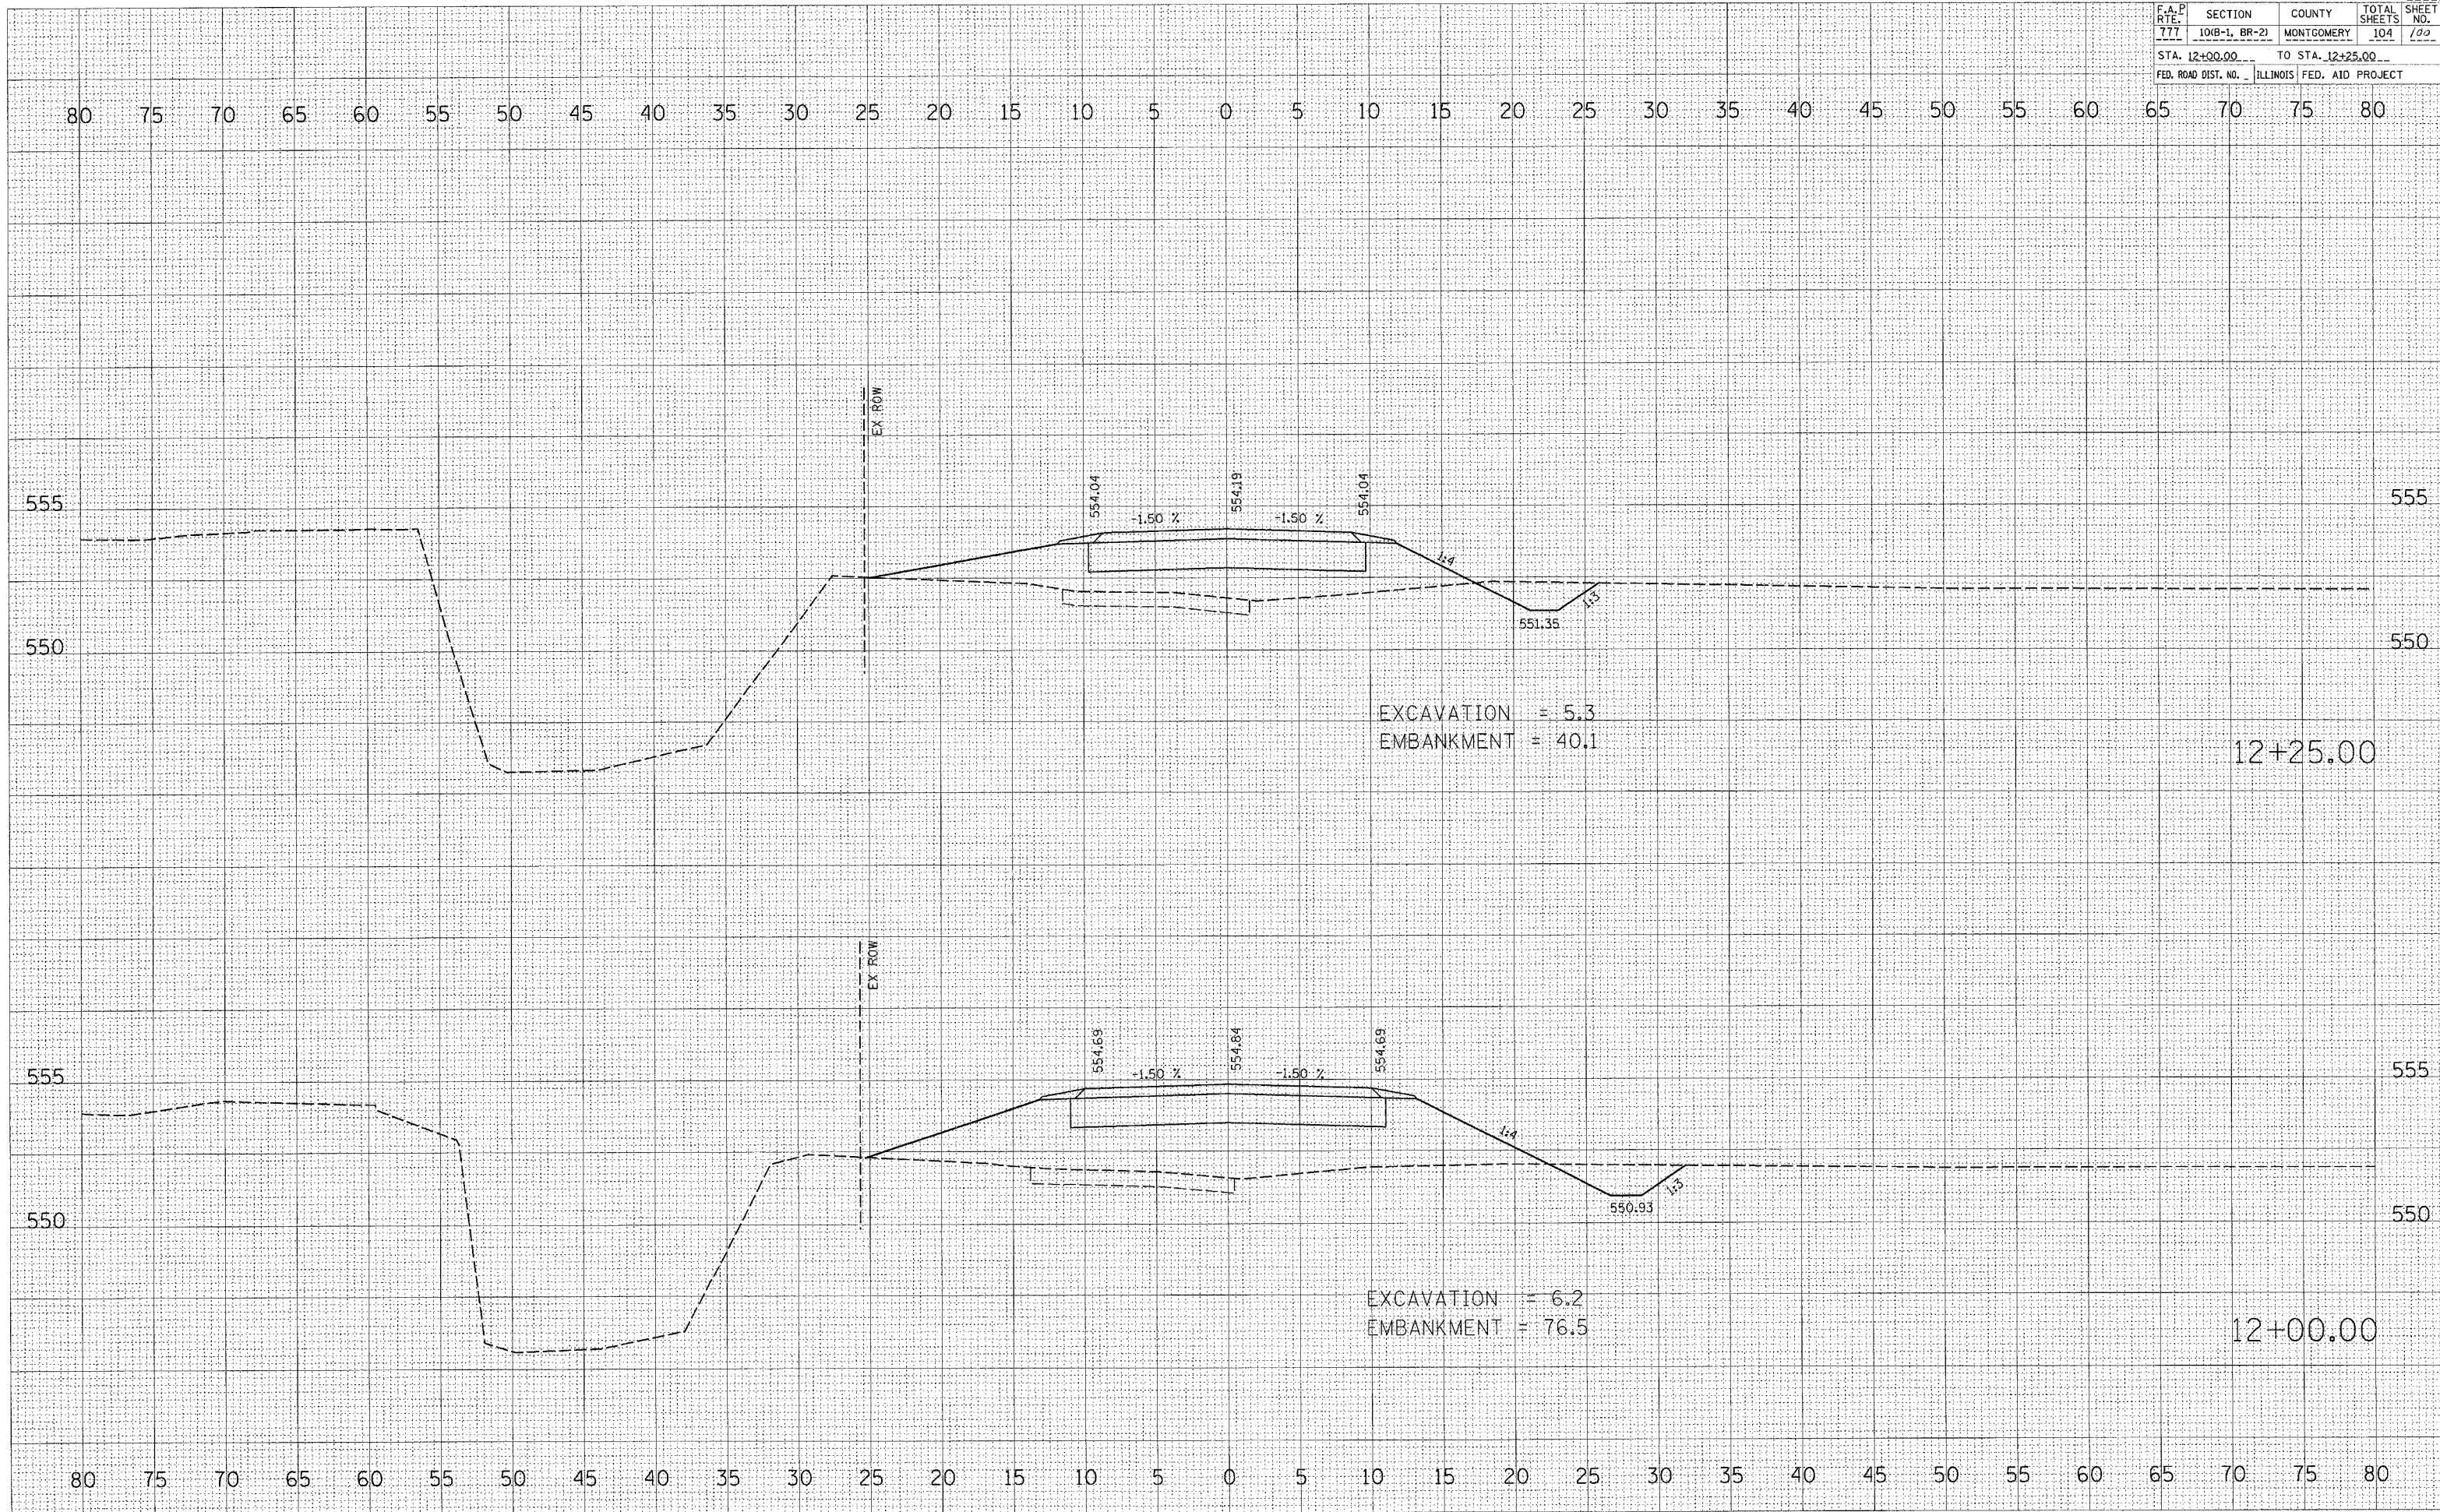

DATE	BY

NO.	AREAS CHECKED

NO.	AREAS CHECKED

DATE	BY

NO.	AREAS CHECKED

NO.	AREAS CHECKED

PLOT DATE = 1/10/2006
FILE NAME = c:\projects\92667\12+00\12+00\12+00.dwg
PLOT SCALE = 5,0000 / IN.
USER NAME = sligert