


F.A.P. RTE.	SECTION	COUNTY	TOTAL SHEETS	SHEET NO.
777	101B-1, BR-2	MONTGOMERY	104	103
STA. 13+50.00		TO STA. 13+75.00		
FED. ROAD DIST. NO. ILLINOIS FED. AID PROJECT				

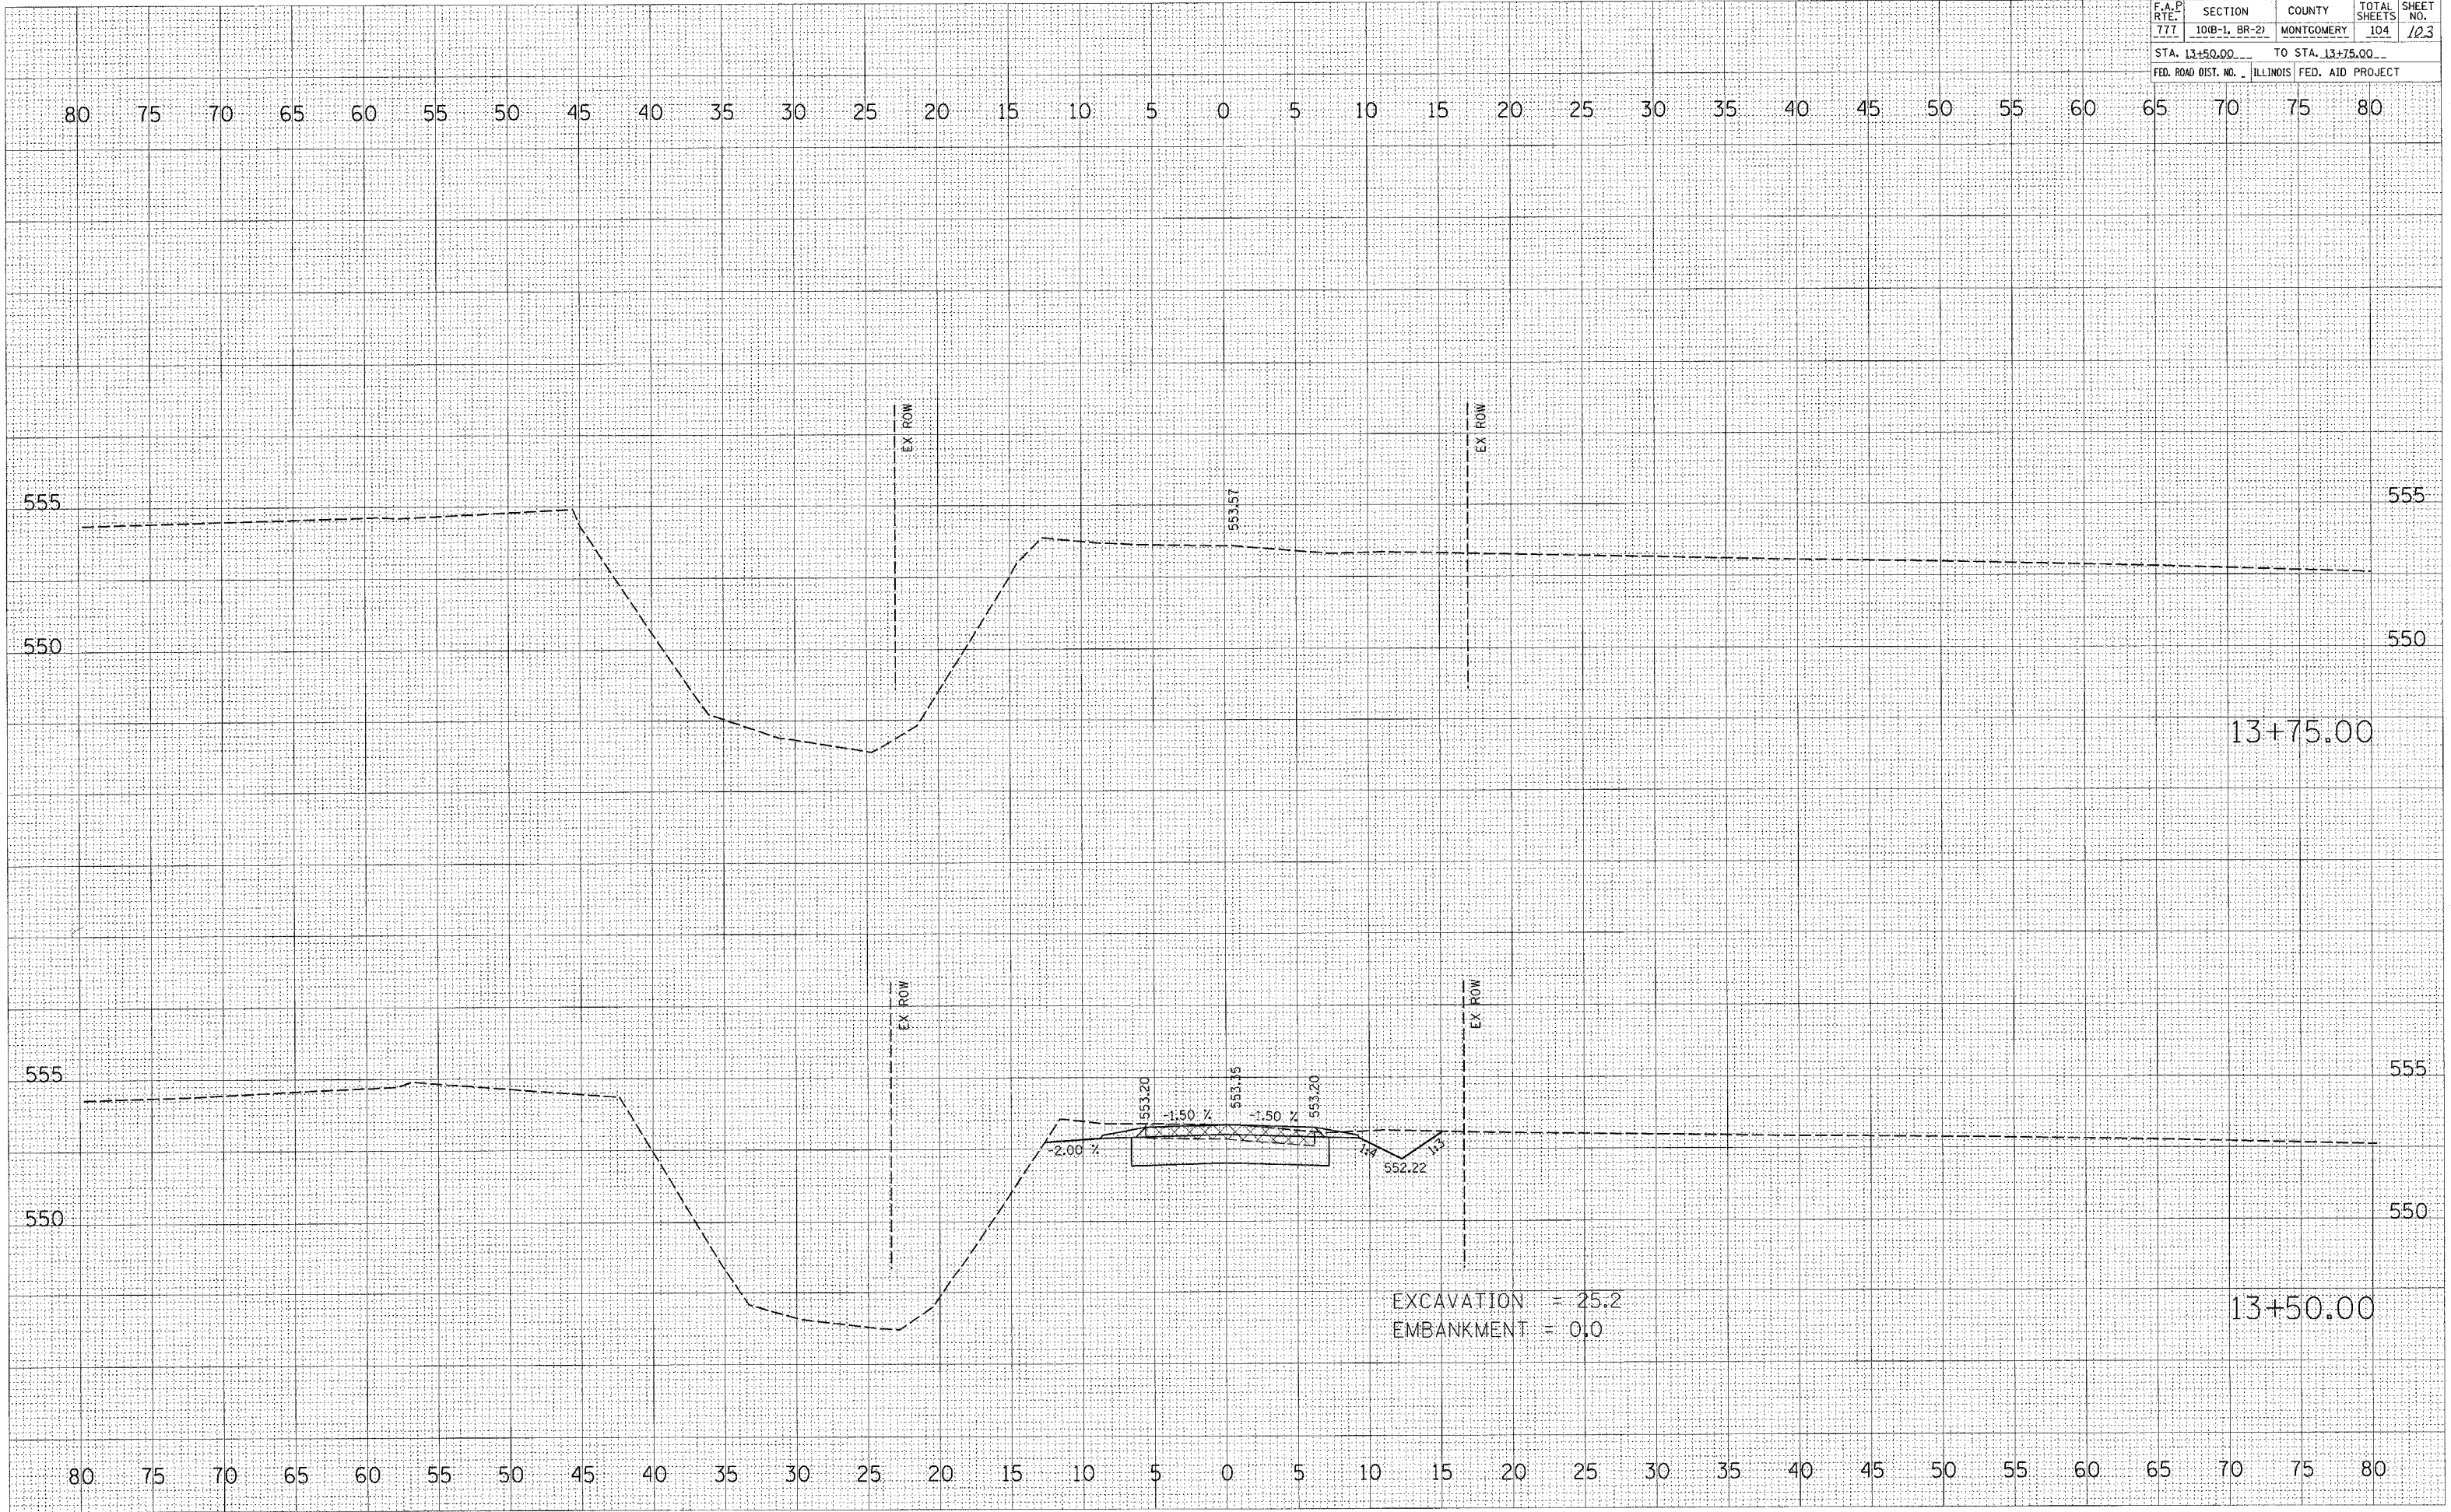

FINAL SURVEY	DATE
BY	
NO.	

ORIGINAL SURVEY	DATE
BY	
NO.	

PLOT DATE = 1/23/2006  
 FILE NAME = c:\projects\92667\1001\92667.dwg  
 PLOT SCALE = 50000 / 1" / IN  
 USER NAME = rjg