


HIGHWAY NO.	COUNTY	TOTAL SHEETS	SHEET NO.
LOWER MARINE ROAD	MADISON	72	65
STA. 27+00	TO STA. 28+00		
CONTRACT NO. 97289			

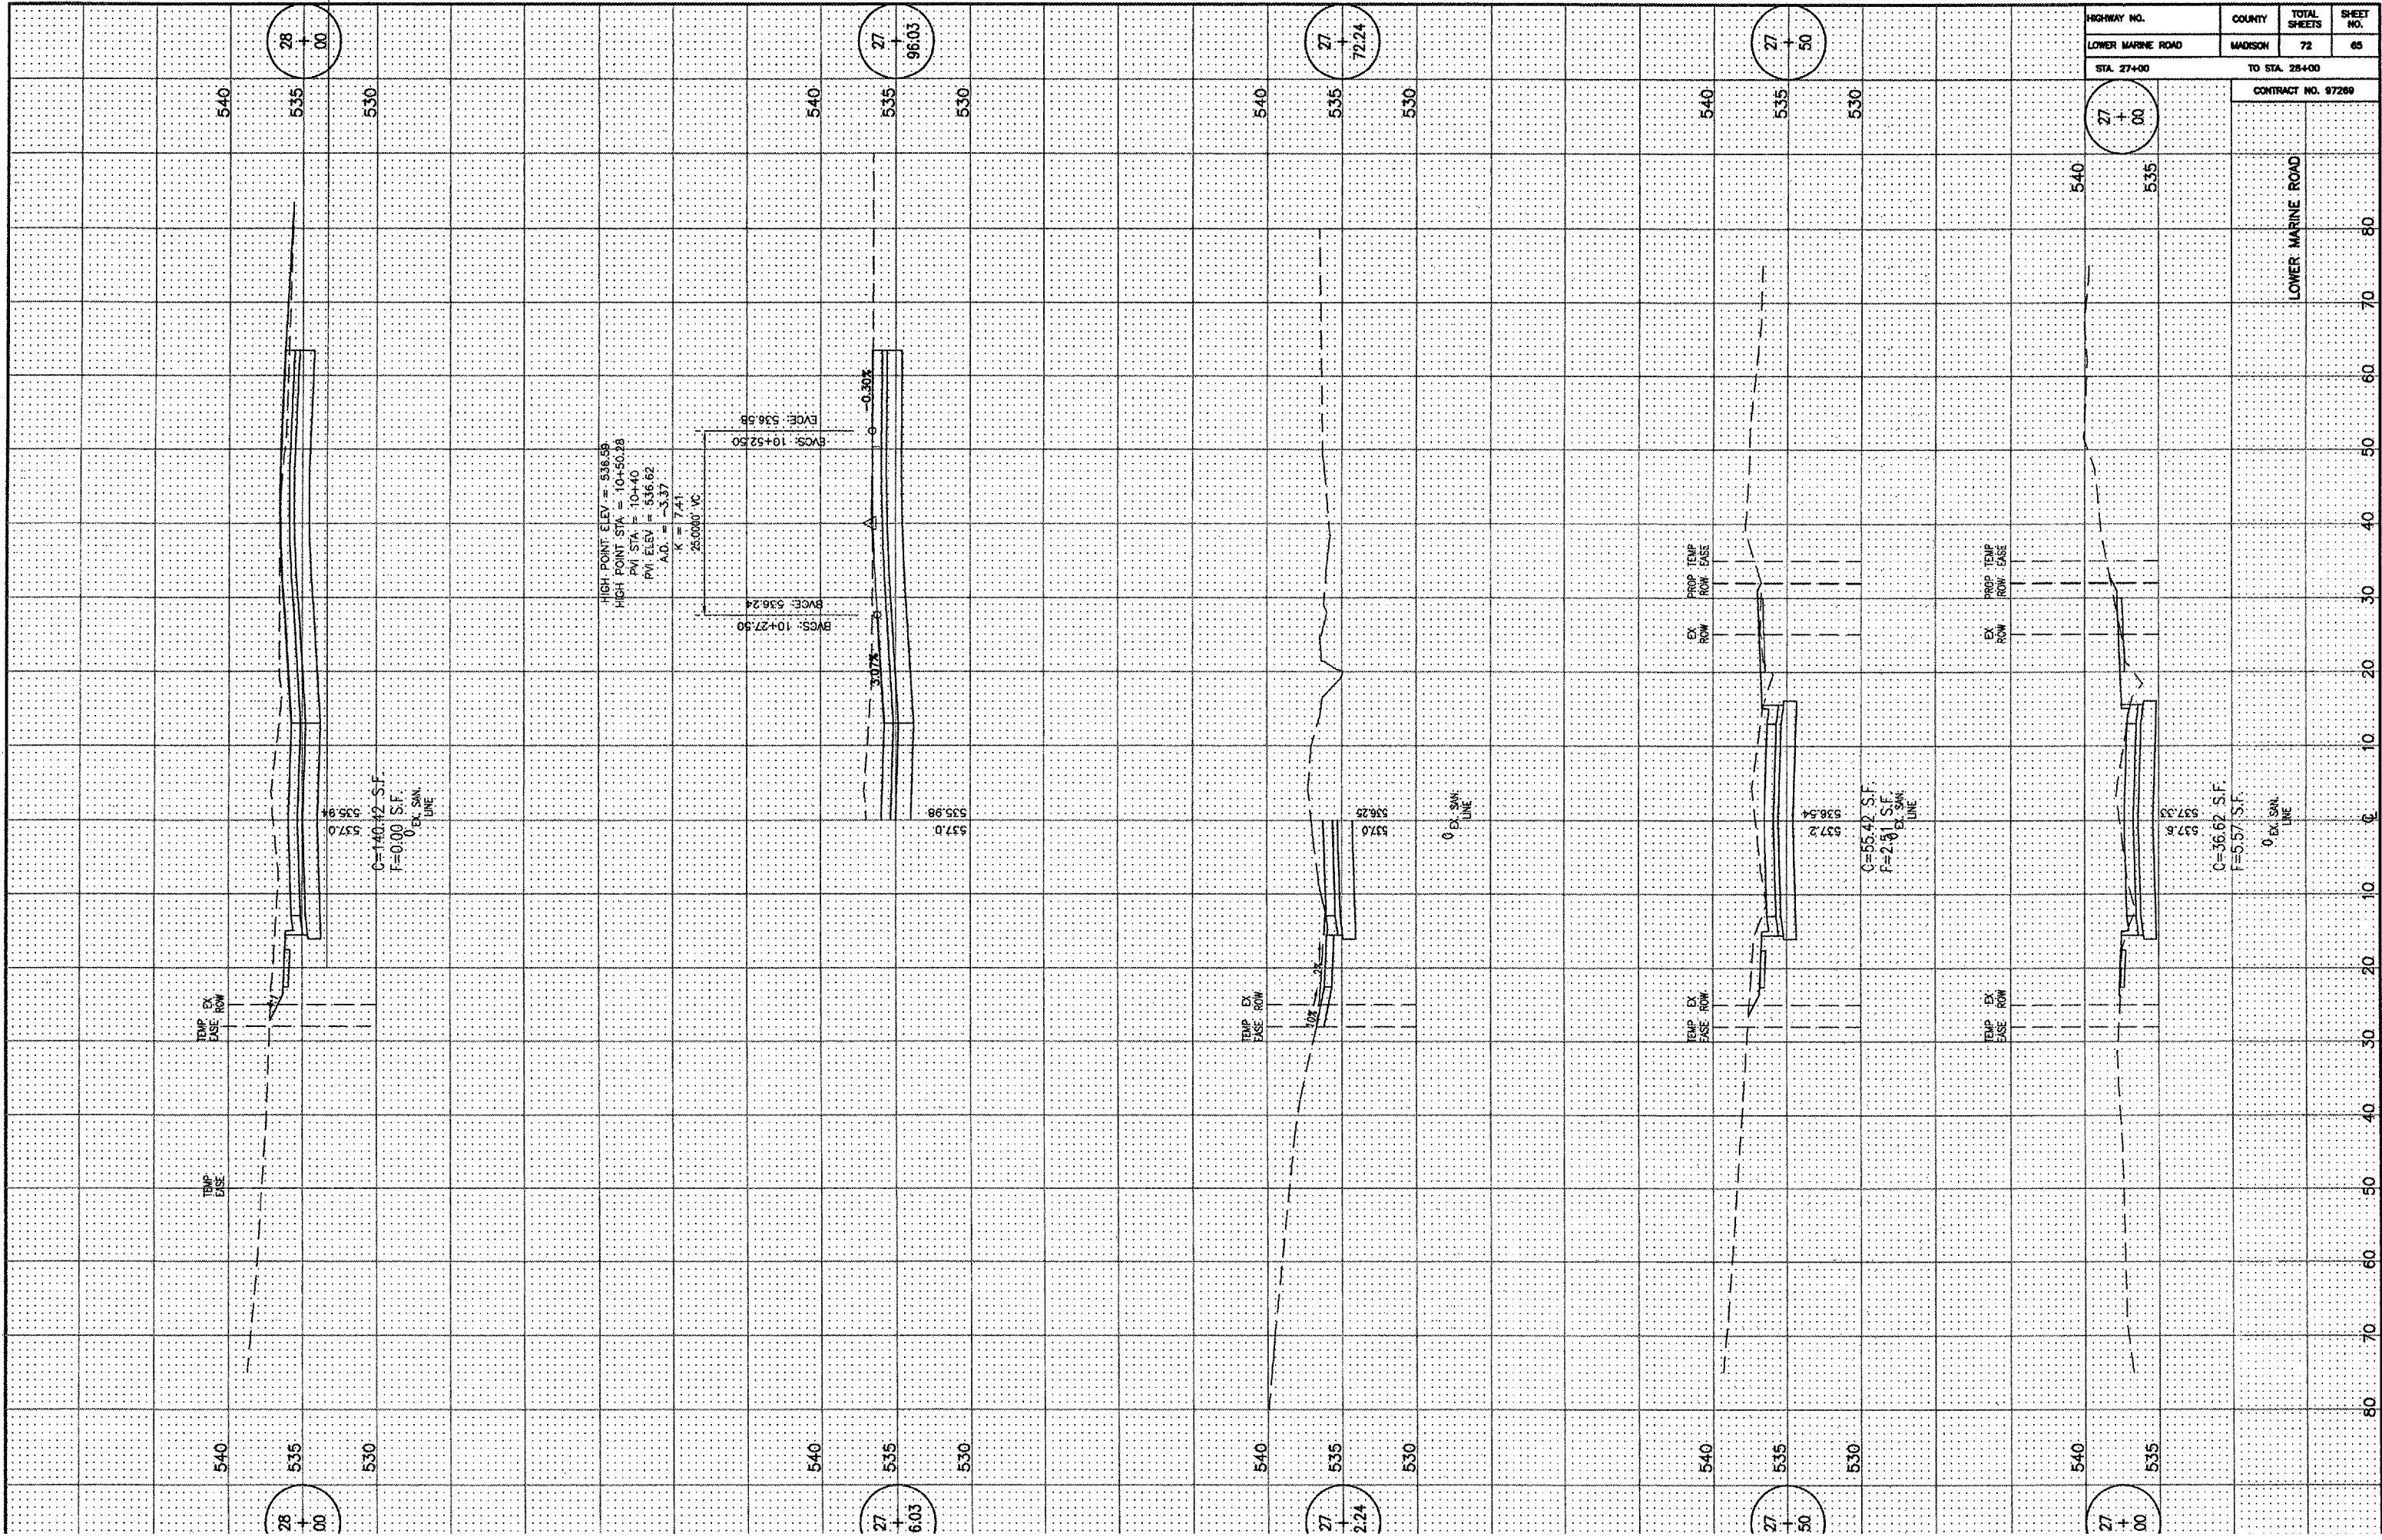

LOWER MARINE ROAD

80 70 60 50 40 30 20 10 0 10 20 30 40 50 60 70 80