

WA055



HANSON PROFESSIONAL SERVICES INC.
815 Commerce Drive, Suite 200
Oak Brook, Illinois 60523
Telephone: 630.990.3800
Fax: 630.990.3801



Waukegan Regional Airport
Waukegan Regional Port District

3580 North McAree Road
Waukegan, Illinois 60087
Phone: 847.244.0055
Fax: 847.244.3813

WAUKEGAN REGIONAL AIRPORT

CONSTRUCT NEW T-HANGAR
APRONS, TAXIWAYS AND
AUTO ACCESS

IDA PROJECT NO. UGN-3499

| No. | Drawing Issue Description | Date | By |
|-----|---------------------------|------|----|
| | | | |
| | | | |
| | | | |
| | | | |
| | | | |
| | | | |
| | | | |
| | | | |
| | | | |
| | | | |



Date
JANUARY 27, 2006

Sheet Title

HANGAR PAVEMENT
CROSS SECTIONS
STA. 12+09.99

04WAUKEGAN
 Project Number
 AAP 11/10/05
 Layout By Date
 AAP 11/10/05
 Designed By Date
 KLK/RMH 01/23/06
 Reviewed By Date
 KLK AAP
 Drawn By

Sheet No.

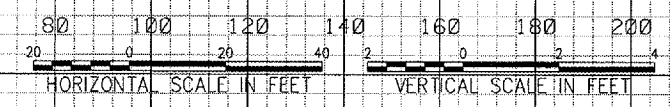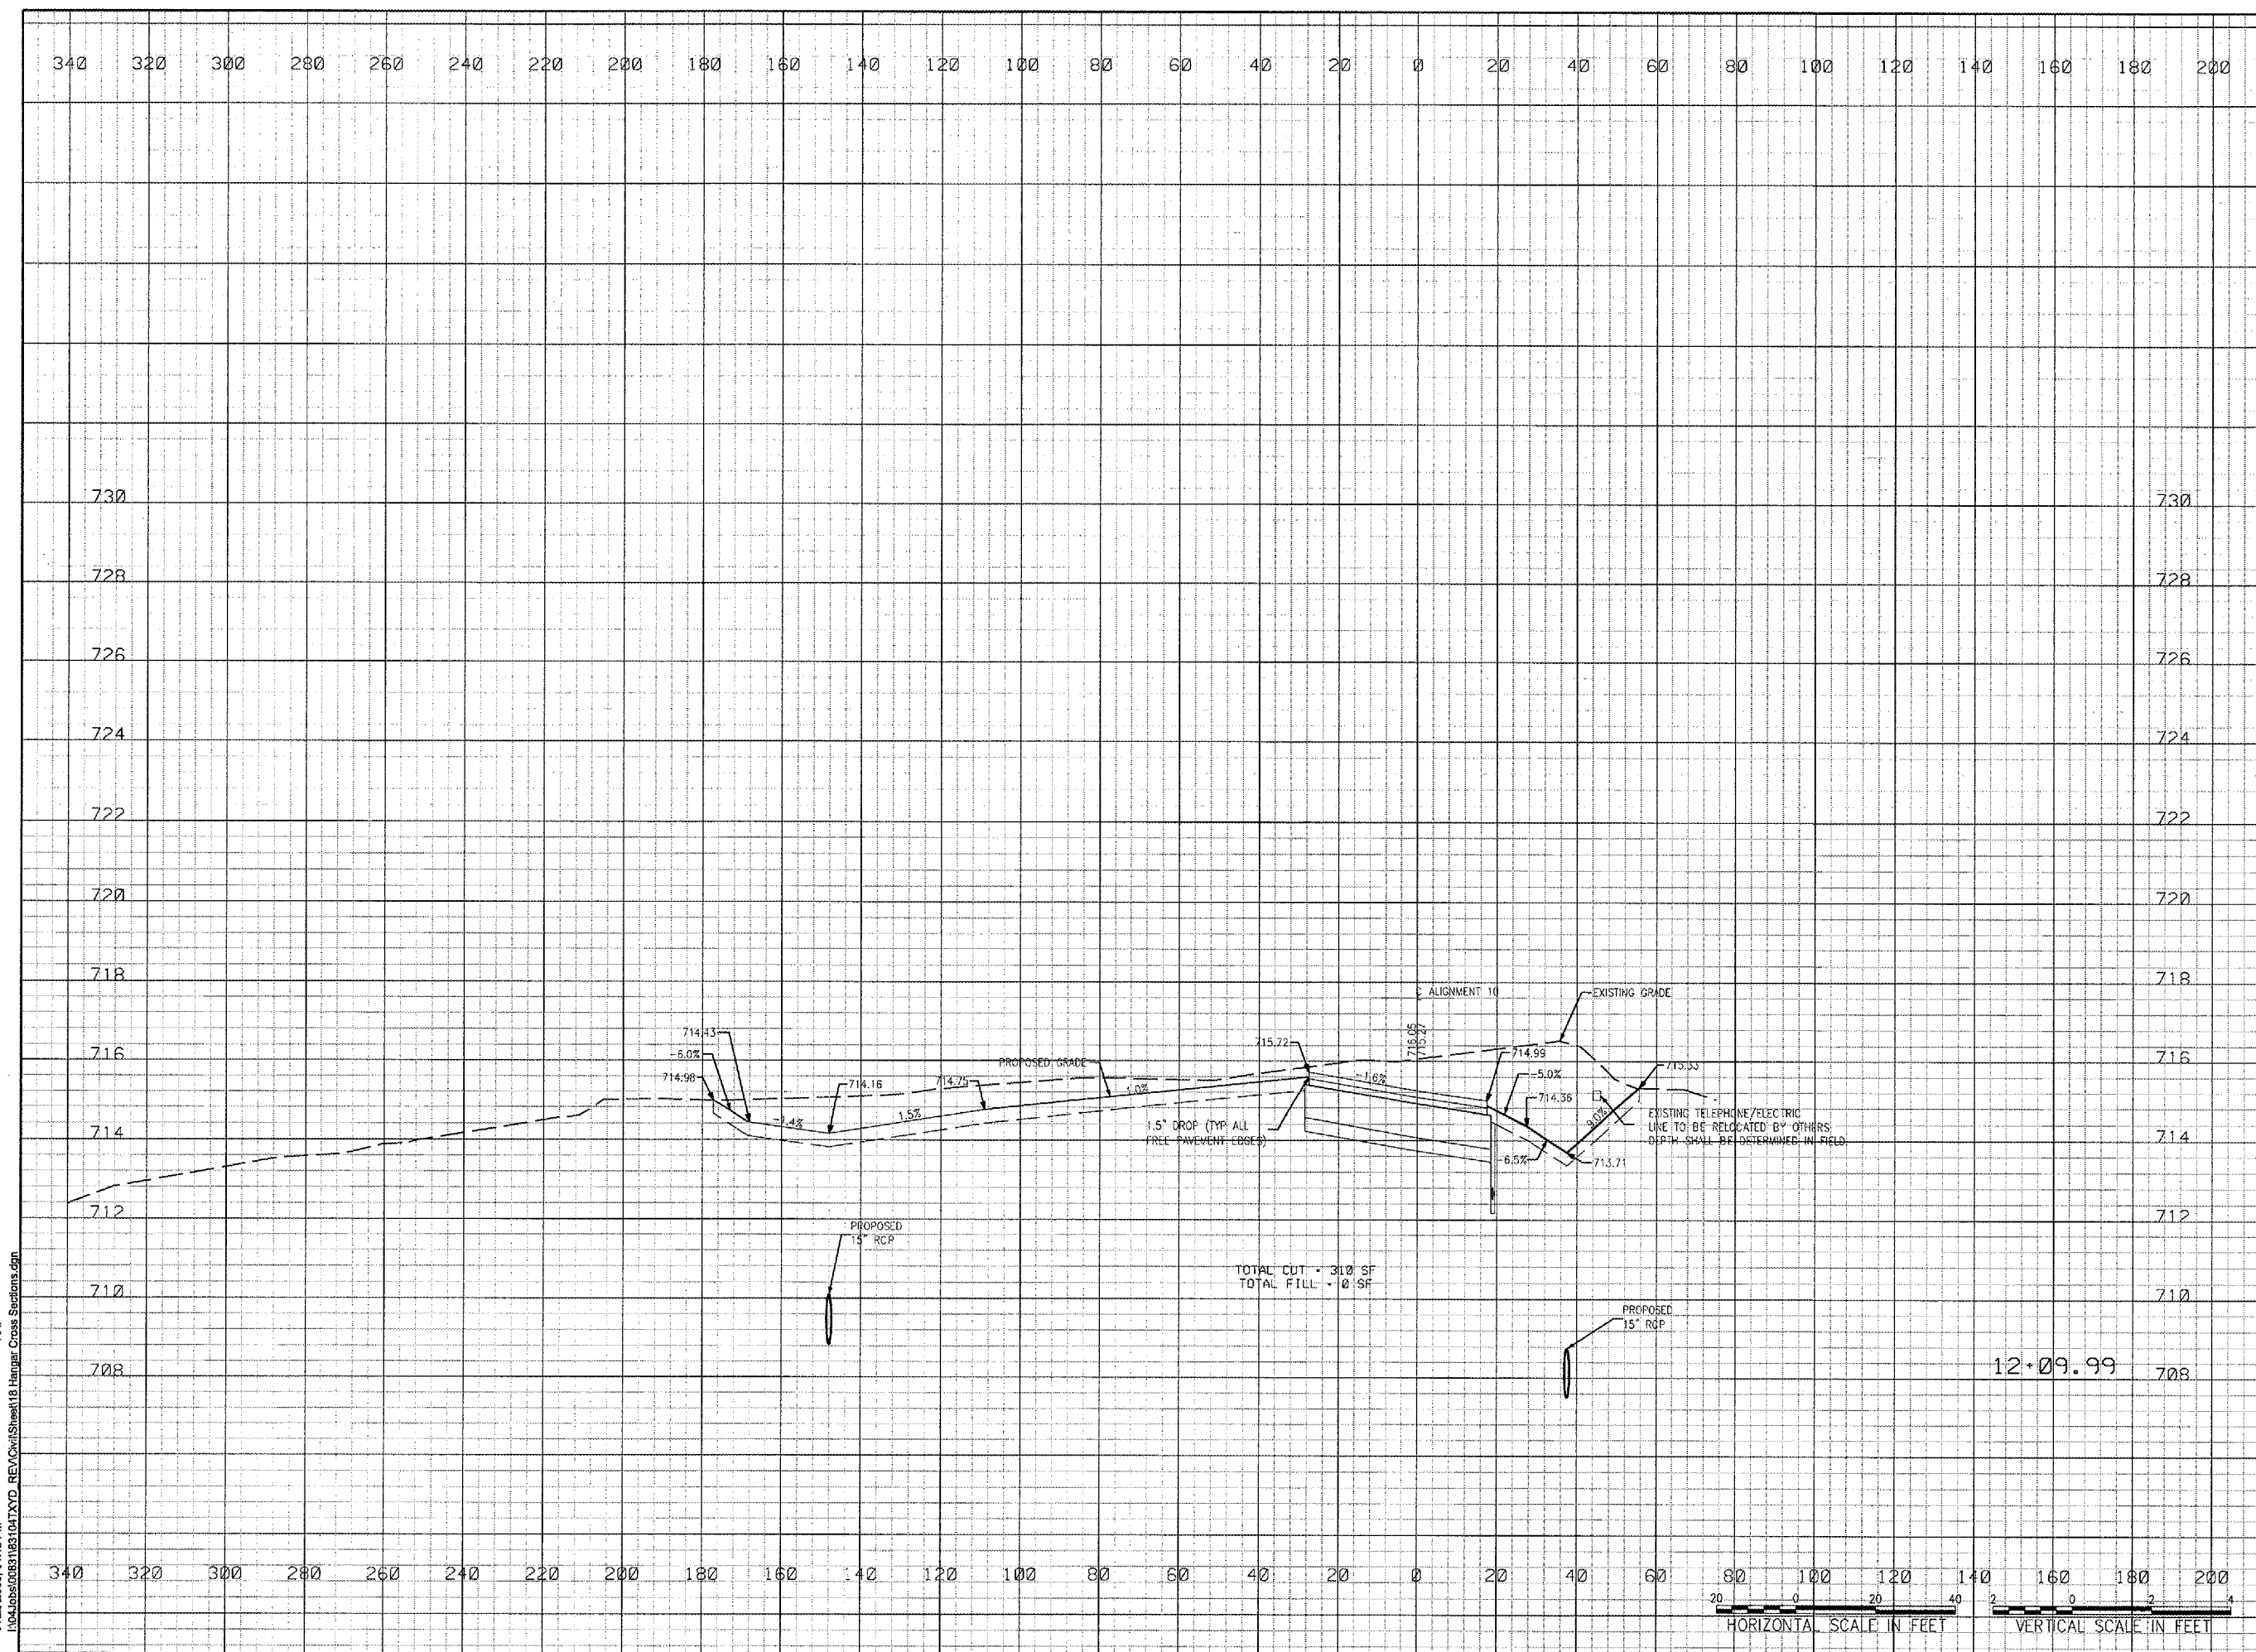

01/23/2006, 04:42 PM
AAP
I:\04\Jobs\0031183104\XYD REV\Civil\Sheet\18 Hangar Cross Sections.dgn