

WA055



HANSON PROFESSIONAL SERVICES INC.

815 Commerce Drive, Suite 200
Oak Brook, Illinois 60523
Telephone: 630.990.3800
Fax: 630.990.3801



Waukegan Regional Airport
Waukegan Regional Port District

3580 North McAree Road
Waukegan, Illinois 60087
Phone: 847.244.0055
Fax: 847.244.3813

WAUKEGAN REGIONAL AIRPORT

CONSTRUCT NEW T-HANGAR
APRONS, TAXIWAYS AND
AUTO ACCESS

IDA PROJECT NO. UGN-3499



No.	Drawing Issue Description	Date	By

Date
JANUARY 27, 2006
Sheet Title

HANGAR PAVEMENT
CROSS SECTIONS
STA. 13+18.60

04WAUKEGAN
Project Number
AAP 11/10/05
Layout By Date
AAP 11/10/05
Designed By Date
KLK/RMH 01/23/06
Reviewed By Date
KLK AAP --
Drawn By

Sheet No.

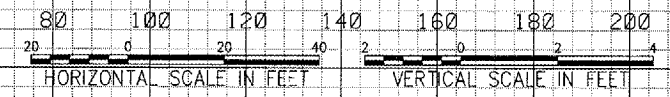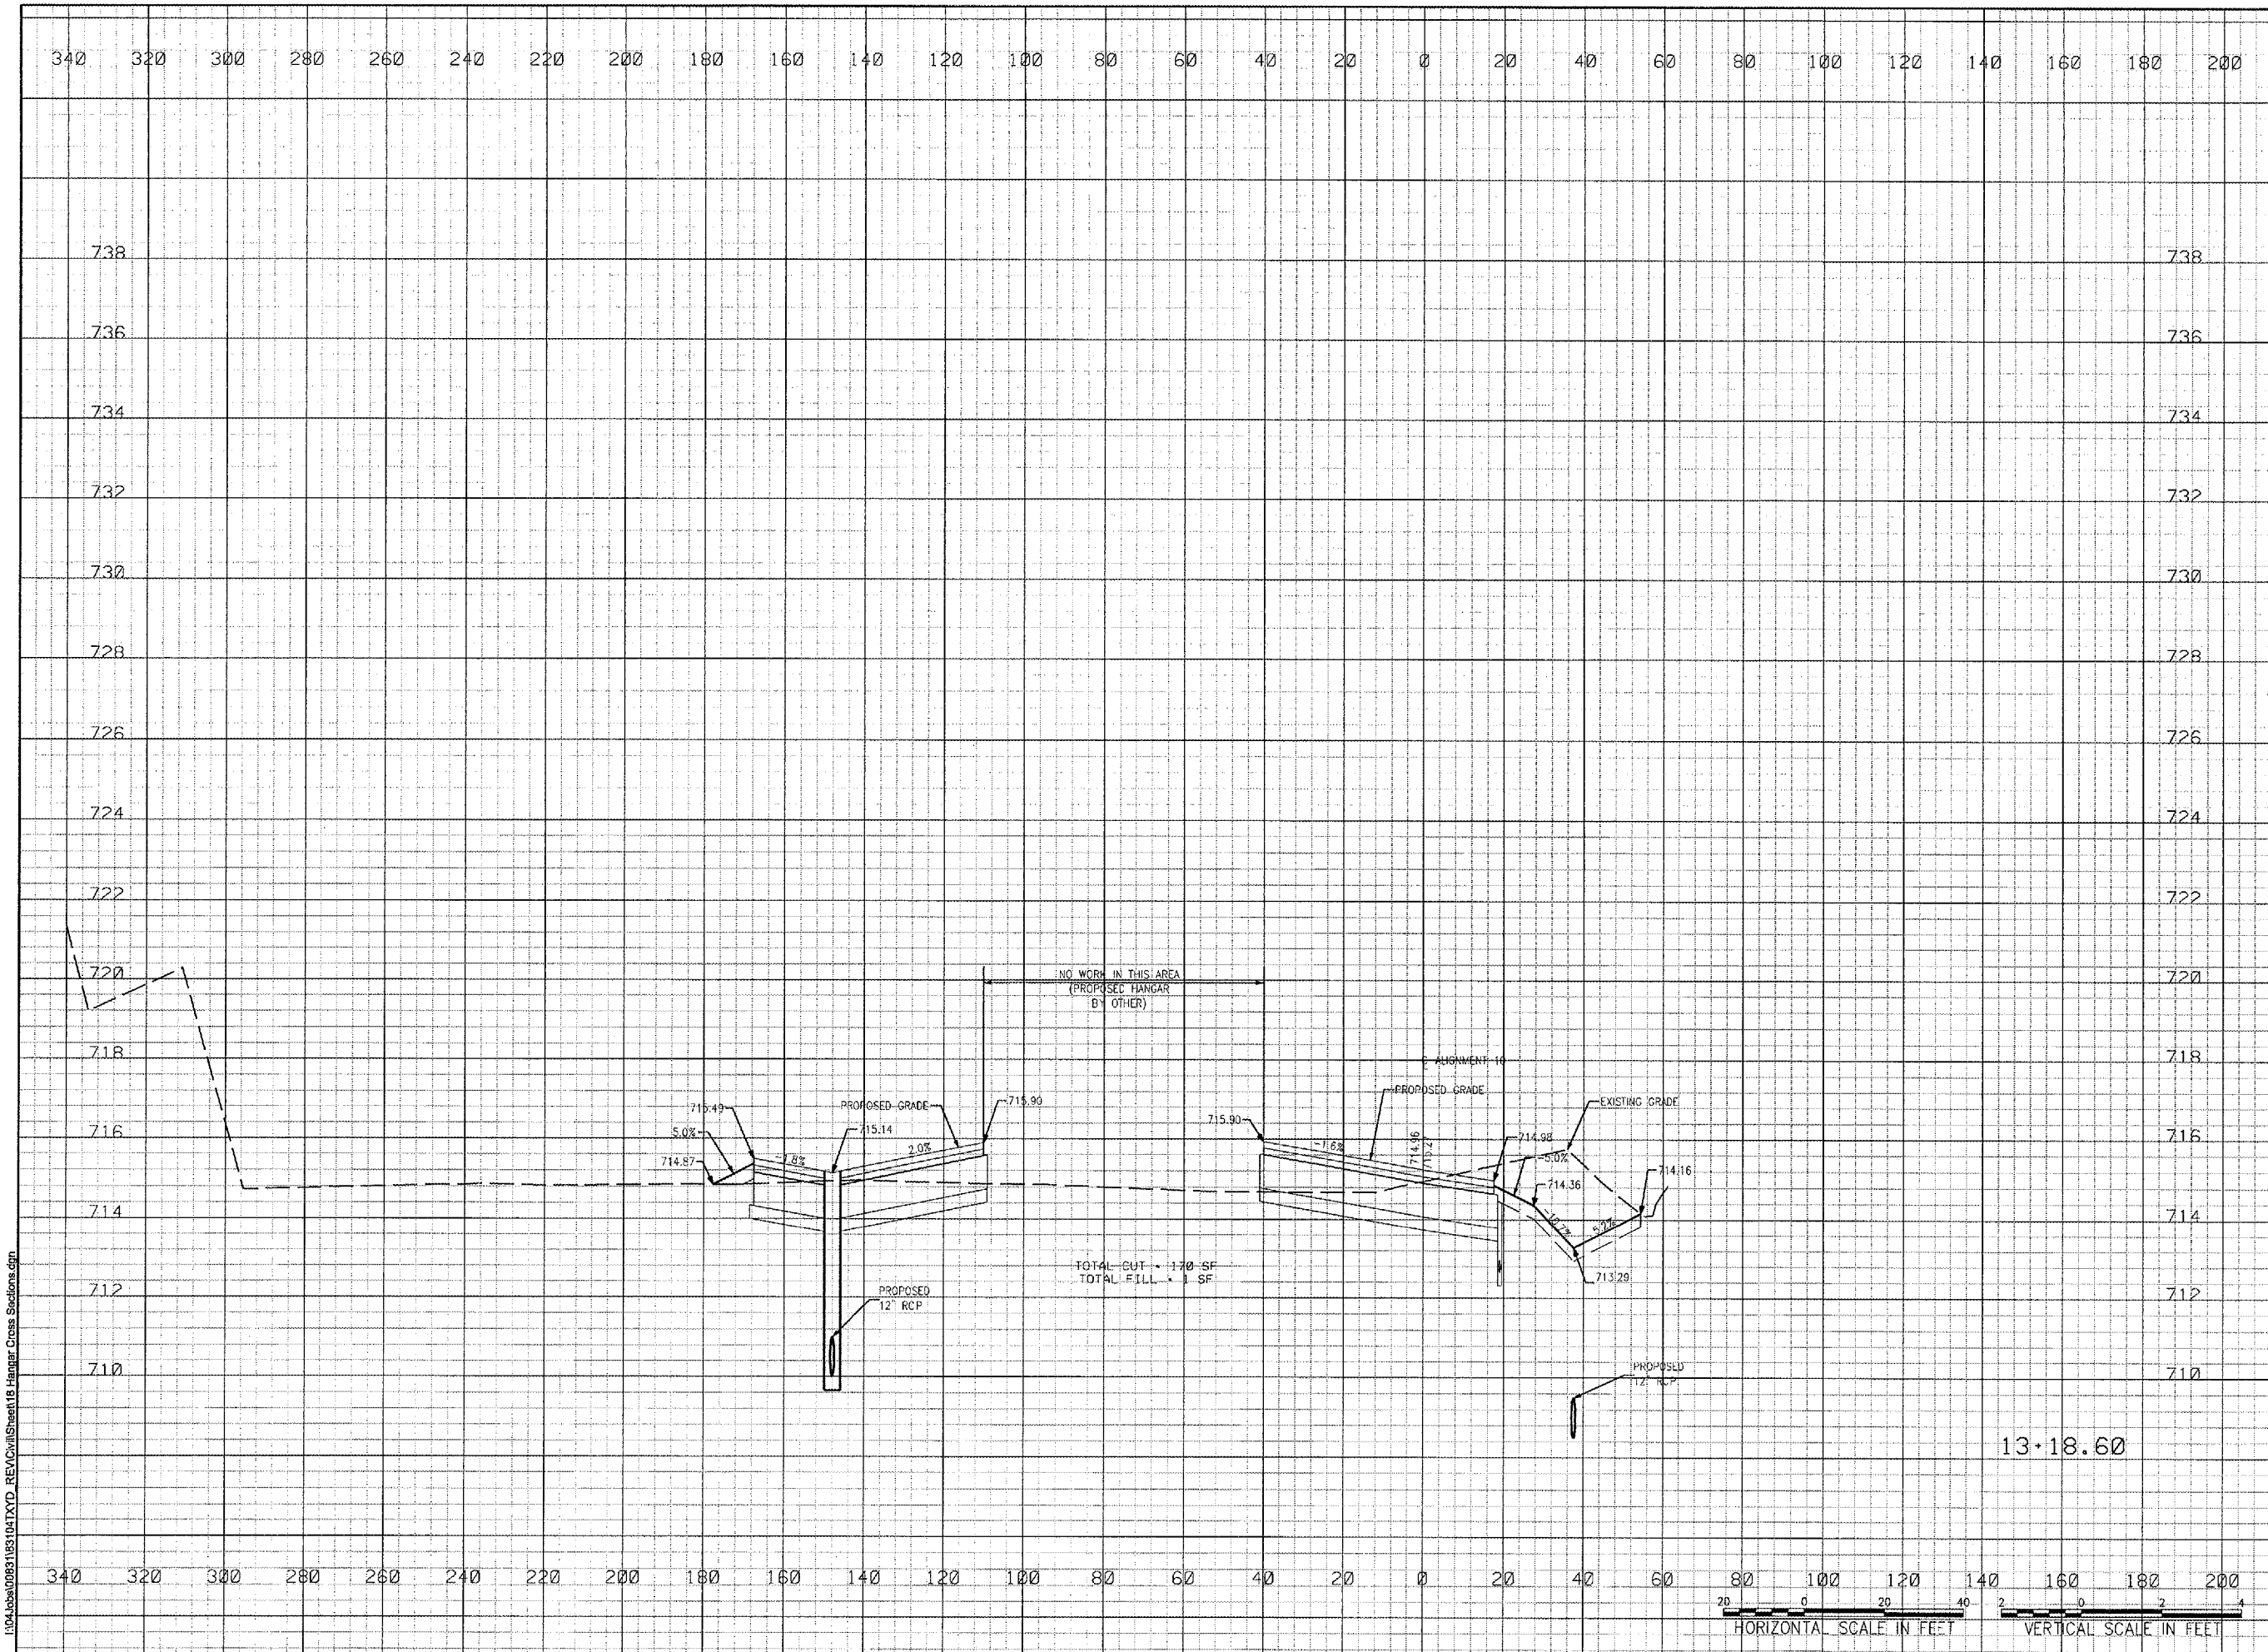

01/23/2006 04:43 PM
I:\04\baa\098183\104\TYD_REV\Civil\Sheet18_Hangar Cross Sections.dgn
AAP