



HANSON PROFESSIONAL SERVICES INC.

815 Commerce Drive, Suite 200  
Oak Brook, Illinois 60523  
Telephone: 630.990.3800  
Fax: 630.990.3801




Waukegan Regional Airport  
Waukegan Regional Port District

3580 North McAree Road  
Waukegan, Illinois 60087  
Phone: 847.244.0055  
Fax: 847.244.3813

WAUKEGAN REGIONAL AIRPORT

CONSTRUCT NEW T-HANGAR  
APRONS, TAXIWAYS AND  
AUTO ACCESS

IDA PROJECT NO. UGN-3499

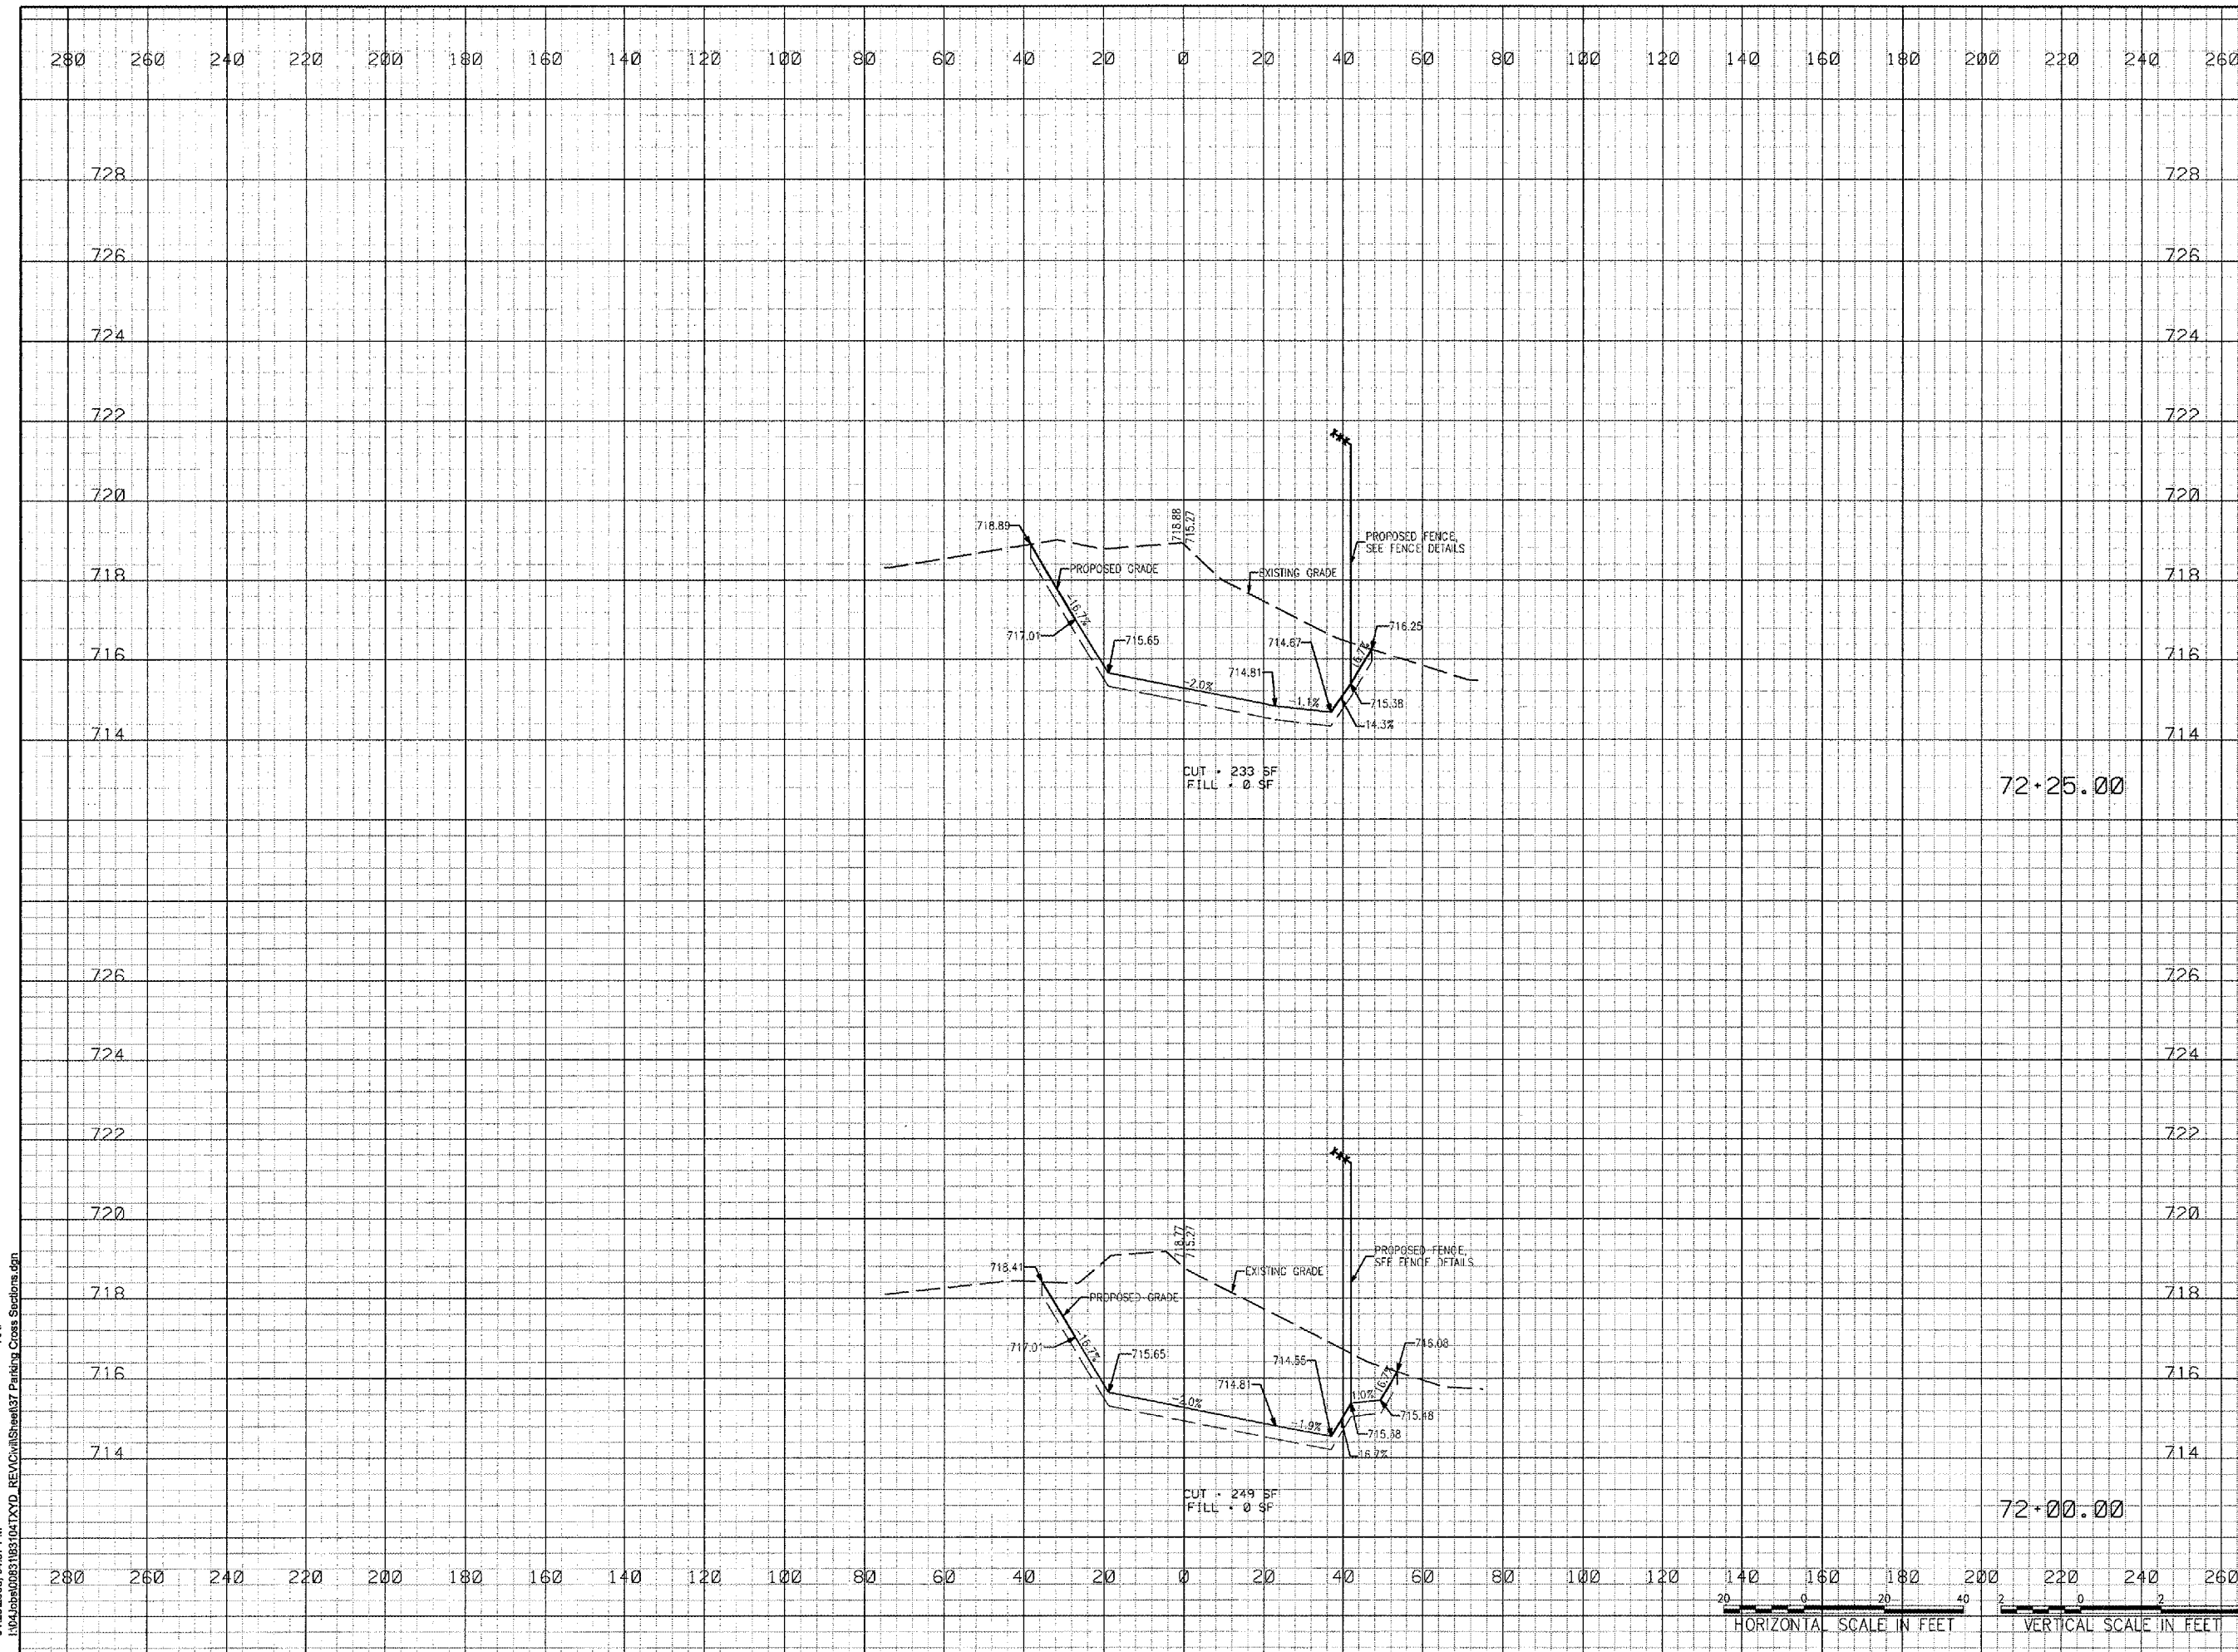

No.	Drawing Issue Description	Date	By

Date  
JANUARY 27, 2006

Sheet Title  
FUTURE PARKING AREA  
CROSS SECTIONS  
STA. 72+00.00 TO 72+25.00

04WAUKEGAN

Project Number	
AAP	11/10/05
Layout By	Date
AAP	11/10/05
Designed By	Date
KLK/RMH	01/23/06
Reviewed By	Date
KLK	AAP
Drawn By	

HORIZONTAL SCALE IN FEET  
VERTICAL SCALE IN FEET

01/23/2006, 04:37 PM  
AAP  
I:\04\Jobs\0091031041\XYD\_REV\Civil\Sheet\37 Parking\_Cross Sections.dgn