


ORIGINAL SURVEY
 SURVEY
 NOTE BOOK
 AREAS CHECKED

FINAL SURVEY
 SURVEY
 NOTE BOOK
 AREAS CHECKED

DATE
 BY

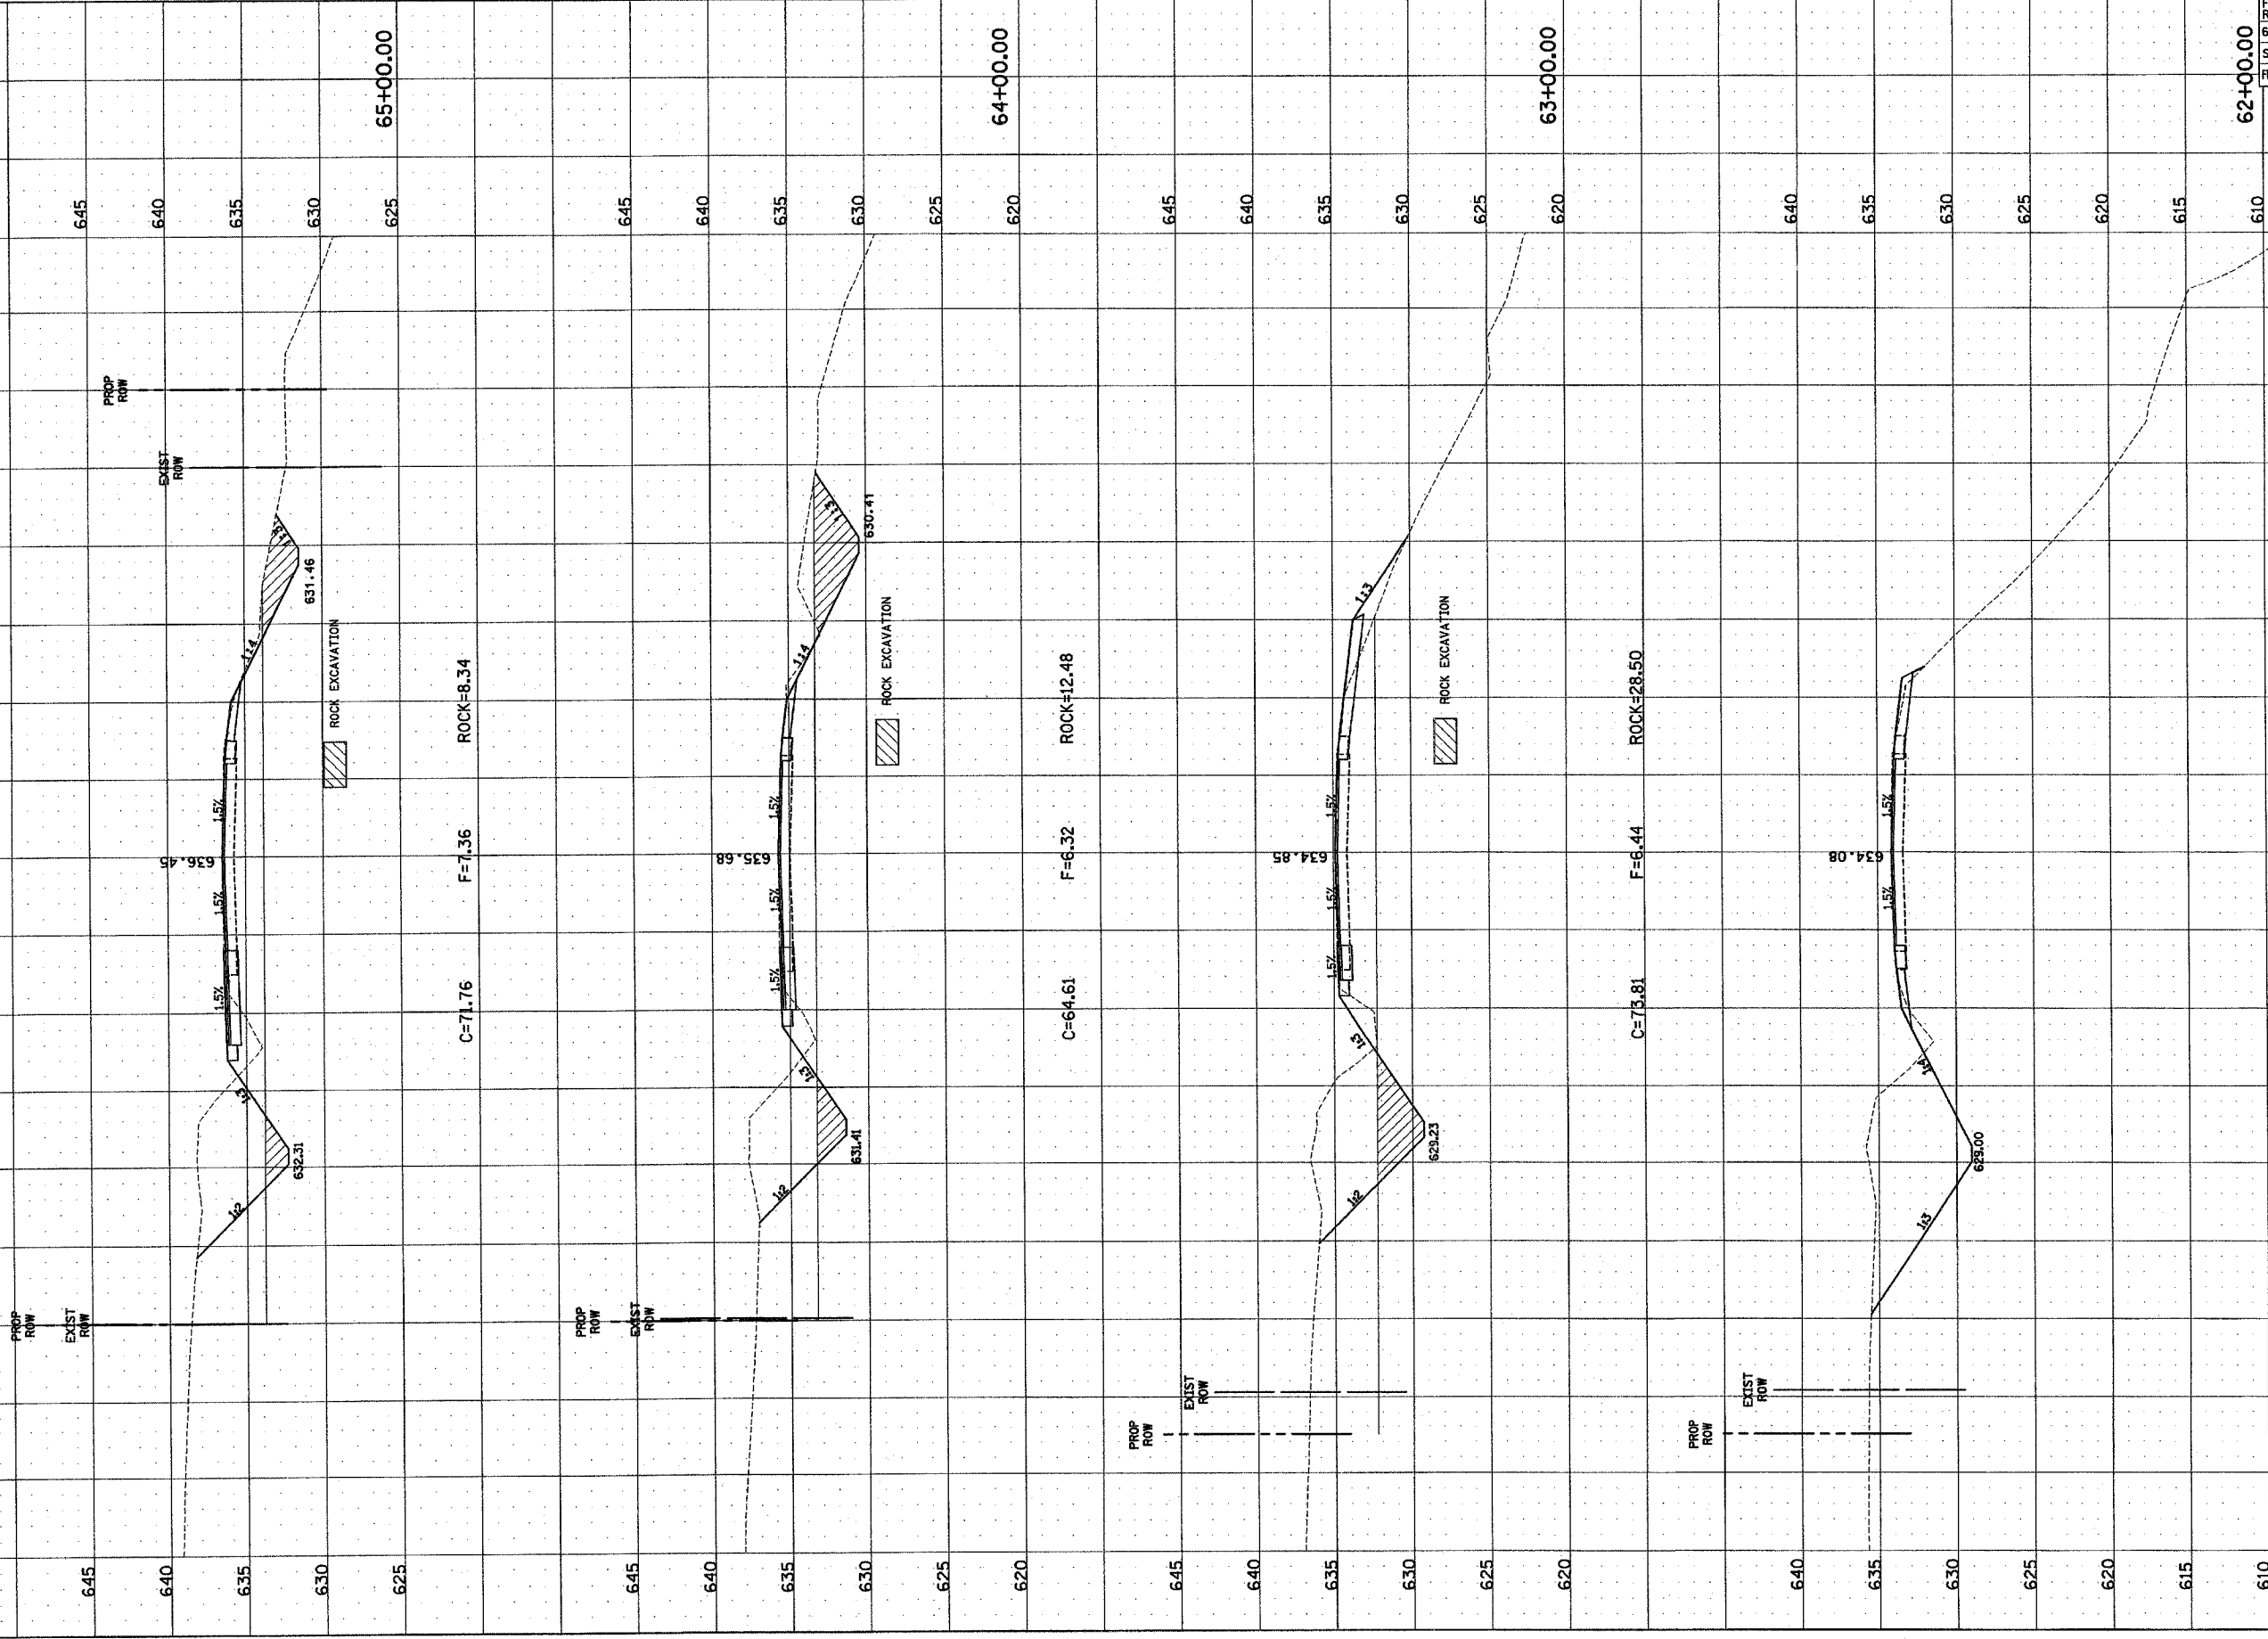

F.A. RTE. 6194	SECTION (109)R, RS-4	COUNTY KANKAKEE	TOTAL SHEETS 82	SHEET NO. 73
STA. 62+00.00		TO STA. 66402		
FED. ROAD DIST. NO.		ILLINOIS	FED. AID PROJECT	

EAST DETOUR