



FAP ROUTE	SECTION	COUNTY	TOTAL SHEETS	SHEET NO.
586	60R-2, 37R-1	MADISON	502	71
STA. 627+00		TO STA. 633+00		
CONTRACT NO.: 76301				


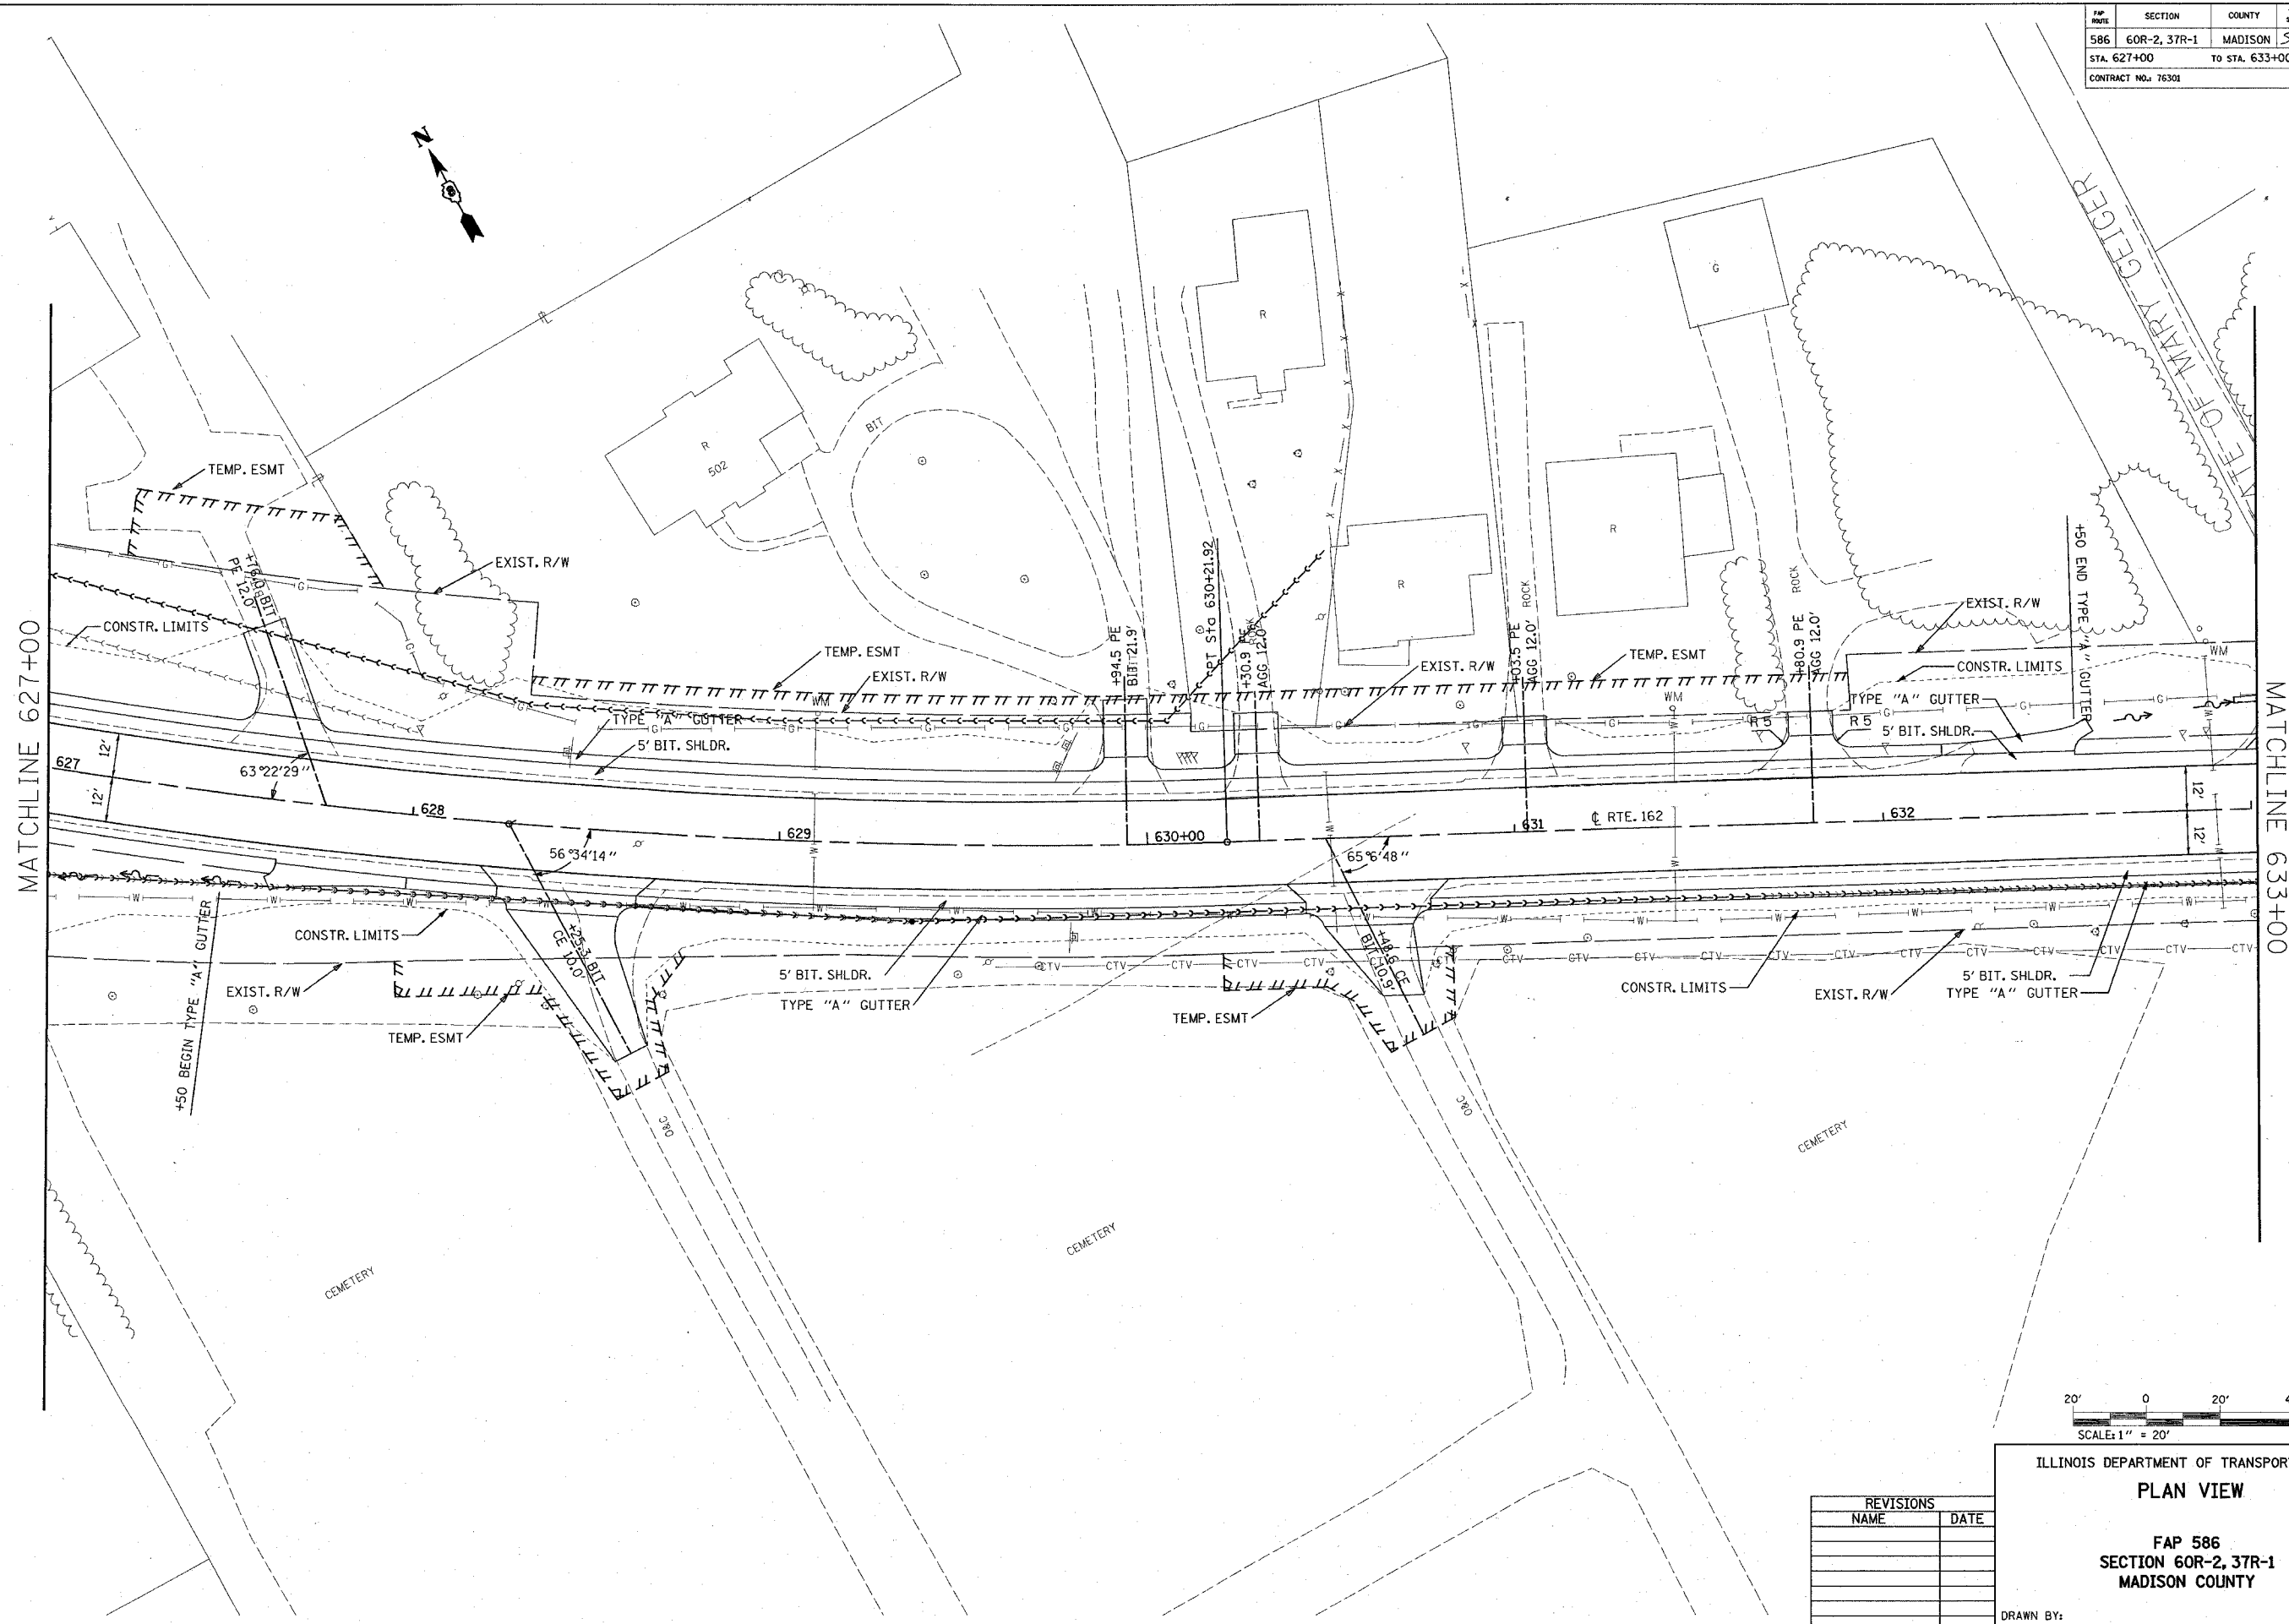

7/1/2004
 Thursday, July 01, 2004 2:04:47 PM
 C:\projects\60R-2\7796\60R-2\168.dwg L141-63

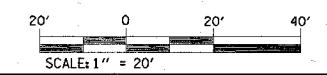

REVISIONS	
NAME	DATE

ILLINOIS DEPARTMENT OF TRANSPORTATION
PLAN VIEW
 FAP 586
 SECTION 60R-2, 37R-1
 MADISON COUNTY
 DRAWN BY:
 PLOT DATE: Thursday July 01, 2004 2:04:47 PM