


FINAL SURVEY	DATE
SUPERVISED	BY
TEMPLATE	
NOTE BOOK	
AREAS CHECKED	
NO.	

ORIGINAL SURVEY	DATE
SUPERVISED	BY
TEMPLATE	
NOTE BOOK	
AREAS CHECKED	
NO.	

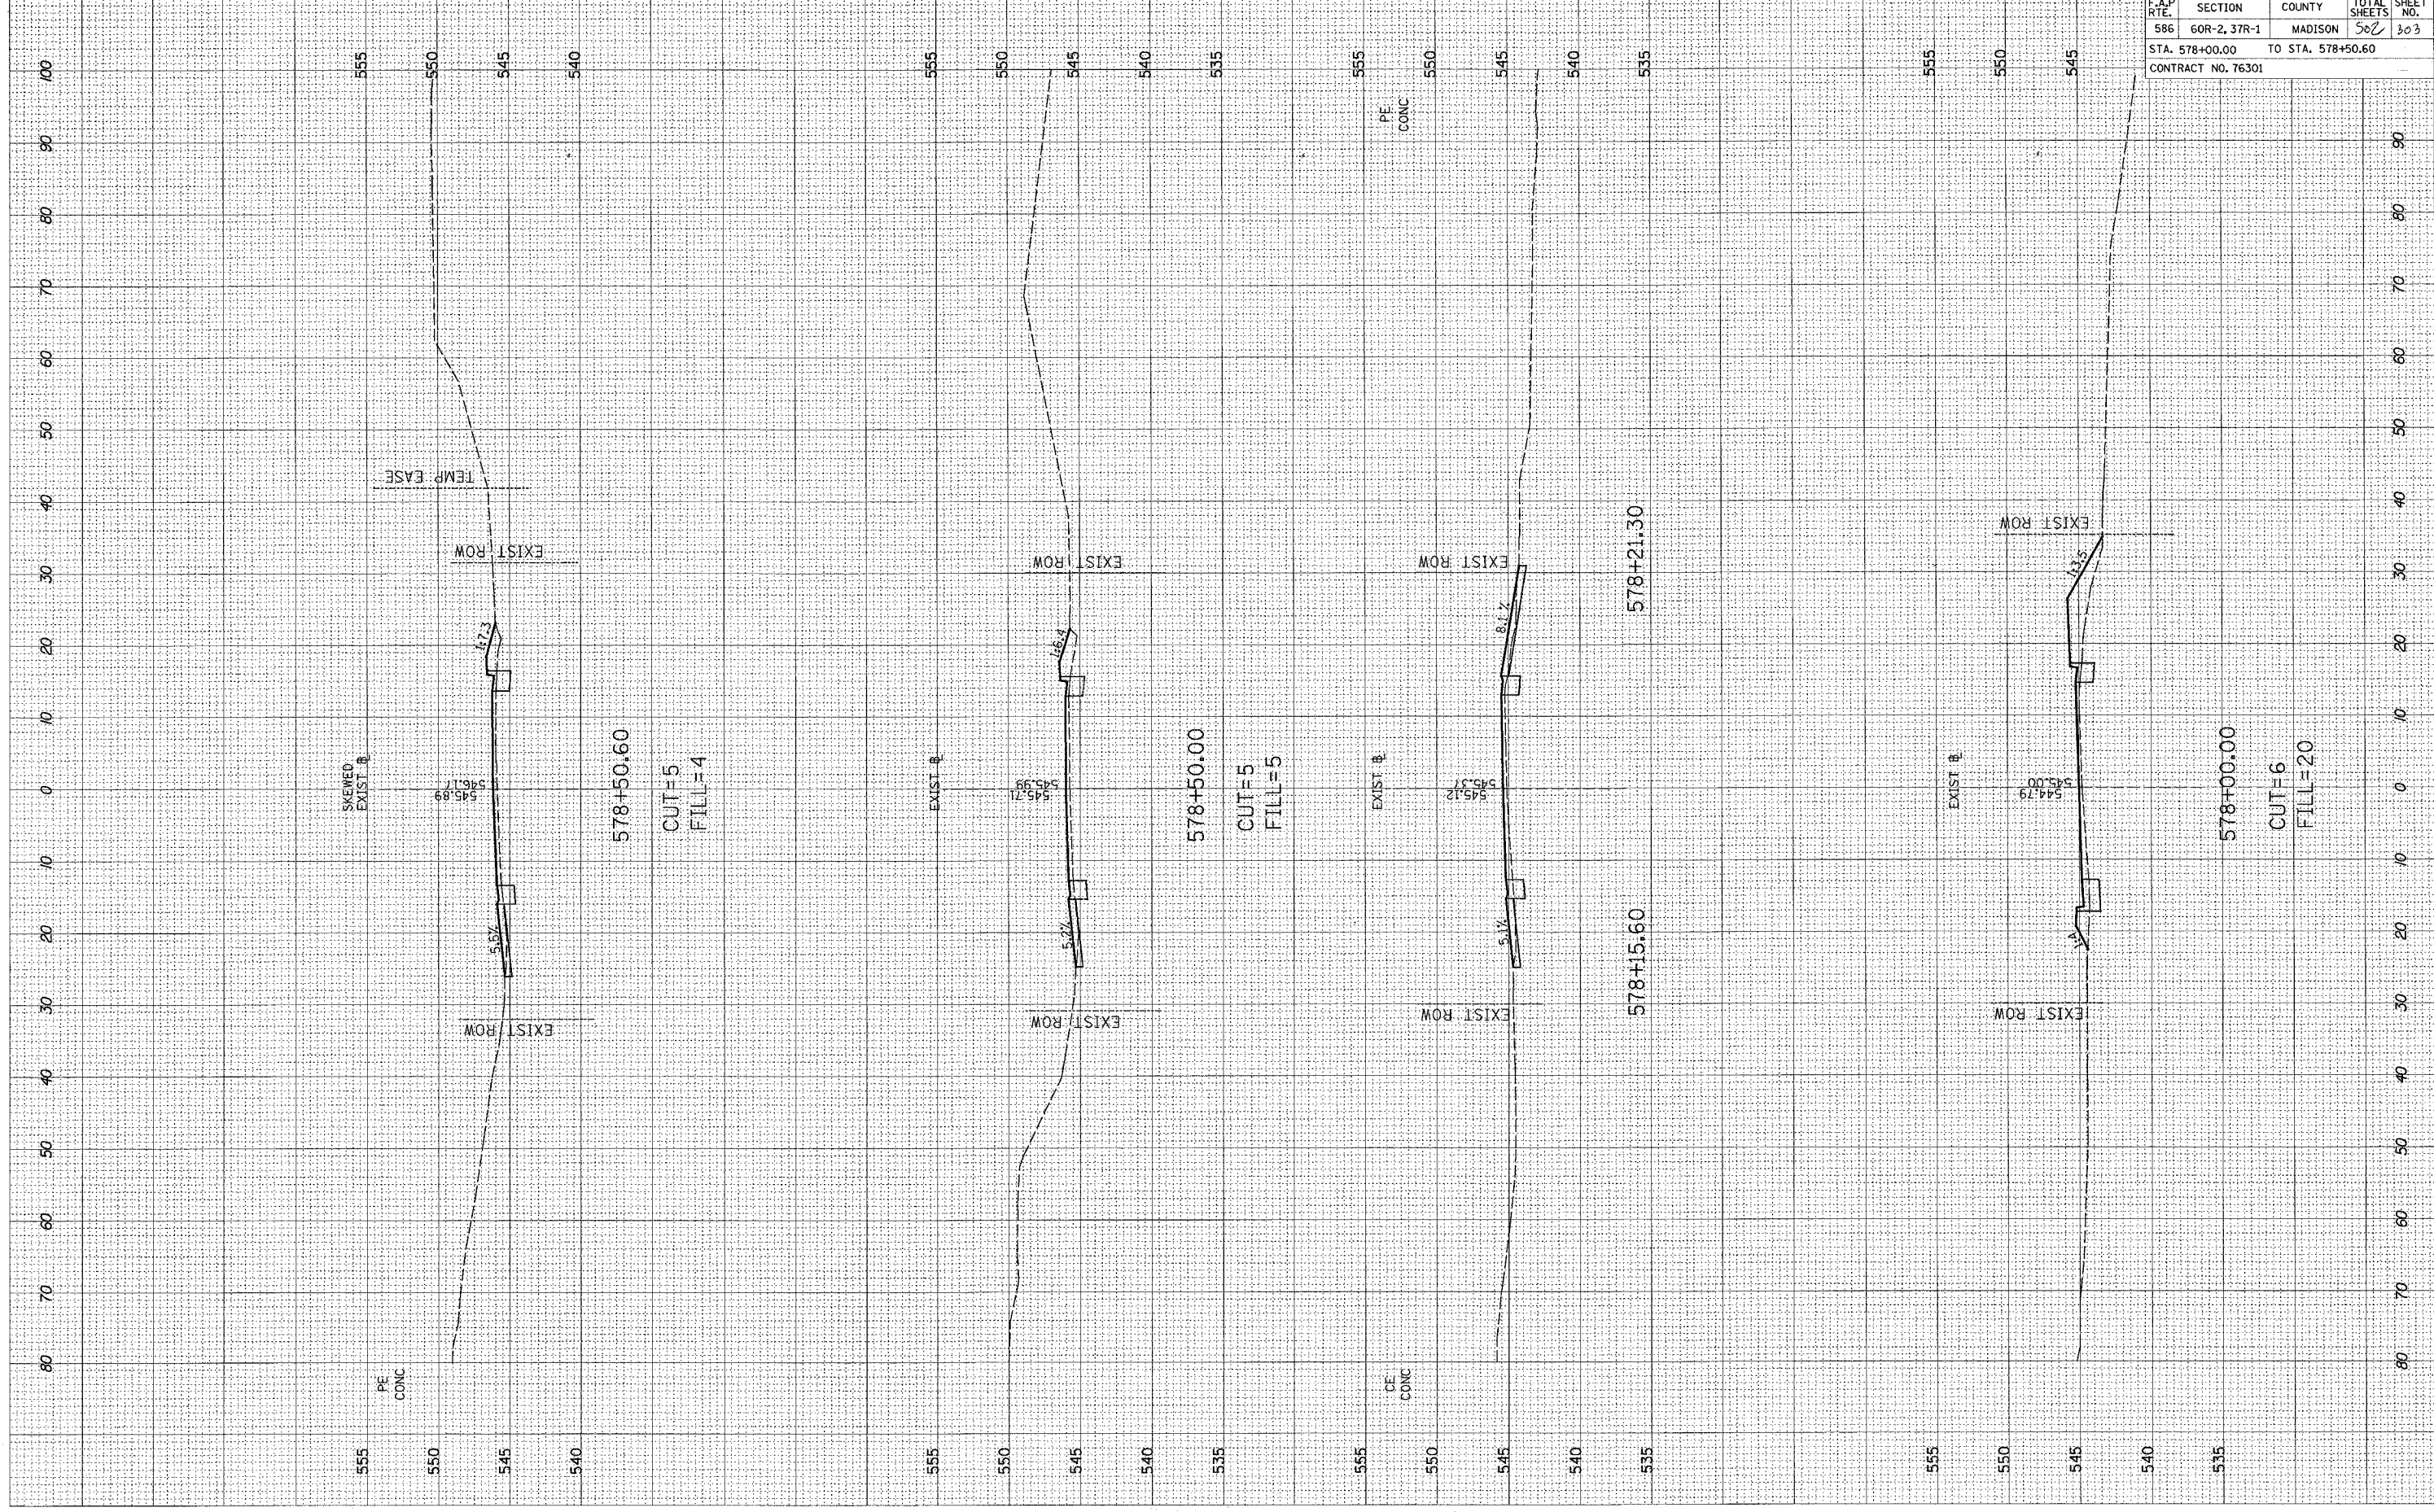

F.A.P. RITE.	SECTION	COUNTY	TOTAL SHEETS	SHEET NO.
586	60R-2, 37R-1	MADISON	588	303
STA. 578+00.00		TO STA. 578+50.60		
CONTRACT NO. 76301				