

STATE OF ILLINOIS
DEPARTMENT OF TRANSPORTATION


ROUTE FAP 711 SECTION 115CR COUNTY VERMILION
(US 136)

PART OF THE EAST HALF OF THE WEST HALF OF THE SOUTHEAST QUARTER OF SECTION 2, LYING NORTH OF U.S. ROUTE 136, BEING IN TOWNSHIP 21 NORTH, RANGE 13 WEST OF THE SECOND PRINCIPAL MERIDIAN, SITUATED IN VERMILION COUNTY, ILLINOIS.



- NOTES
- BEARINGS BASED ON ILLINOIS STATE PLANE COORDINATES, EAST ZONE NAD 83(07 ADJ.).
 - ☒ RIGHT OF WAY MARKER FOUND
 - IRON PIN FOUND
 - FENCE POST FOUND
 - x-x-x- EXISTING FENCE
 - △ STONE FOUND
 - () RECORD DATA
- FIELD WORK COMPLETED = AUGUST 2010

BY	DATE	COMPUTED	CHECKED	INKED	INK CHECKED
R.O.W. PLAT	NOTE BOOK	NO.			

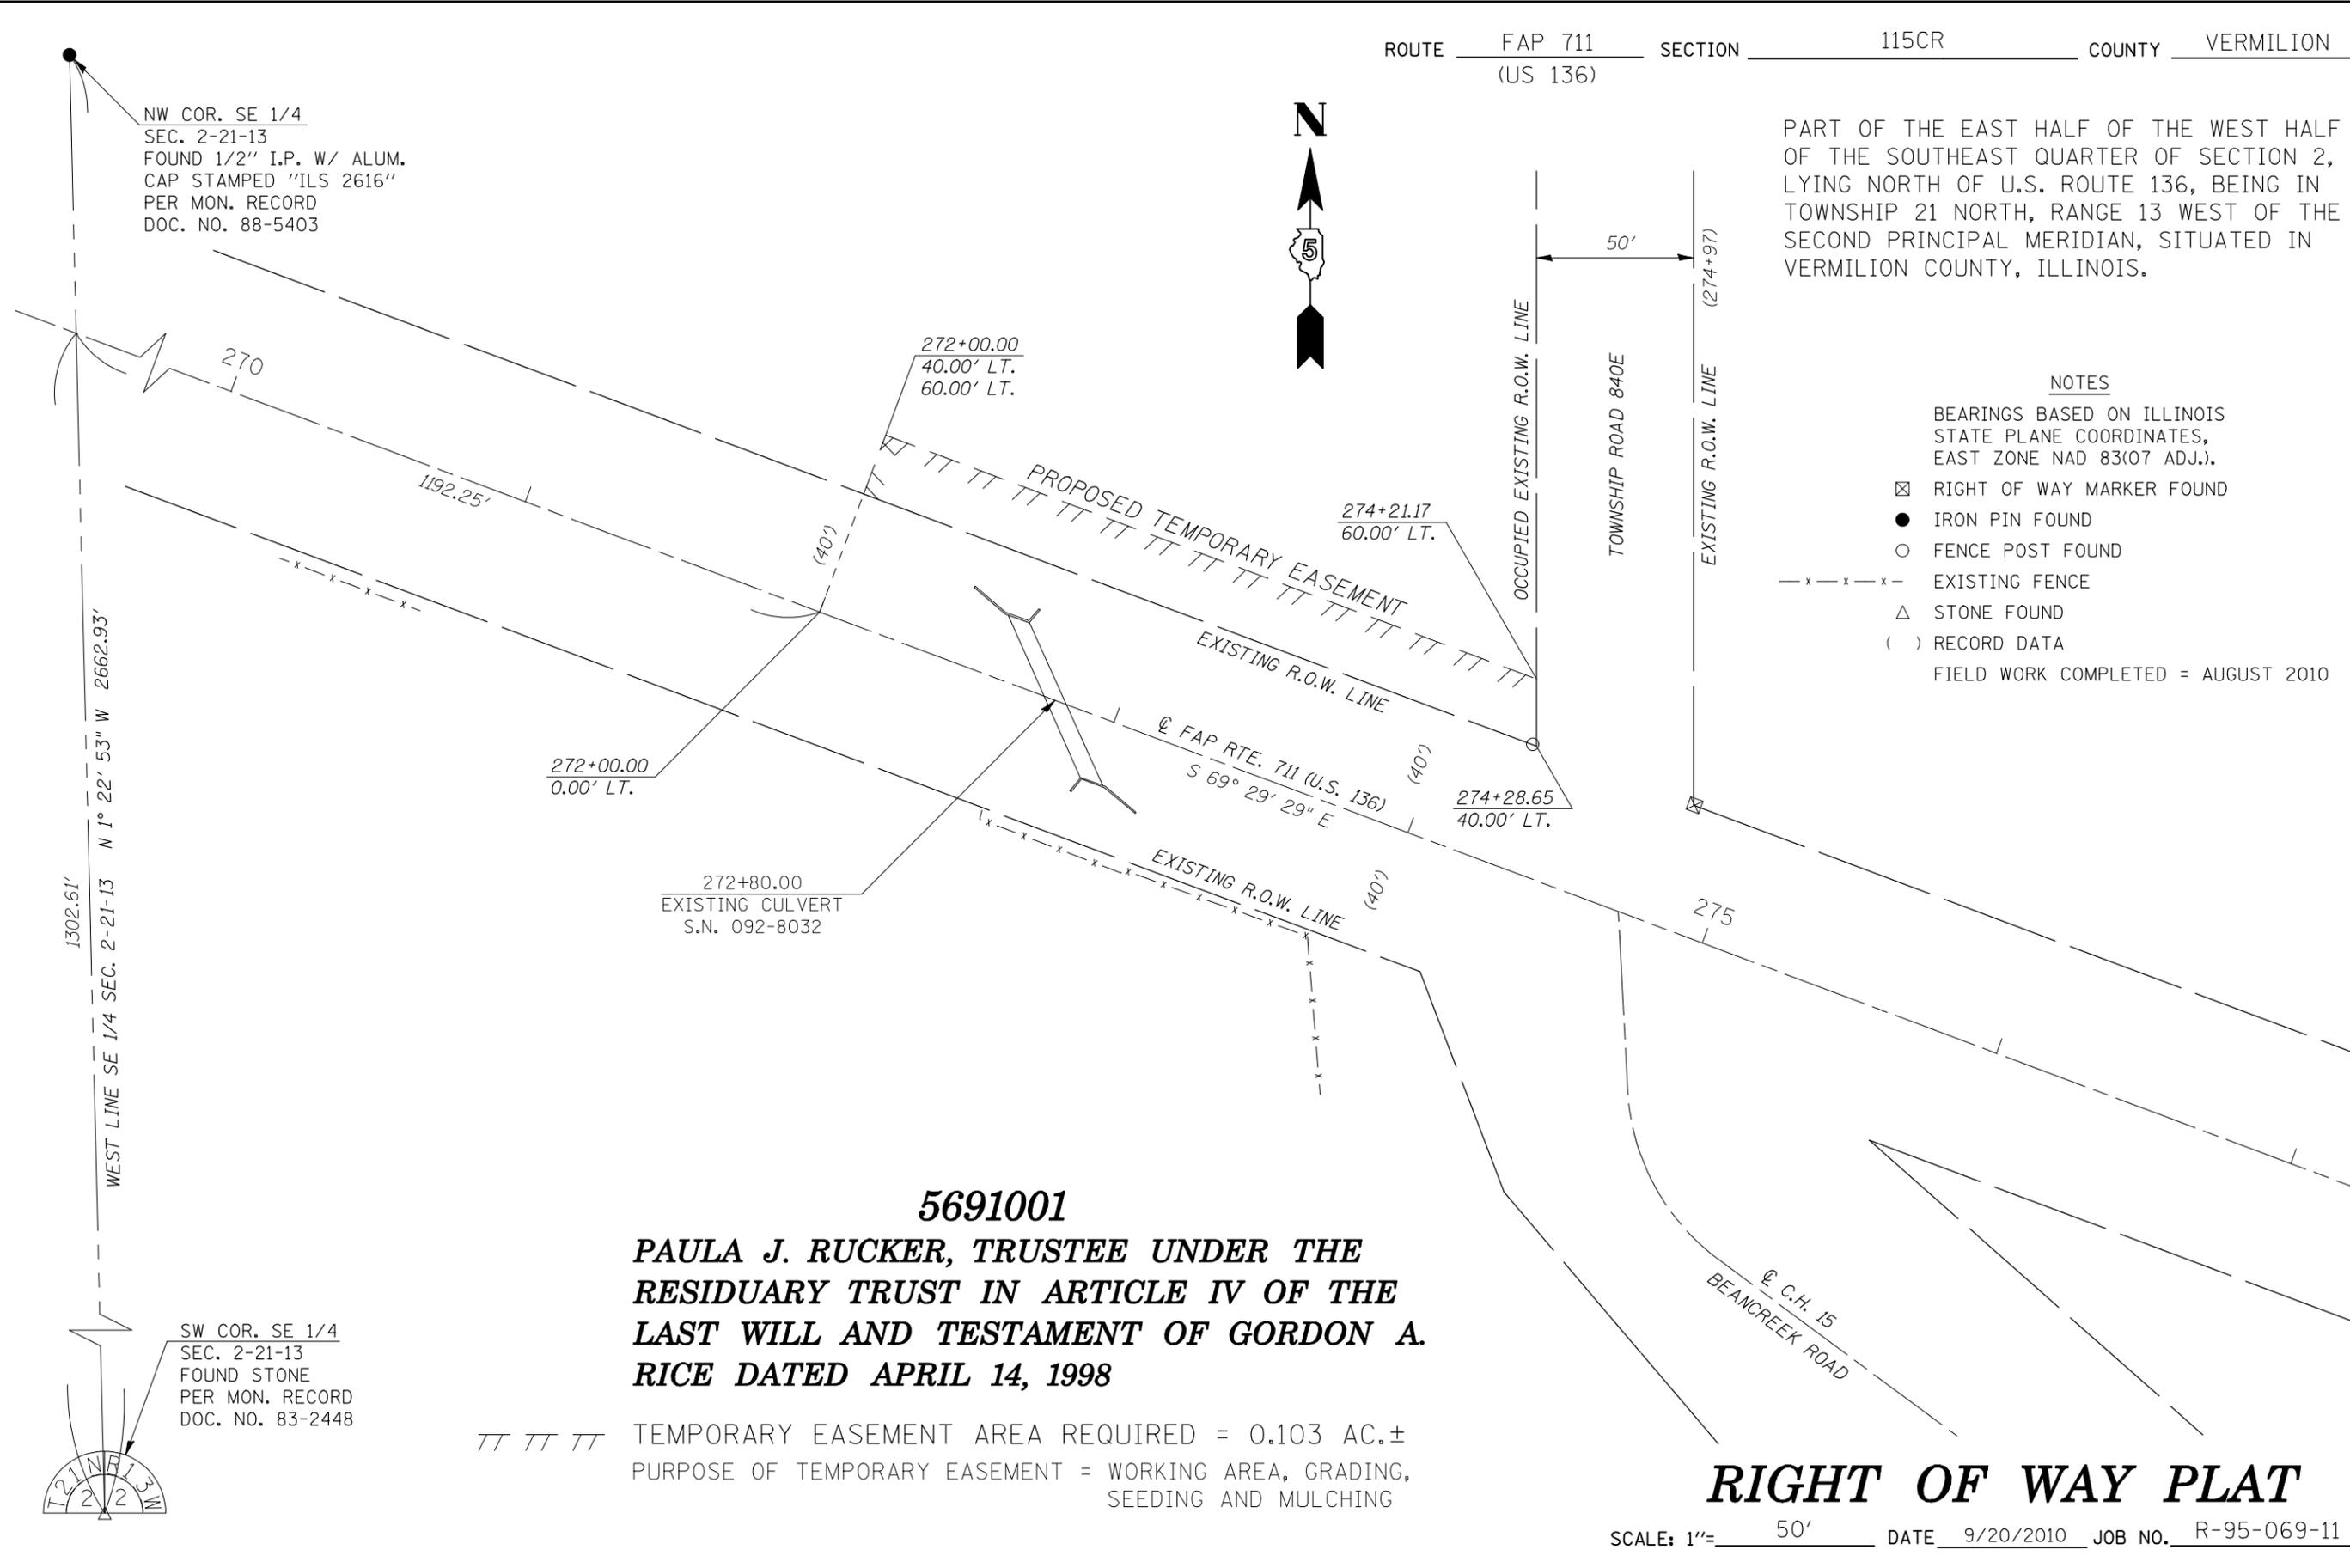

5691001
PAULA J. RUCKER, TRUSTEE UNDER THE RESIDUARY TRUST IN ARTICLE IV OF THE LAST WILL AND TESTAMENT OF GORDON A. RICE DATED APRIL 14, 1998

TT TT TT TEMPORARY EASEMENT AREA REQUIRED = 0.103 AC.±
 PURPOSE OF TEMPORARY EASEMENT = WORKING AREA, GRADING, SEEDING AND MULCHING

RIGHT OF WAY PLAT

SCALE: 1"= 50' DATE 9/20/2010 JOB NO. R-95-069-11