


TABLE of BAR SPLICES

Bar Design	Splice Length	Splice Type

- REINFORCEMENT BARS DESTINATED (E) SHALL BE EPOXY COATED.
- BARS DESTINATED (E) - (E) INDICATES 32 LINES OF BARS WITH A LENGTH OF BAR IN EACH LINE. THIS REQUIREMENT APPLIES TO ALL BARS DESTINATED BY A SIMILAR DESIGNATION.
- FOR SUPERSTRUCTURE BILL OF MATERIALS, SEE BRIDGE SHEET NO. 48.
- FOR PARAPET AND DRAIN DETAILS, SEE BRIDGE SHEET NO. 48.
- FOR EXPANSION JOINT DETAILS, SEE BRIDGE SHEET NO. 48 & 10.

HALF PLAN - DECK
(Symm. about E of bridge, roadway, except as noted).

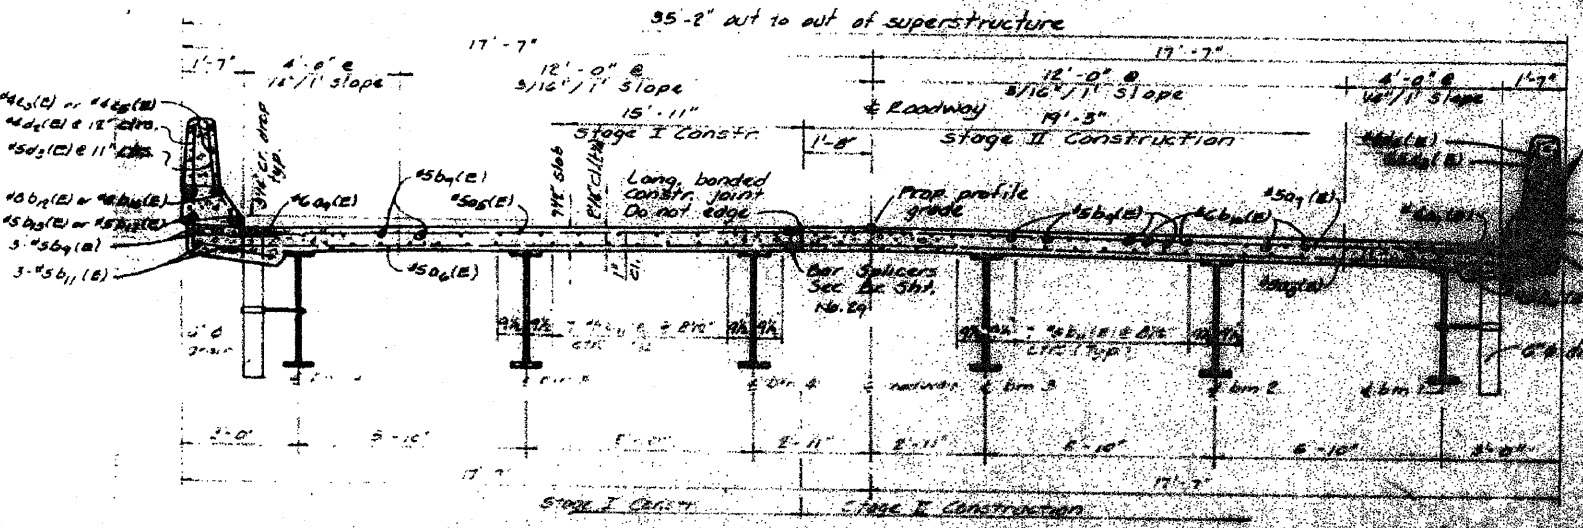

HALF SECTION OVER MID-SPAN

BAR LIST - SUPERSTRUCTURE

Bar	No.	Size	Length	Shape

SUPERSTRUCTURE DECK 138 BR

PROJECT
RTE. FA 634 (IL 62)
SECTION 138 BR over South Branch of
Edwards River
COUNTY HENRY
STATION 930+50

FOR INFORMATION ONLY