


- ADJ ADJUST MANHOLES, CATCH BASINS OR INLETS
- R REMOVING CATCH BASINS OR INLETS
- A ADJUST VALVE BOXES

125TH STREET EXISTING

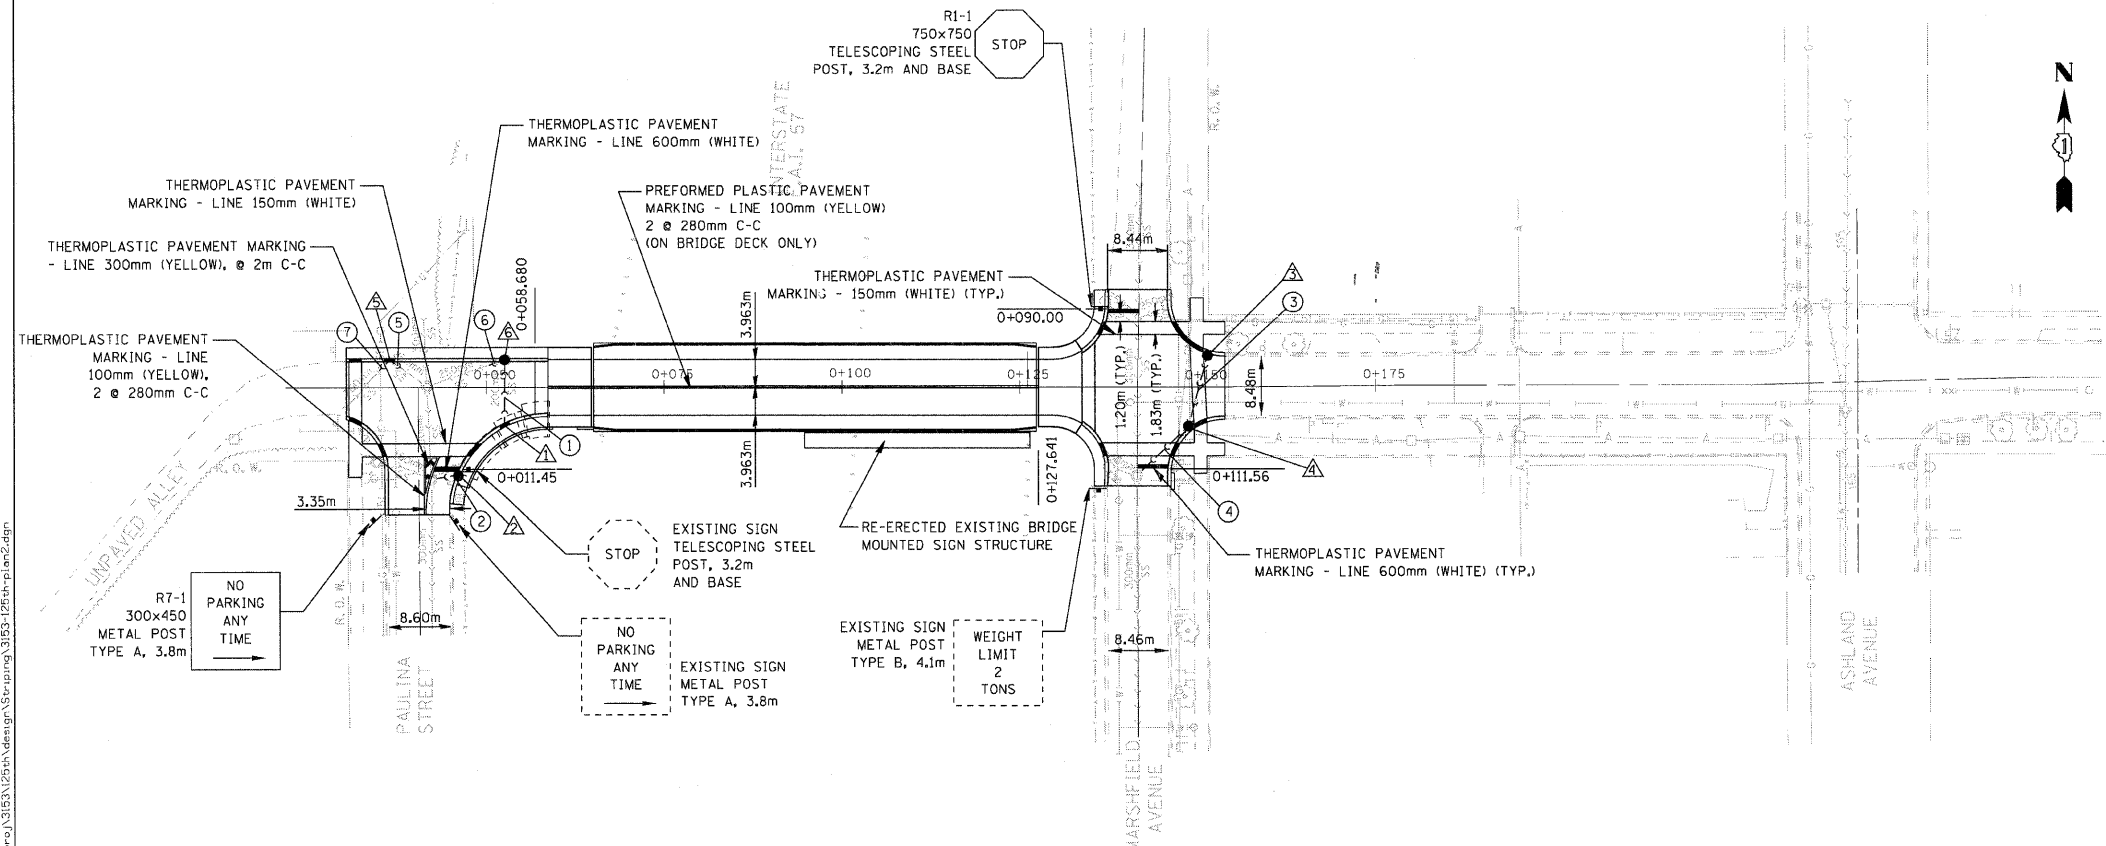

- △ STA. 0+052.58, 5.10m RT INLET, TYPE A, TYPE 23 FRAME & GRATE
RIM = 184.802
INV = 183.708
- ① STORM SEWER, DUCTILE IRON PIPE, TYPE 2, 200 mm
8.8m @ 1%
TBF = 3.5 cu.m.
- △ STA. 0+045.95, 12.25m RT CATCH BASIN, TYPE A, 1.2m DIA, TYPE 23 FRAME & GRATE
RIM = 184.614
INV = 183.448
- ② STORM SEWER, DUCTILE IRON PIPE TYPE 2, 200mm
1.4m @ 1%
TBF = 1.5 cu.m.
- △ STA. 0+151.35, 4.38m LT CATCH BASIN, TYPE A, 1.2m DIA, TYPE 23 FRAME & GRATE
RIM = 184.573
INV = 183.573
- ③ STORM SEWER, DUCTILE IRON PIPE, TYPE 2, 200 mm
9.6m @ 1%
TBF = 3.5 cu.m.
- △ STA. 0+148.70, 5.45m RT CATCH BASIN, TYPE A, 1.2m DIA, TYPE 23 FRAME & GRATE
RIM = 184.440
INV = 183.474
- ④ STORM SEWER DUCTILE IRON PIPE, TYPE 2, 200 mm
9.0m @ 1%
TBF = 3 cu.m.
- △ STA. 0+036.43, 3.90m LT CATCH BASIN, TYPE A, 1.2m, DIA.
FRAME & GRATE
RIM = 184.556
INV = 183.185
- ⑤ STORM SEWER, DUCTILE IRON PIPE, TYPE 2, 250 mm
1.5m @ 1%
TBF = 1 cu.m.
- △ STA. 0+052.61, 3.91m LT CATCH BASIN, TYPE A, 1.2m DIA, TYPE 23 FRAME & GRATE
RIM = 184.739
INV = 183.185
- ⑥ STORM SEWER, DUCTILE IRON PIPE TYPE 2, 250mm
1.50m @ 1%
TBF = 1.5 cu.m.
- ⑦ STORM SEWER, DUCTILE IRON PIPE TYPE 2, 200mm
1.5m @ 1%
TBF = 1 cu.m.

125TH STREET PROPOSED

FILE NAME = n:\work\13153\125th\design\125th\plan2.dgn

CG **Ciorba Group, Inc.**
CONSULTING ENGINEERS
5507 North Cumberland Avenue, Suite 402
Chicago, Illinois 60656
Tel. 773.775.4009 Fax 773.775.4014

USER NAME = dmorris	DESIGNED - WBL	REVISED -
PLOT SCALE = 0.500 m / MM.	DRAWN - WBL	REVISED -
PLDT DATE = 1/16/2009	CHECKED - MJL	REVISED -
DATE = 1/16/2009	REVISIONS -	REVISED -

**STATE OF ILLINOIS
DEPARTMENT OF TRANSPORTATION**

**FAI 57/INTERSTATE 57
125TH STREET OVER I-57
DRAINAGE, UTILITIES, SIGNING AND STRIPING PLAN**

F.A.I. RTE.	SECTION	COUNTY	TOTAL SHEETS	SHEET NO.
57	1818.3B-R	COOK	58	12
FED. ROAD DIST. NO. - ILLINOIS FED. AID PROJECT			CONTRACT NO. 60862	

SCALE: SHEET NO. OF SHEETS STA. TO STA.