


REVISIONS

April 12, 2012

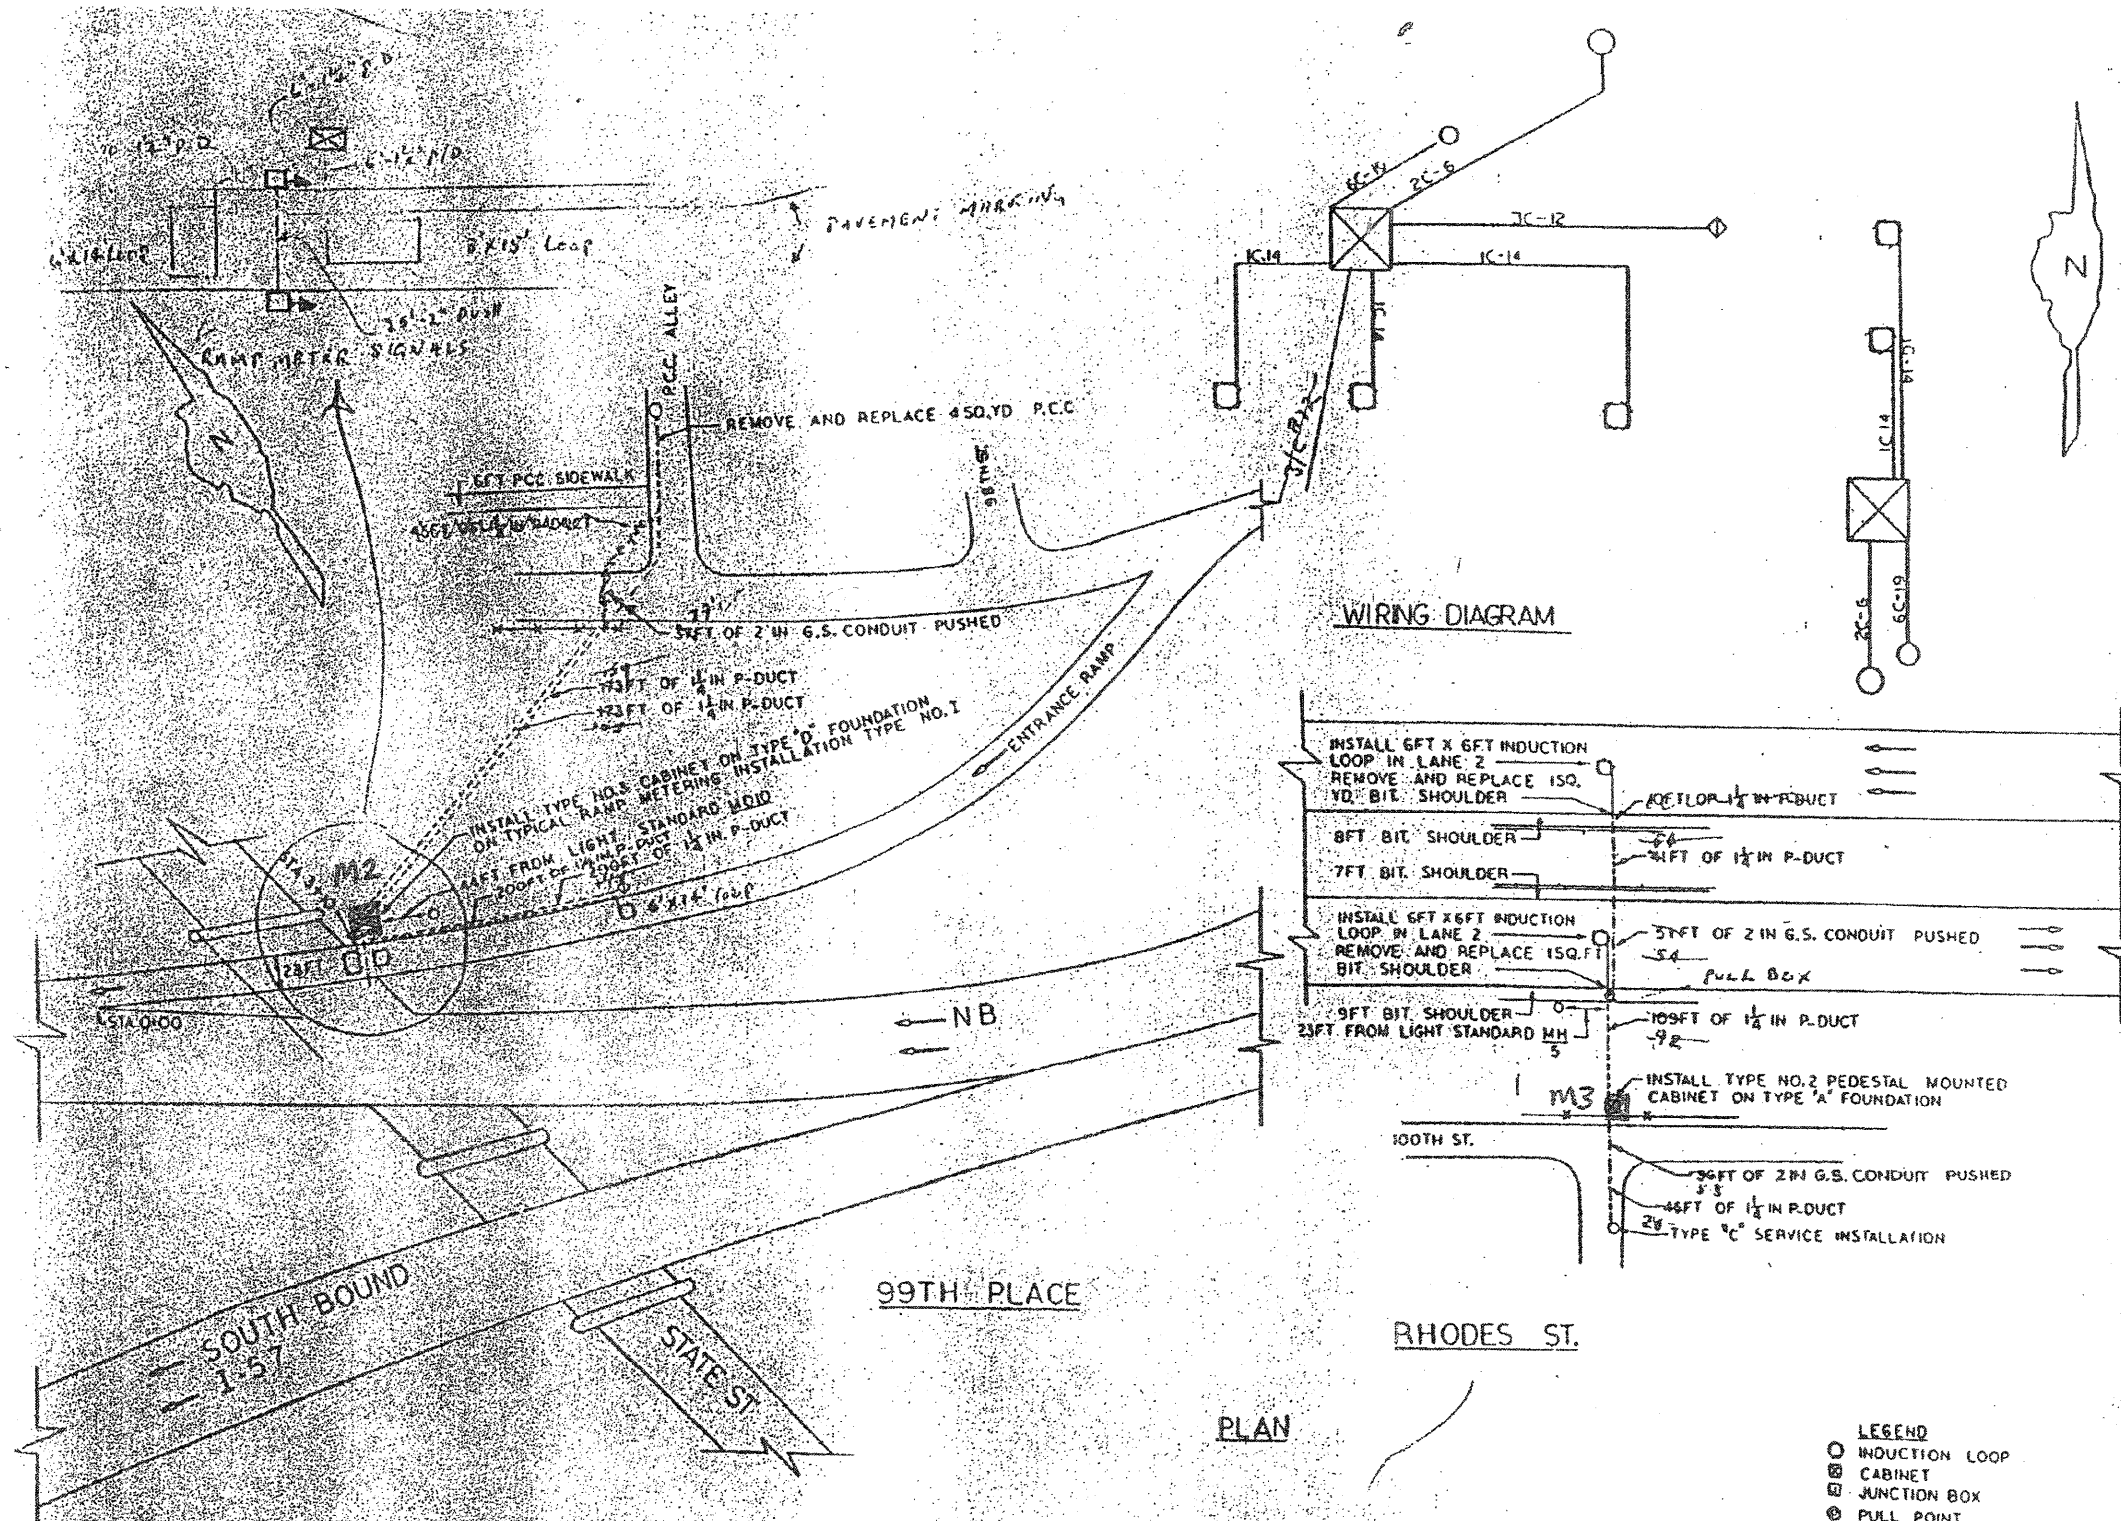



FOR INFORMATION ONLY

STATE OF ILLINOIS
DIVISION OF HIGHWAYS
CHICAGO AREA EXPRESSWAY SURVEILLANCE PROJECT

99TH PLACE INSTALLATION
RHODES ST. INSTALLATION

ROUTE NO.	SECTION	COUNTY	TOTAL SHEETS	SHEET NO.
94	1315RS-4	COOK	40	158
CONTRACT NO. 60C08				

- LEGEND
- INDUCTION LOOP
 - ⊠ CABINET
 - ⊞ JUNCTION BOX
 - ⊙ PULL POINT
 - ⊕ SERVICE INSTALLATION
 - ⊗ HANDHOLE
 - DUCT
 - CONDUIT
 - x-x FENCE
 - GUARD RAIL
 - ⊕ FLASHER