


WEST ABUTMENT ELEVATION

CL IL Rte. 137 (Buckley Rd.)

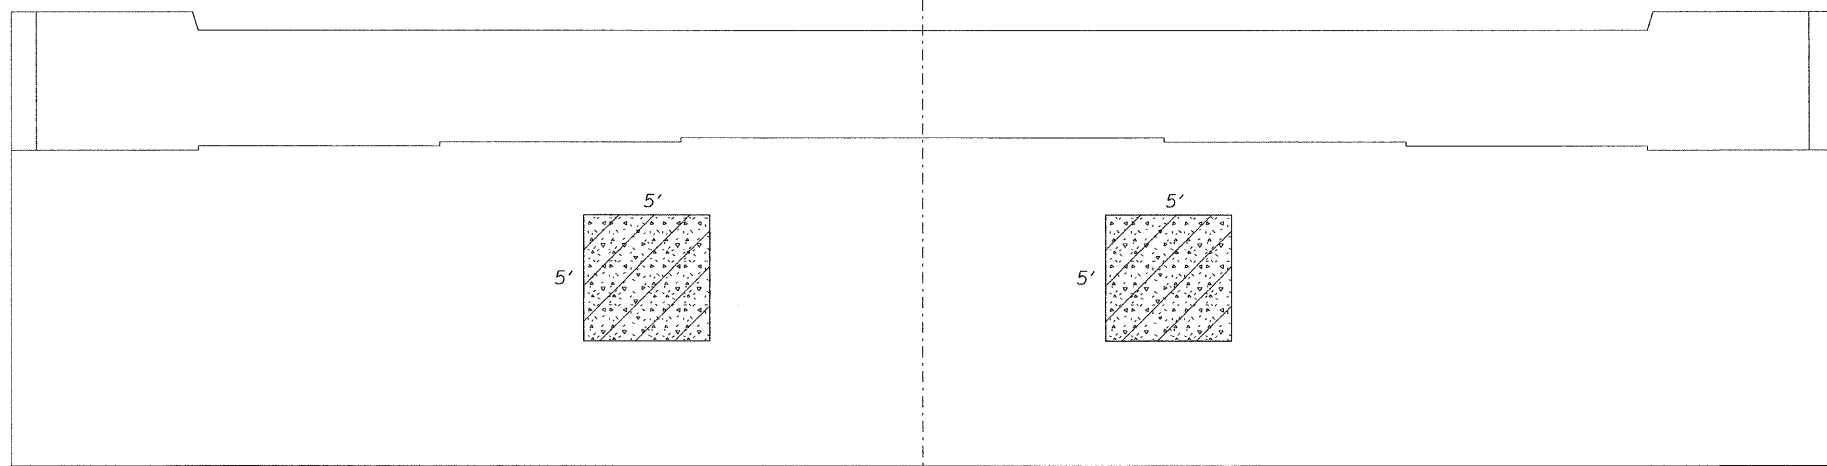

EAST ABUTMENT ELEVATION

BILL OF MATERIAL

ITEM	UNIT	QUANTITY
Structural Repair of Concrete (Depth Equal to or Less than 5")	Sq. Ft.	63

LEGEND

Structural Repair of Concrete (Depth Equal to or Less than 5")

*Notes:*  
Quantity for Structural Repair of Concrete has been increased to include additional repair areas not apparent at the time of the inspection. The actual repair areas will be determined by the Resident Engineer. The Contractor will be paid for the quantity furnished.

No repair quantities noted at piers or wingwalls.

**SUBSTRUCTURE REPAIR**  
IL RTE. 137 (BUCKLEY ROAD)  
OVER DES PLAINES RIVER  
FAP 352 (IL 137), SECTION 56 B-1-2  
LAKE COUNTY  
STATION 64+63.88  
S.N. 049-0063

DATE: 01-14-09  
GRAEF, ANHALT, SCHLOEMER & ASSOCIATES INC  
CHICAGO ILLINOIS

n:\jobs\2008\plot\2006-3028.44\00\063.3028-S11.dgn  
1/12/2009

DESIGNED	S.D.H.
CHECKED	J.A.Z.
DRAWN	M.S.M.
CHECKED	S.D.H.