

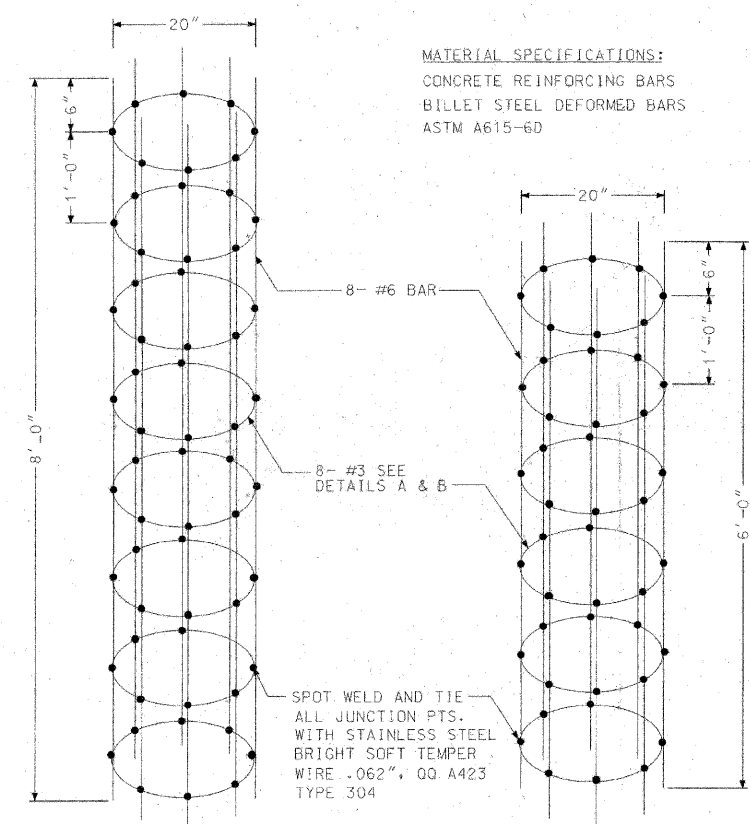



F.A.I. RTE.	SECTION	COUNTY	TOTAL SHEETS	SHEET NO.
57	2021.1B-R	COOK	101	039
STA.	TO STA.			
FED. ROAD DIST. NO. 1		ILLINOIS	FED. AID PROJECT	
CONTRACT NO. 62532				

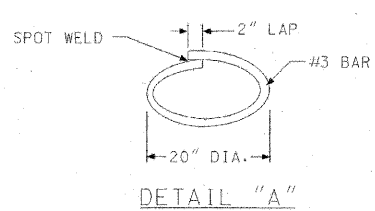

CODE	COMMODITY	SIZE	QUANTITY
20-9545-	ROD, WELDING LINCOLN WELD OR EQUAL	#7018	5#
31-	WIRE, TIE STEEL, STAINLESS, QQ W423 COND. 'A' SOFT	.062	1.0#

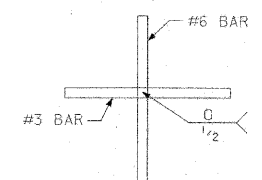

REVISION	DATE
STEEL CAGES FOR POLE FOUNDATIONS	
CITY OF CHICAGO	
DESIGNED BY	DATE
CHECKED BY	DATE
APPROVED BY	DATE
	793A
	DATE: 20-12-08

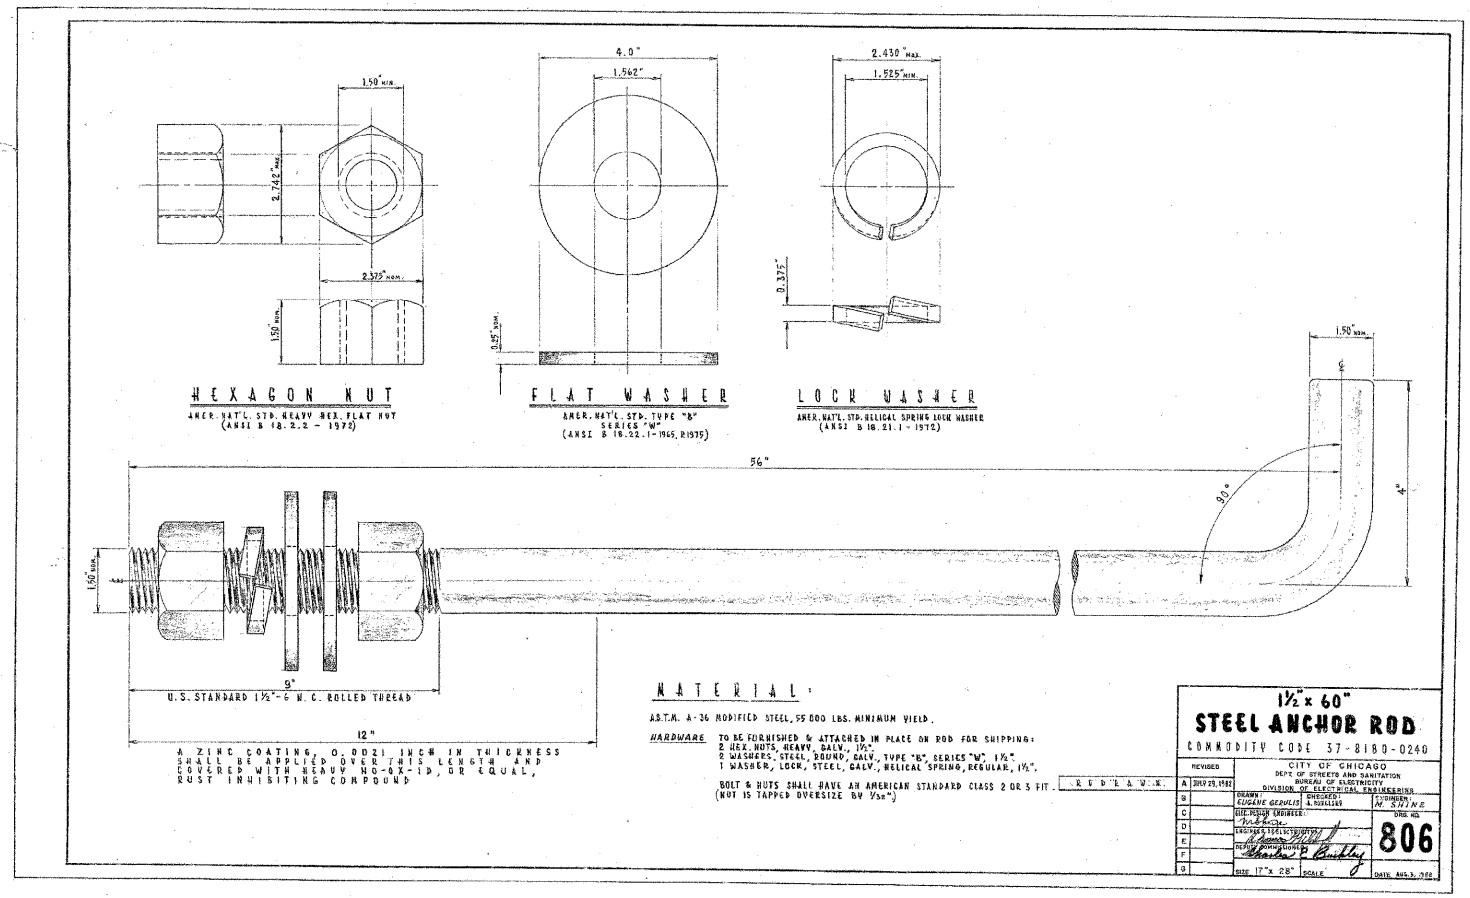

STEEL ANCHOR ROD	
COMMODITY CODE 57-8180-0240	
REVISED	CITY OF CHICAGO
A	DEPT. OF STREET AND SANITATION
BF	806

4-NORTH ST. BOPEBERGON
 1-16-2009, 11:46:53
 T:\DOCUMENT\950860\CIVIL\DRAWING\950860\05.DWG
 1 2 

REVISIONS	
NAME	DATE

ILLINOIS DEPARTMENT OF TRANSPORTATION
 111TH STREET OVER
 F.A.I ROUTE 57 (INTERSTATE 57)

 ELECTRICAL STANDARD DETAILS

 SCALE: NONE
 DATE: 01/16/09
 DRAWN BY: N/A
 CHECKED BY: N/A

TENG
 TENG & ASSOCIATES, INC.
 ENGINEERS, ARCHITECTS, PLANNERS
 205 N. MICHIGAN AVE., CHICAGO, IL 60601
 TELEPHONE: 312/615-0000

ES-03