


DESIGN	INT.	DATE	REASON

DATE	BY	REVISION

PLOTS & CHECKS	INT.	DATE	NO.	REASON

PROFILE	DATE	BY	REVISION


CHECKS	INT.	DATE	REASON

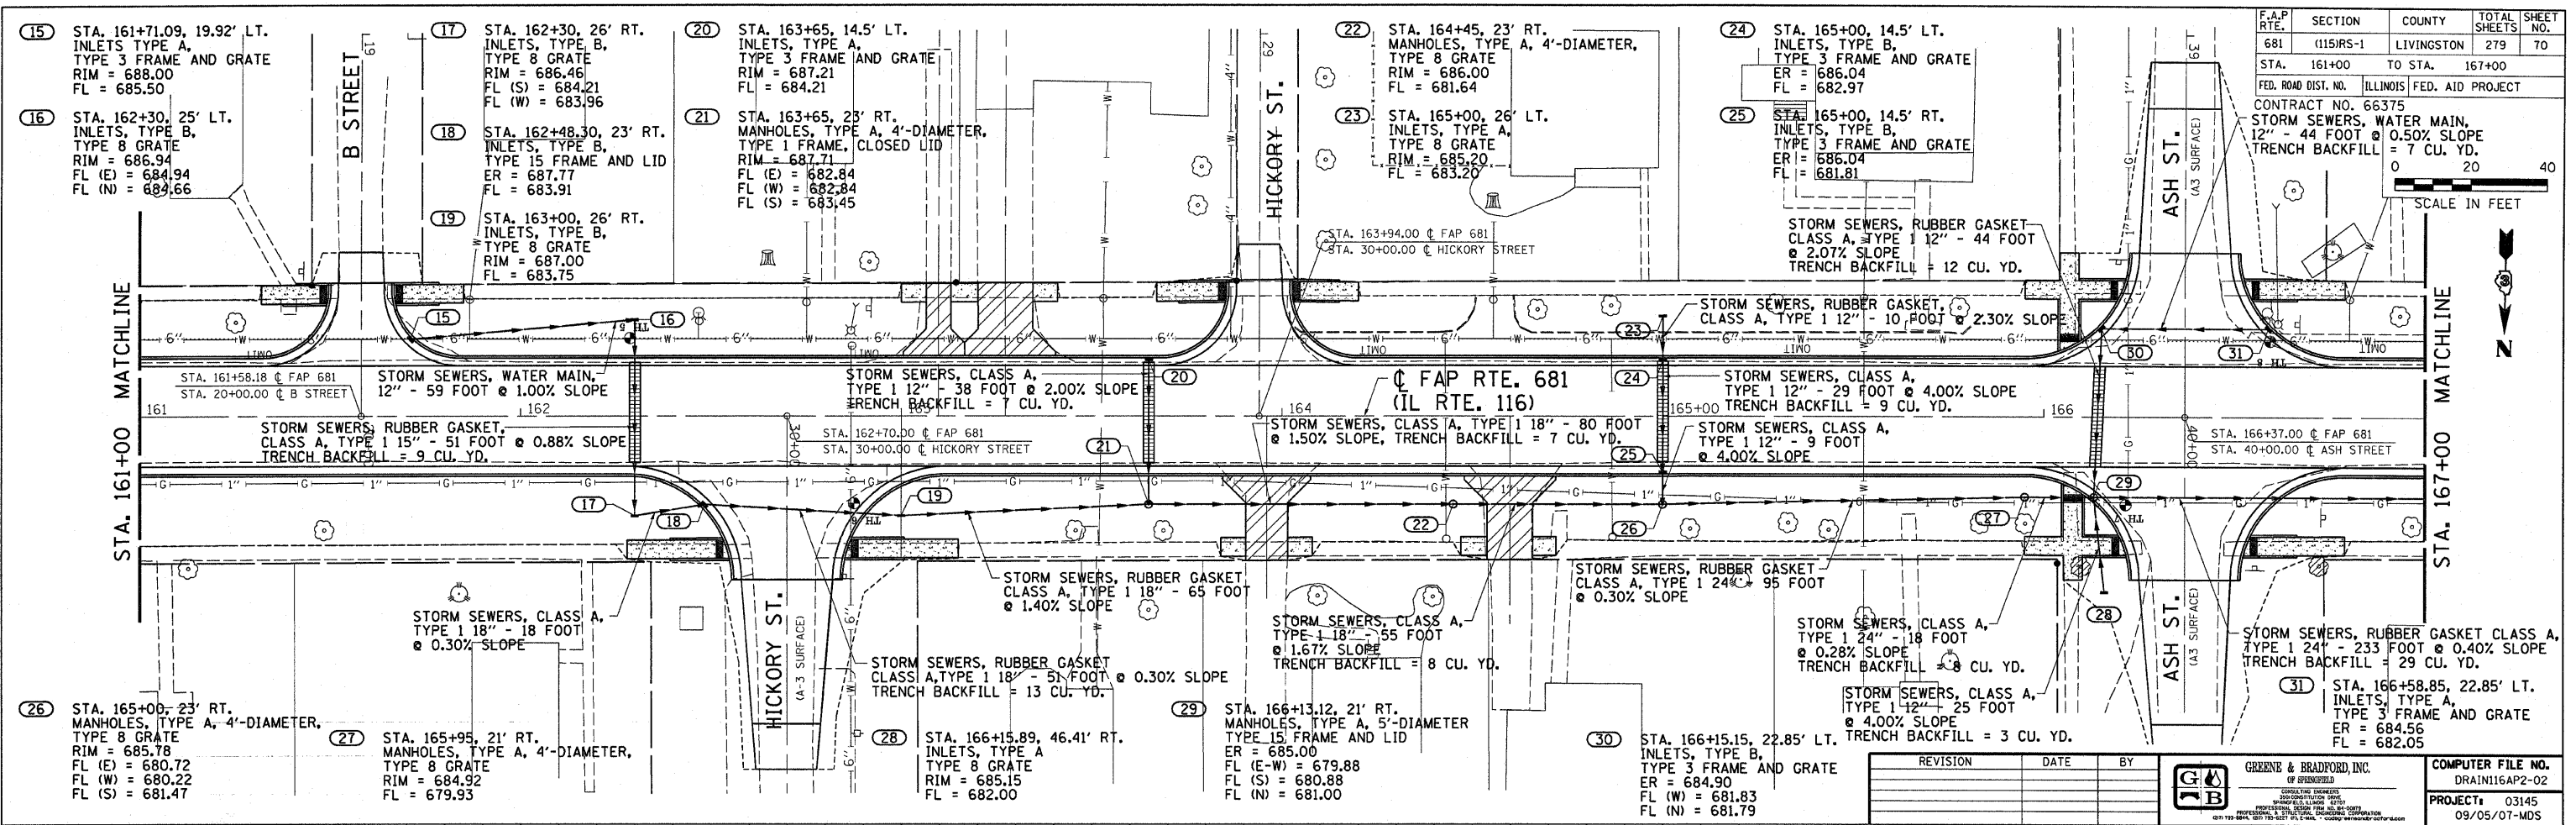

F.A.P. RTE.	SECTION	COUNTY	TOTAL SHEETS	SHEET NO.
681	(115)RS-1	LIVINGSTON	279	70


CONTRACT NO.	PROJECT
66375	STORM SEWERS, WATER MAIN, 12\"/>

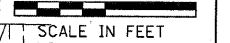

REVISION	DATE	BY

GREENE & BRADFORD, INC.
 ENGINEERS

COMPUTER FILE NO.

