


DESIGN	INT.	DATE	REASON

DATE	BY	REASON

PLOTS & CHECKS	INT.	DATE	NO.	REASON


PROFILE	DATE	BY	REASON

CHECKS	INT.	DATE	REASON

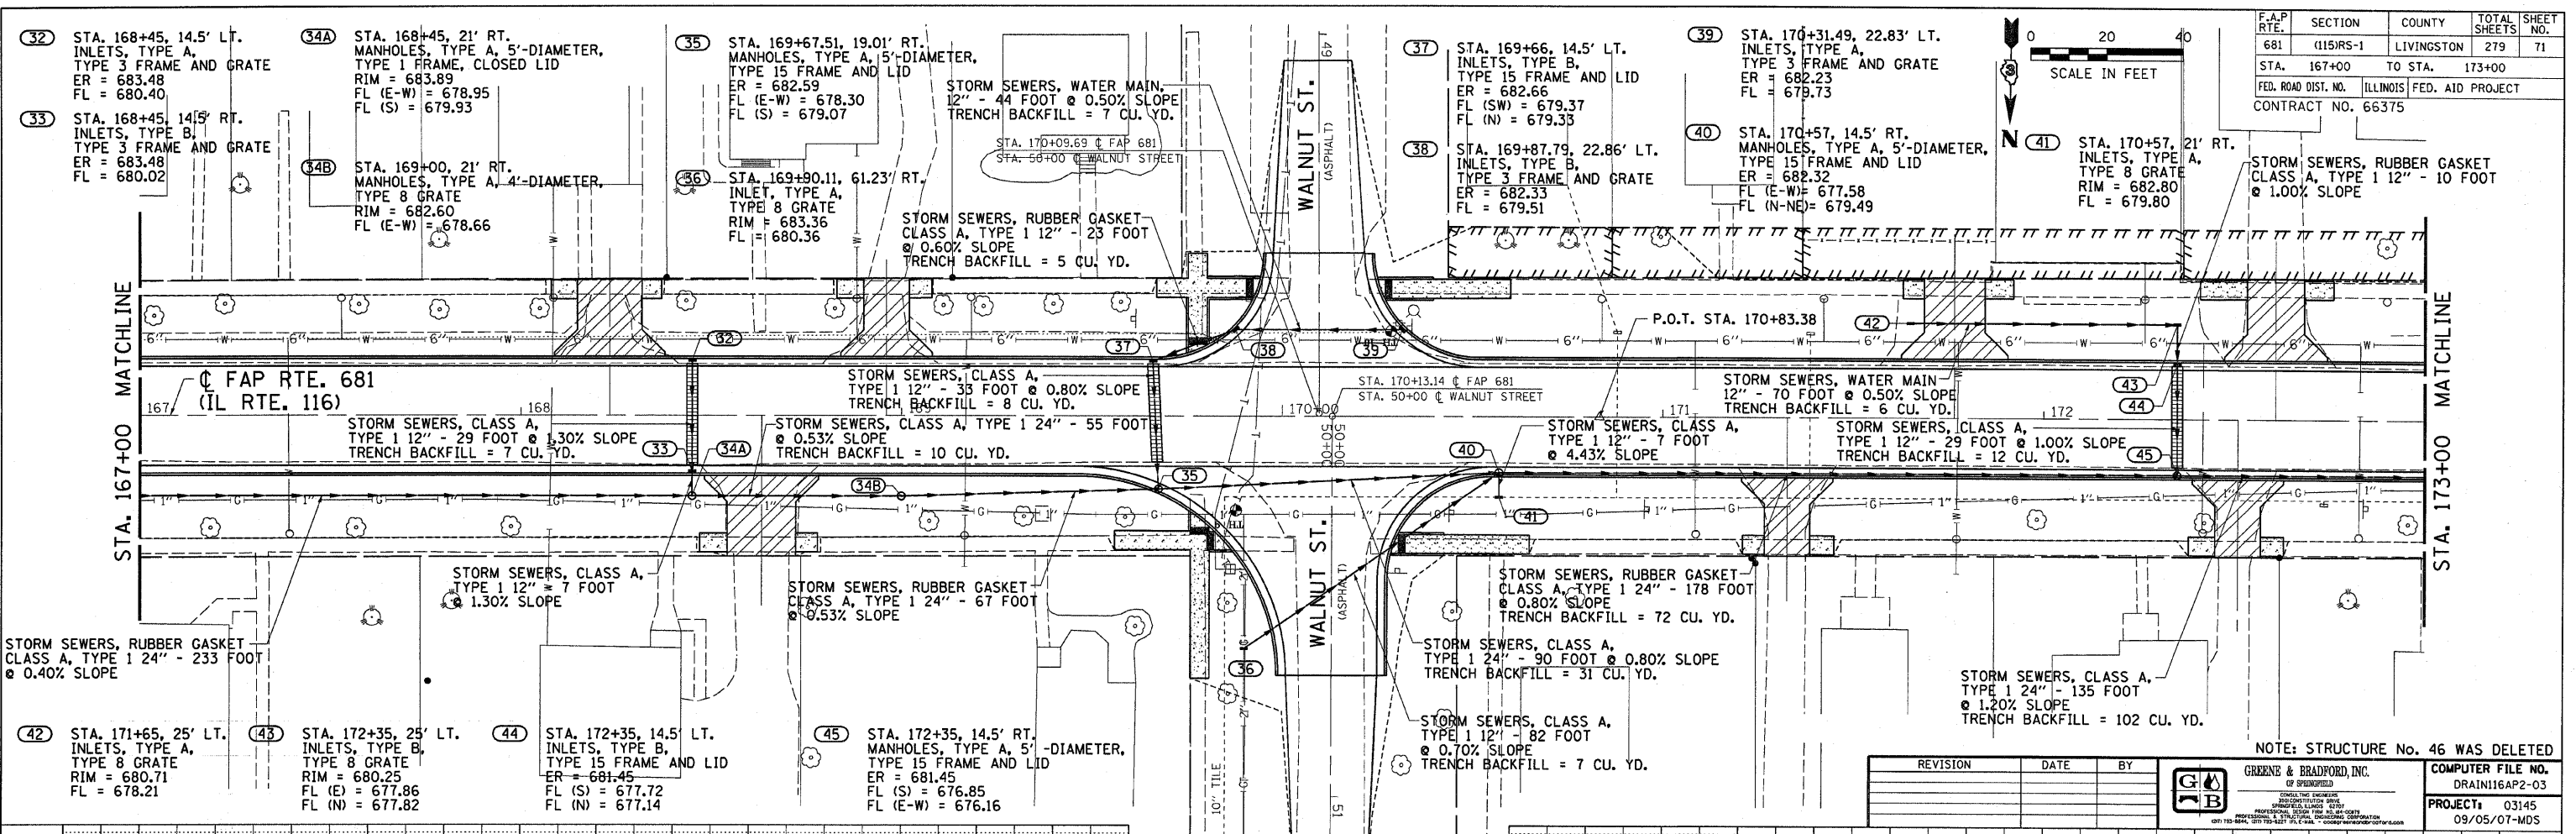


F.A.P. RTE.	SECTION	COUNTY	TOTAL SHEETS	SHEET NO.
681	(115)RS-1	LIVINGSTON	279	71

STA. 167+00 TO STA. 173+00  
 FED. ROAD DIST. NO. ILLINOIS FED. AID PROJECT  
 CONTRACT NO. 66375

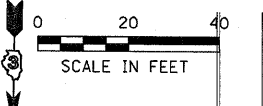

REVISION	DATE	BY

NOTE: STRUCTURE No. 46 WAS DELETED

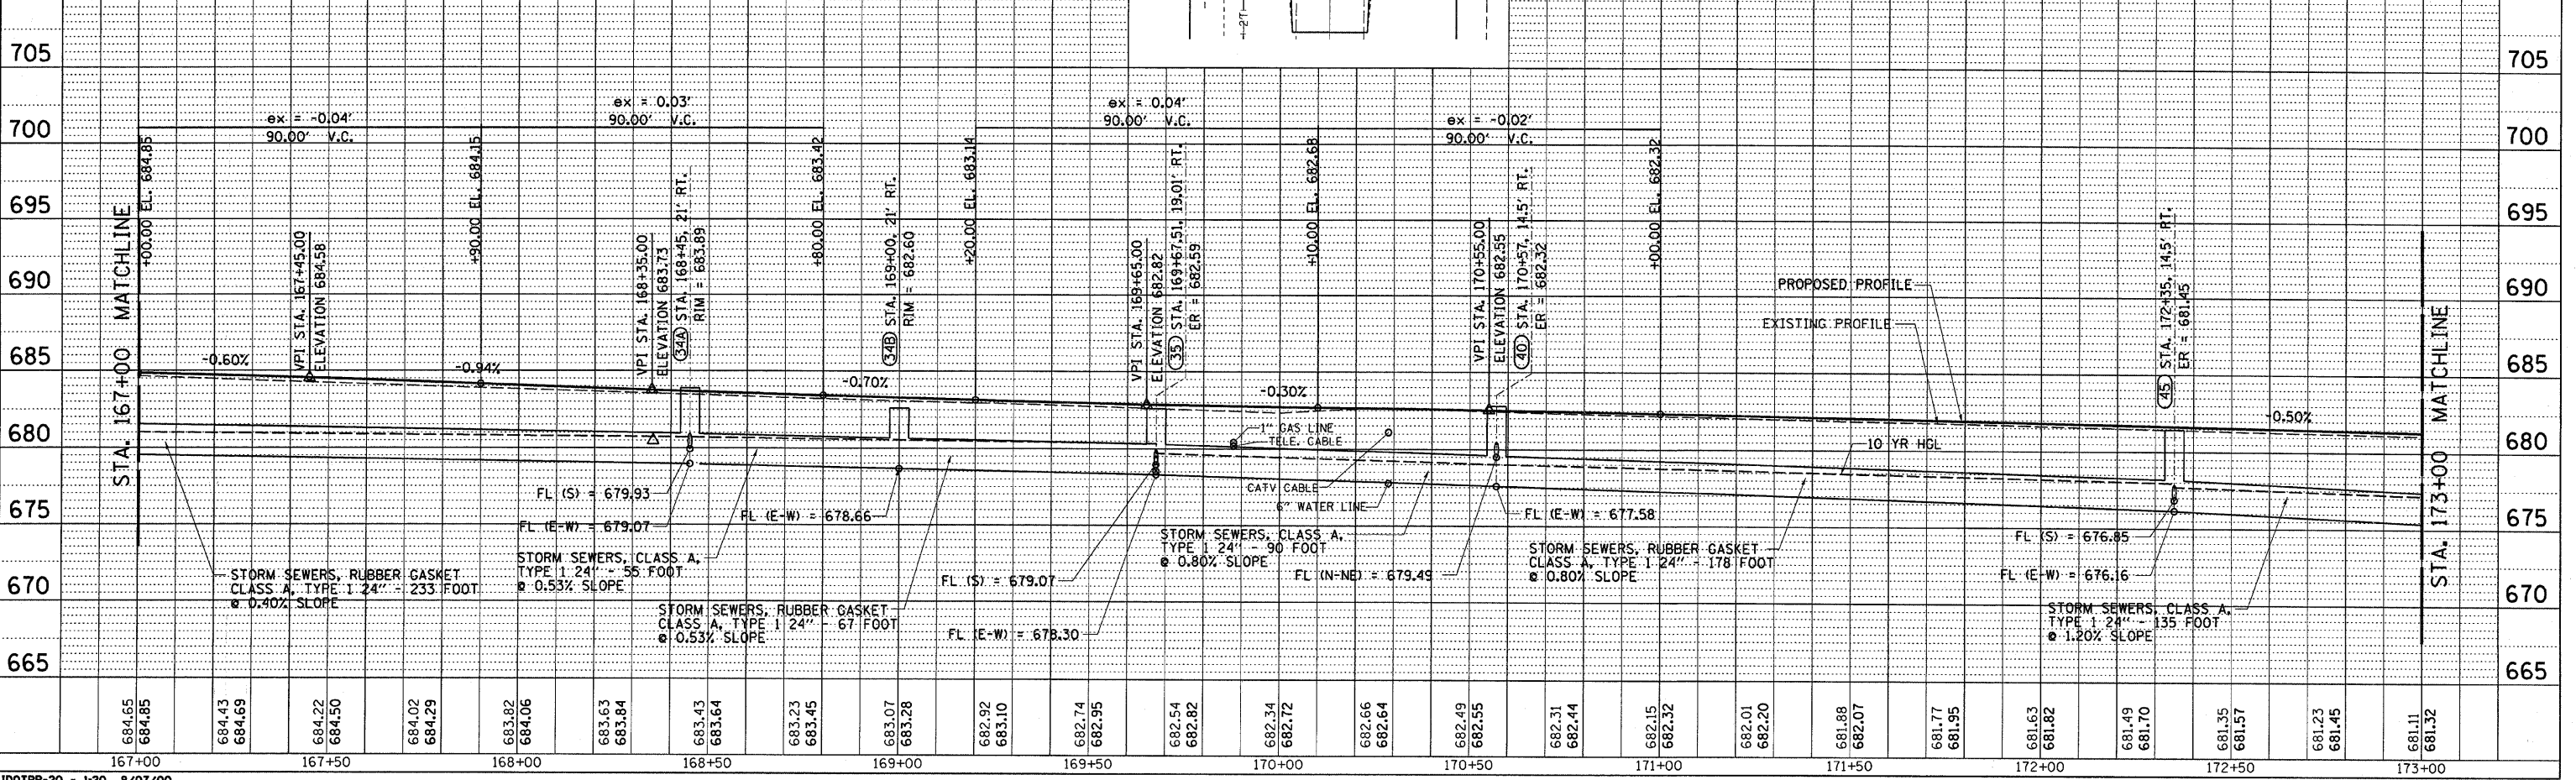

