


F.A.P. RTE.	SECTION	COUNTY	TOTAL SHEETS	SHEET NO
681	(115)RS-1	LIVINGSTON	279	136
STA. 154+50.00		TO STA. 154+75.00		
FED. ROAD DIST. NO. ILLINOIS		FED. AID PROJECT		
70		CONTRACT NO. 66375		

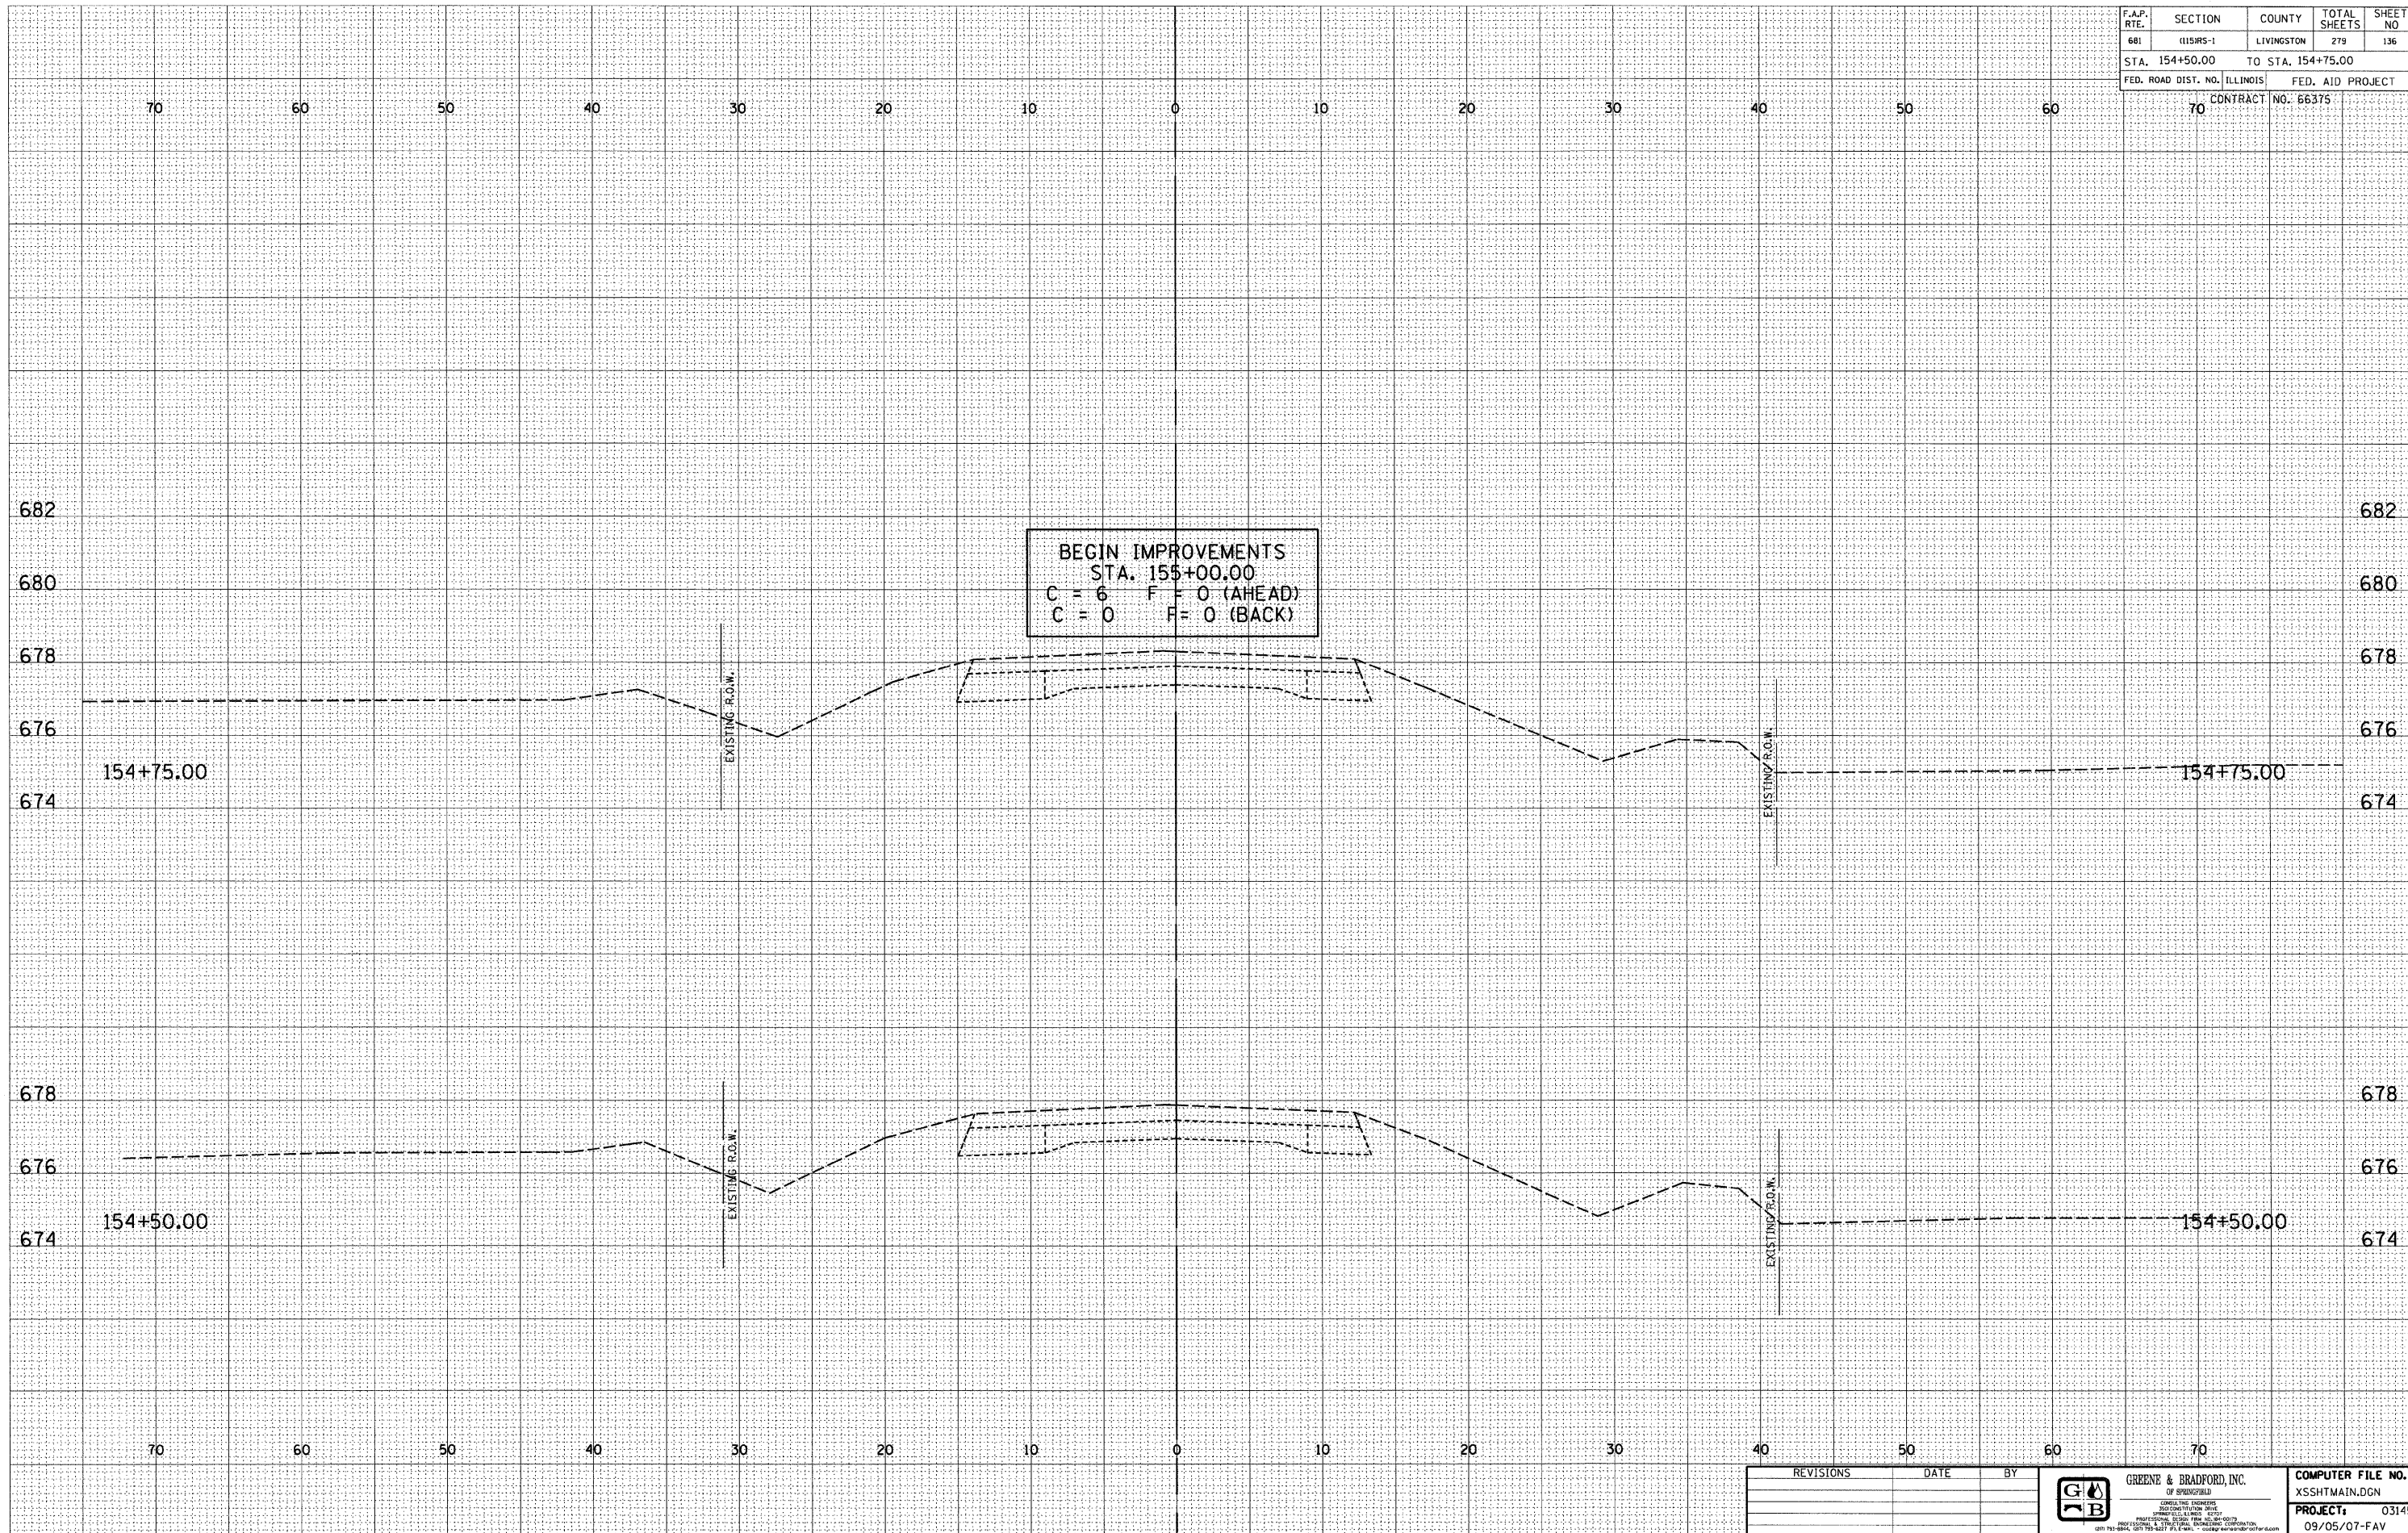

BEGIN IMPROVEMENTS
 STA. 155+00.00
 C = 6 F = 0 (AHEAD)
 C = 0 F = 0 (BACK)

DESIGN		
INT.	DATE	REASON

BY	DATE

PLOTS & CHECKS			
INT.	DATE	NO.	REASON

BY	DATE

CHECKS		
INT.	DATE	REASON

REVISIONS	DATE	BY

GREENE & BRADFORD, INC.
 CONSULTING ENGINEERS

COMPUTER FILE NO.	XSSHTMAIN.DGN
PROJECT	03145
	09/05/07-FAV