


F.A.P. RTE.	SECTION	COUNTY	TOTAL SHEETS	SHEET NO
681	119HS-1	LIVINGSTON	279	138
STA. 155+50.00		TO STA. 155+75.00		
FED. ROAD DIST. NO. ILLINOIS		FED. AID PROJECT		
70		CONTRACT NO. 66375		

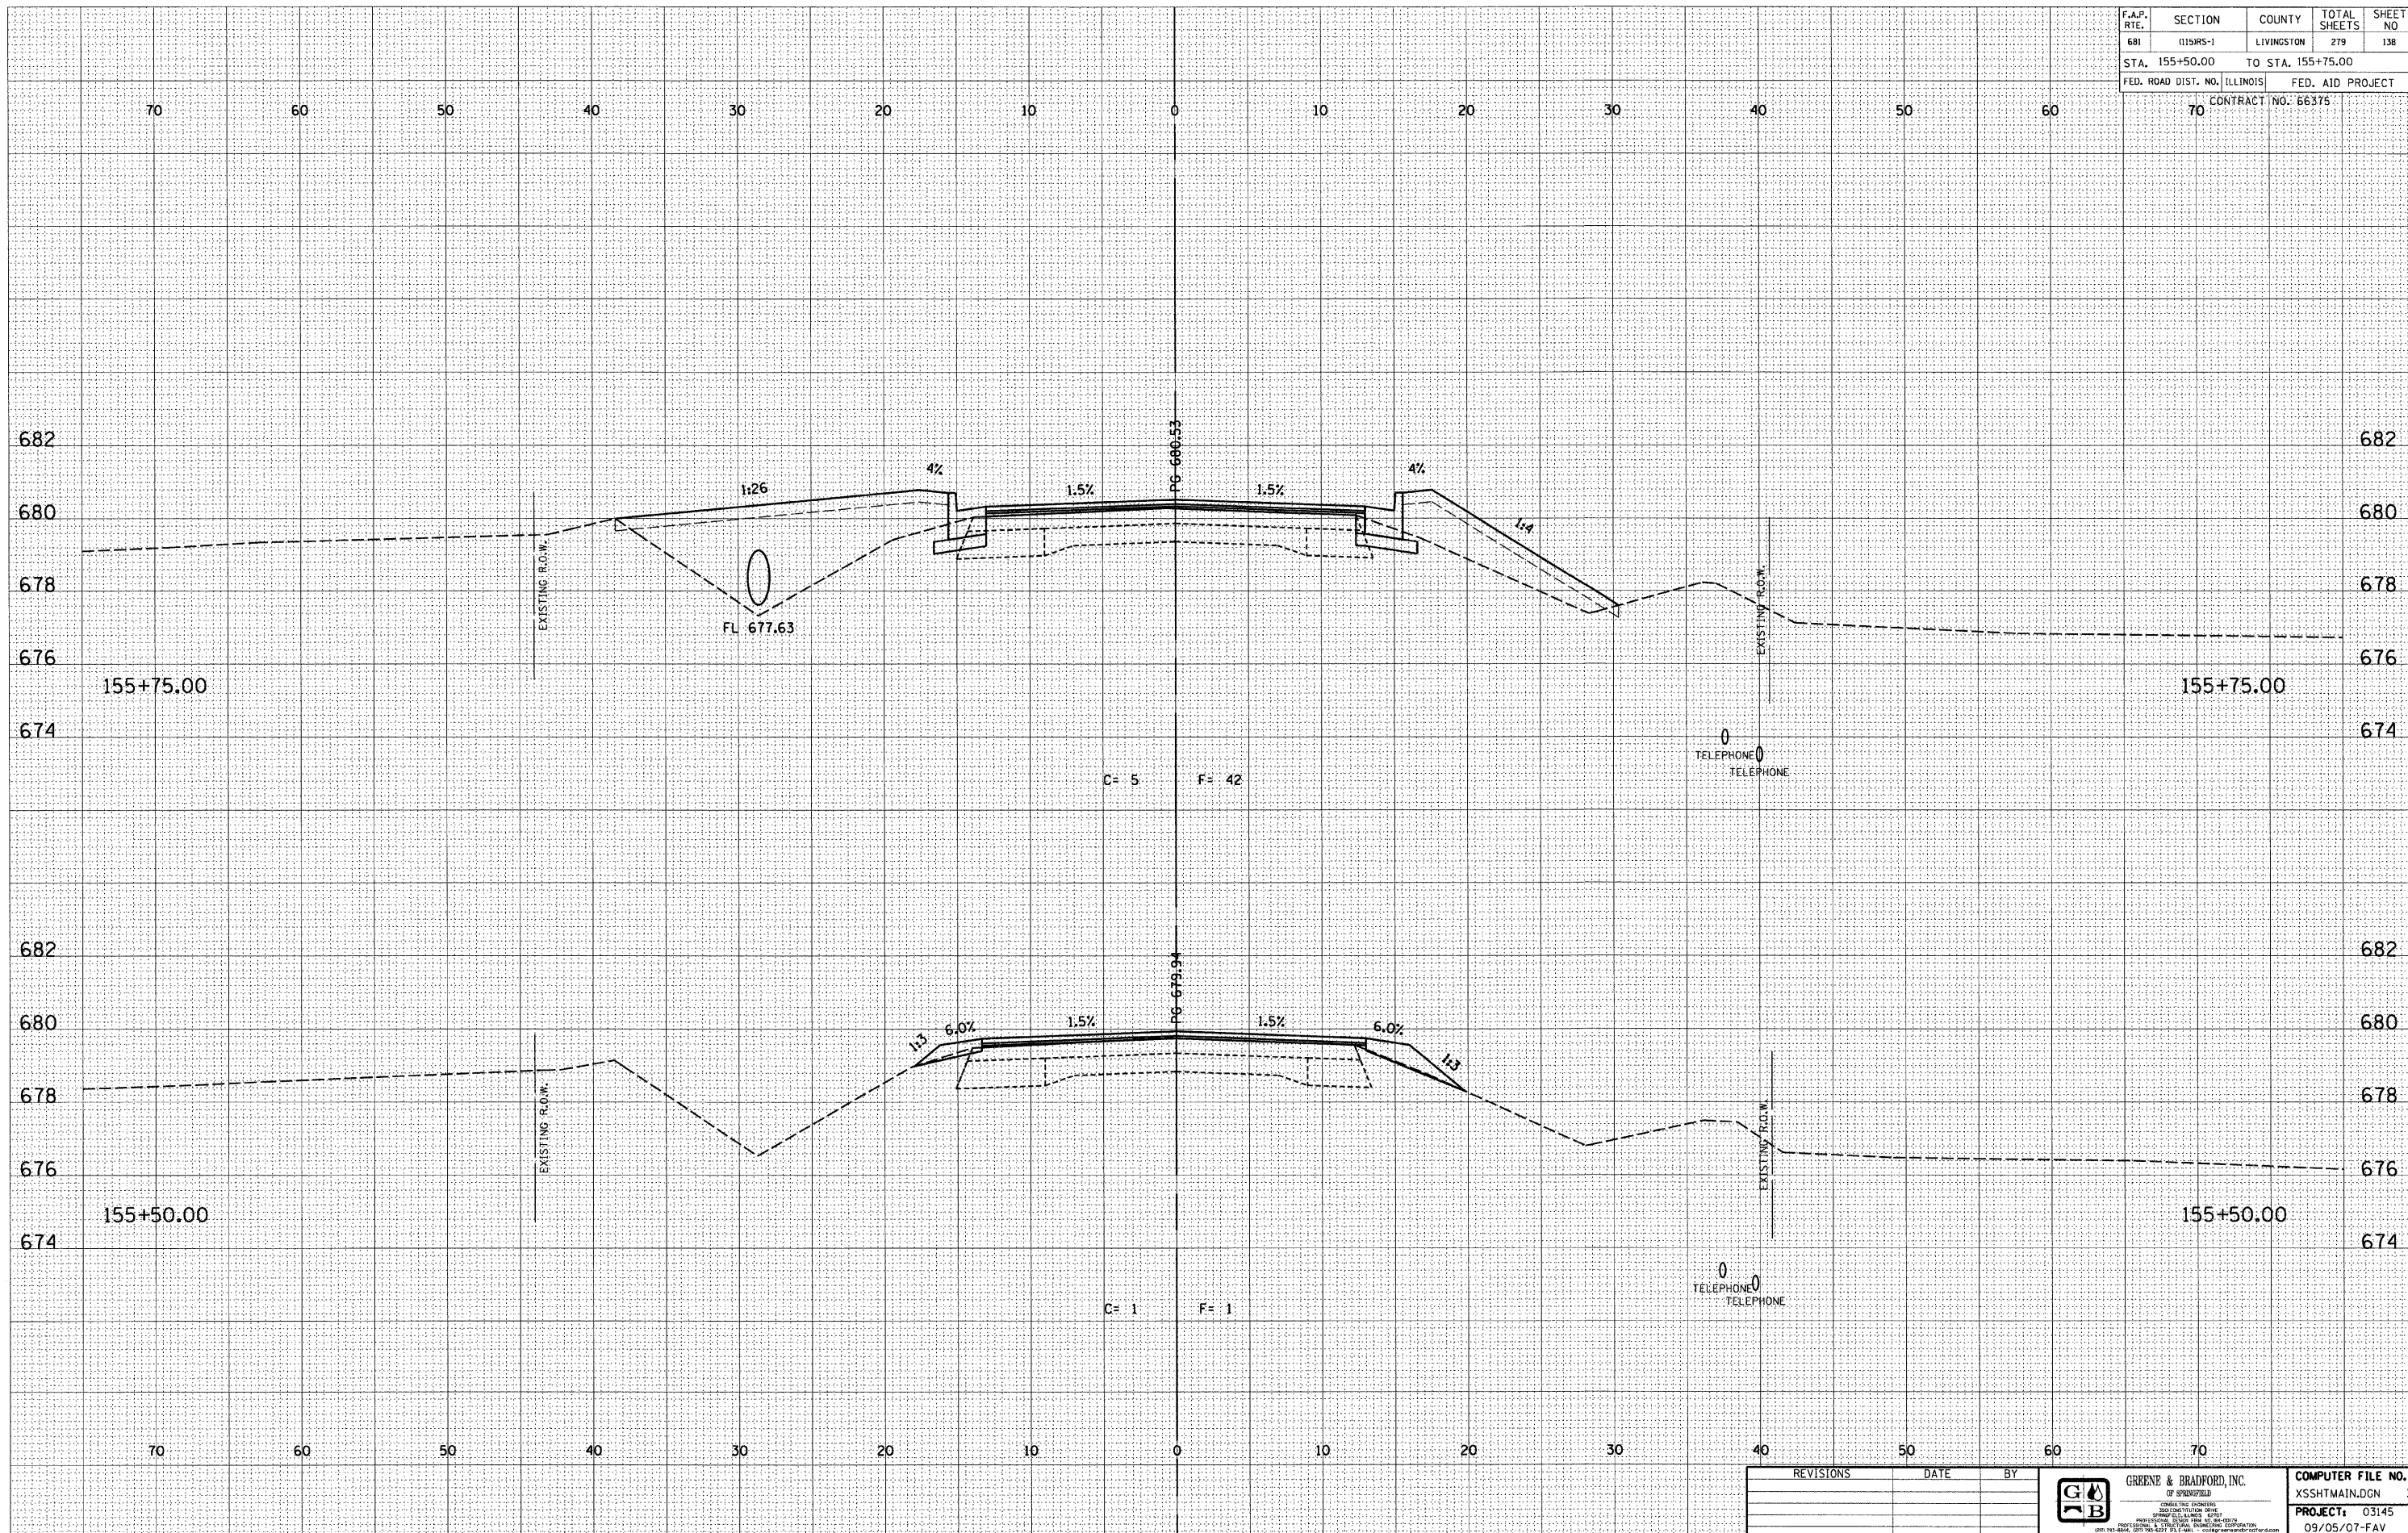

DESIGN		
INT.	DATE	REASON

BY	DATE

PLOTS & CHECKS			
INT.	DATE	NO.	REASON

BY	DATE

CHECKS		
INT.	DATE	REASON

REVISIONS	DATE	BY

GREENE & BRADFORD, INC.
 CONSULTING ENGINEERS

COMPUTER FILE NO.	3
XSSHTMAIN.DGN	
PROJECT:	03145
DATE:	09/05/07-FAV