


F.A.P. RTE.	SECTION	COUNTY	TOTAL SHEETS	SHEET NO.
681	116RS-1	LIVINGSTON	279	166
STA. 164+59.89		TO STA. 164+75.00		
FED. ROAD DIST. NO. ILLINOIS		FED. AID PROJECT		

70 CONTRACT NO. 66375

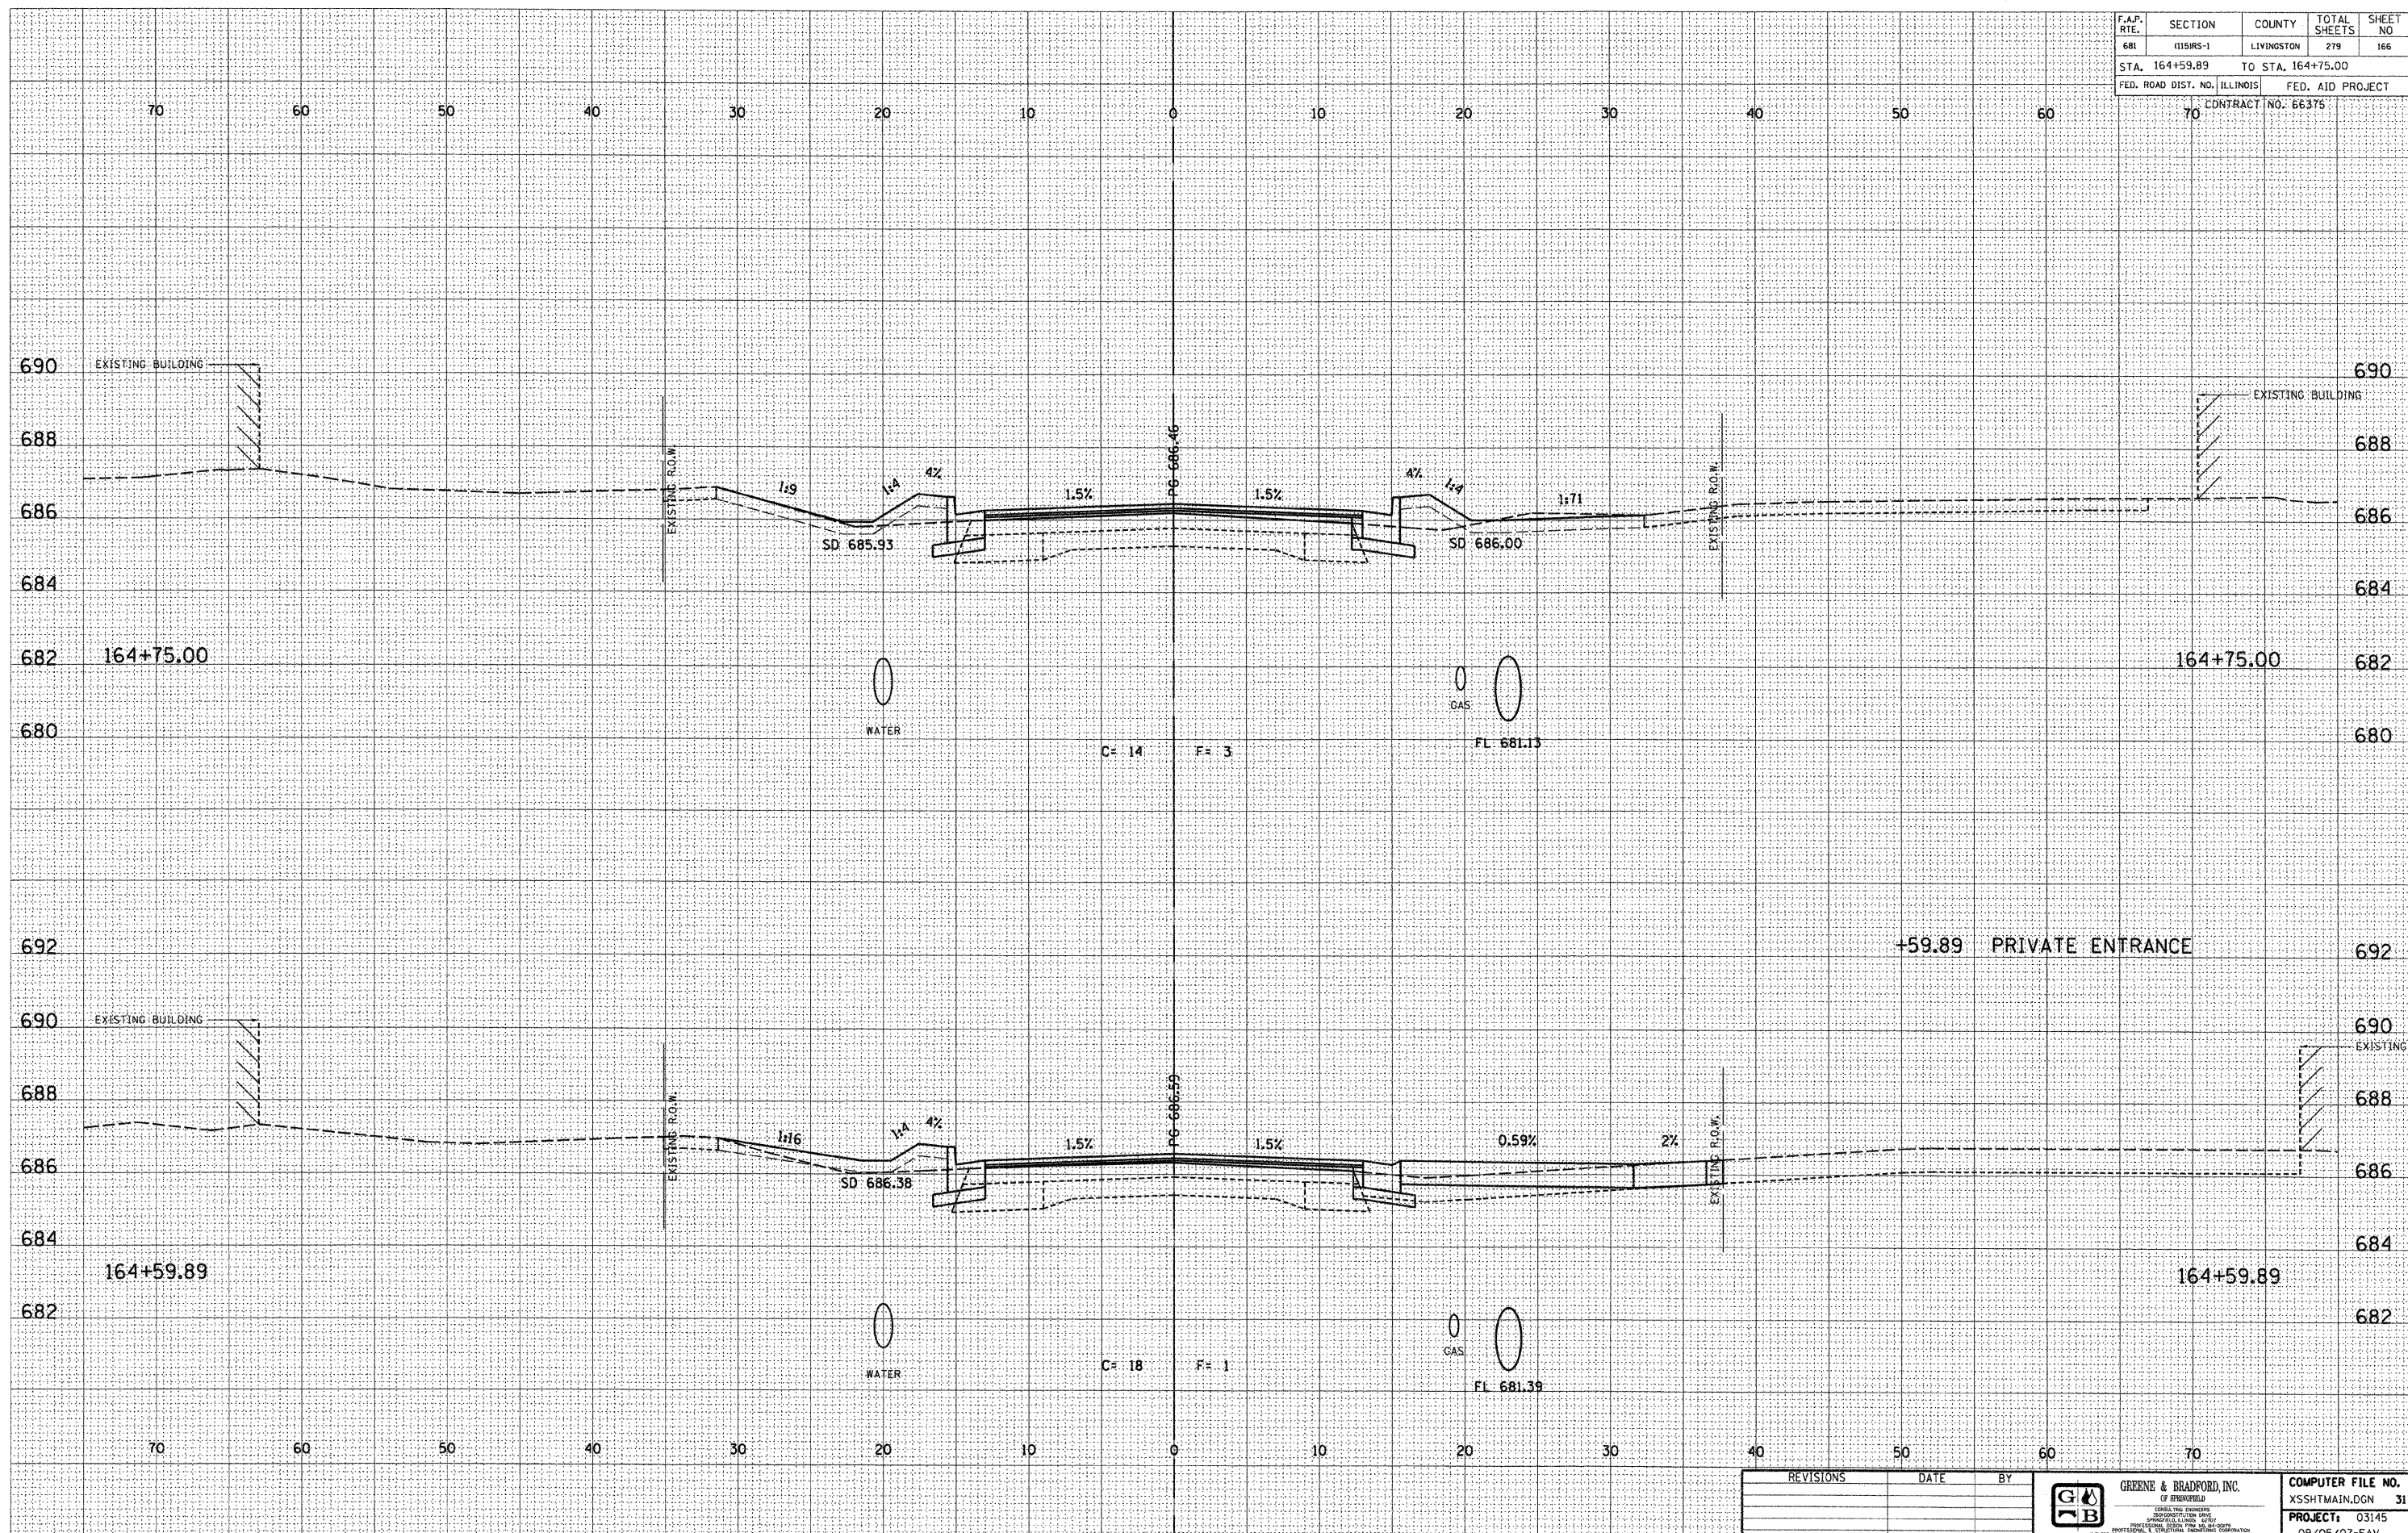

DESIGN		
INT.	DATE	REASON

BY	DATE

PLOTS & CHECKS			
INT.	DATE	NO.	REASON

BY	DATE

CHECKS		
INT.	DATE	REASON

REVISIONS	DATE	BY

GREENE & BRADFORD, INC.
 OF SPRINGFIELD

COMPUTER FILE NO.
 X5SHTMAIN.DGN 31
PROJECT: 03145
 09/05/07-FAV