


F.A.P. RTE.	SECTION	COUNTY	TOTAL SHEETS	SHEET NO
681	0154RS-1	LIVINGSTON	279	193
STA. 173+50.00		TO STA. 173+70.00		
FED. ROAD DIST. NO. ILLINOIS		FED. AID PROJECT		
70		CONTRACT NO. 66375		

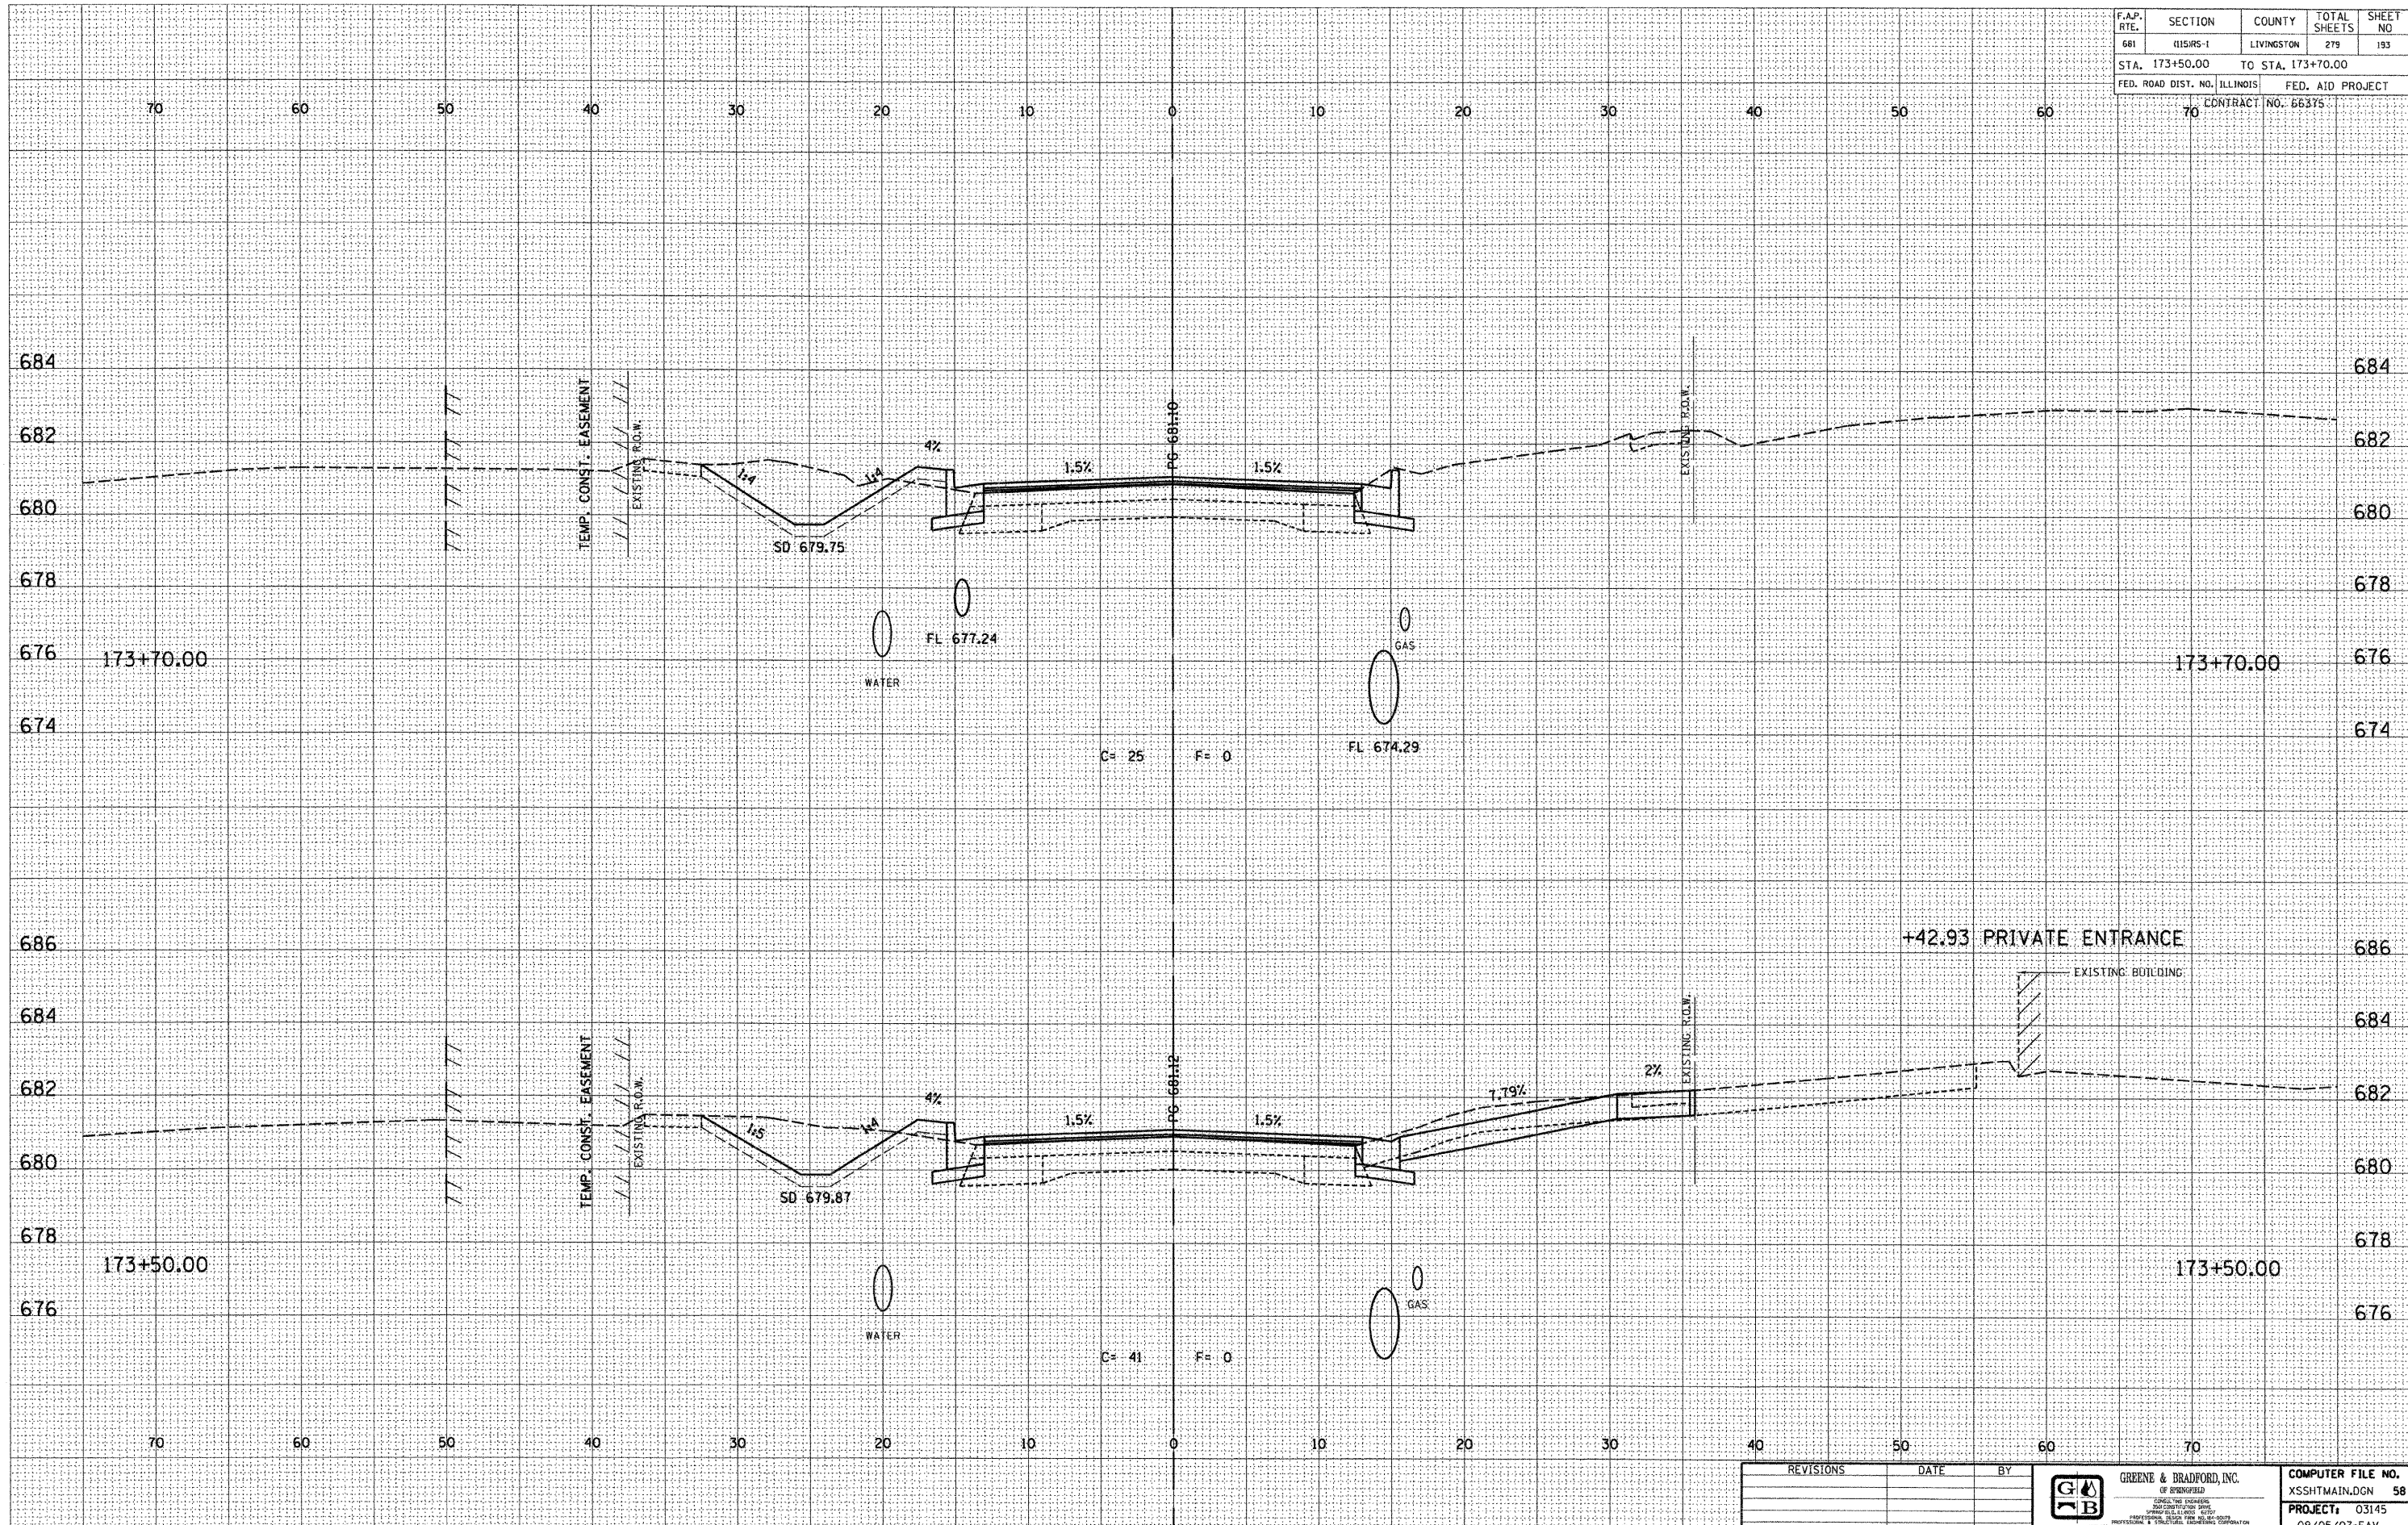

DESIGN		
INT.	DATE	REASON

DATE	BY

PLOTS & CHECKS			
INT.	DATE	NO.	REASON

DATE	BY

CHECKS		
INT.	DATE	REASON

REVISIONS	DATE	BY

GREENE & BRADFORD, INC.
 OF SPRINGFIELD
 CONSULTING ENGINEERS

COMPUTER FILE NO.
 XSSHTMAIN.DGN 58
PROJECT: 03145
 09/05/07-FAV