


| F.A.P. RTE. | SECTION | COUNTY | TOTAL SHEETS | SHEET NO. |
|------------------------------|---------|--------------------|--------------|-----------|
| 681 | 015HS-1 | LIVINGSTON | 279 | 209 |
| STA. 179+20.46 | | TO STA. 179+25.00 | | |
| FED. ROAD DIST. NO. ILLINOIS | | FED. AID PROJECT | | |

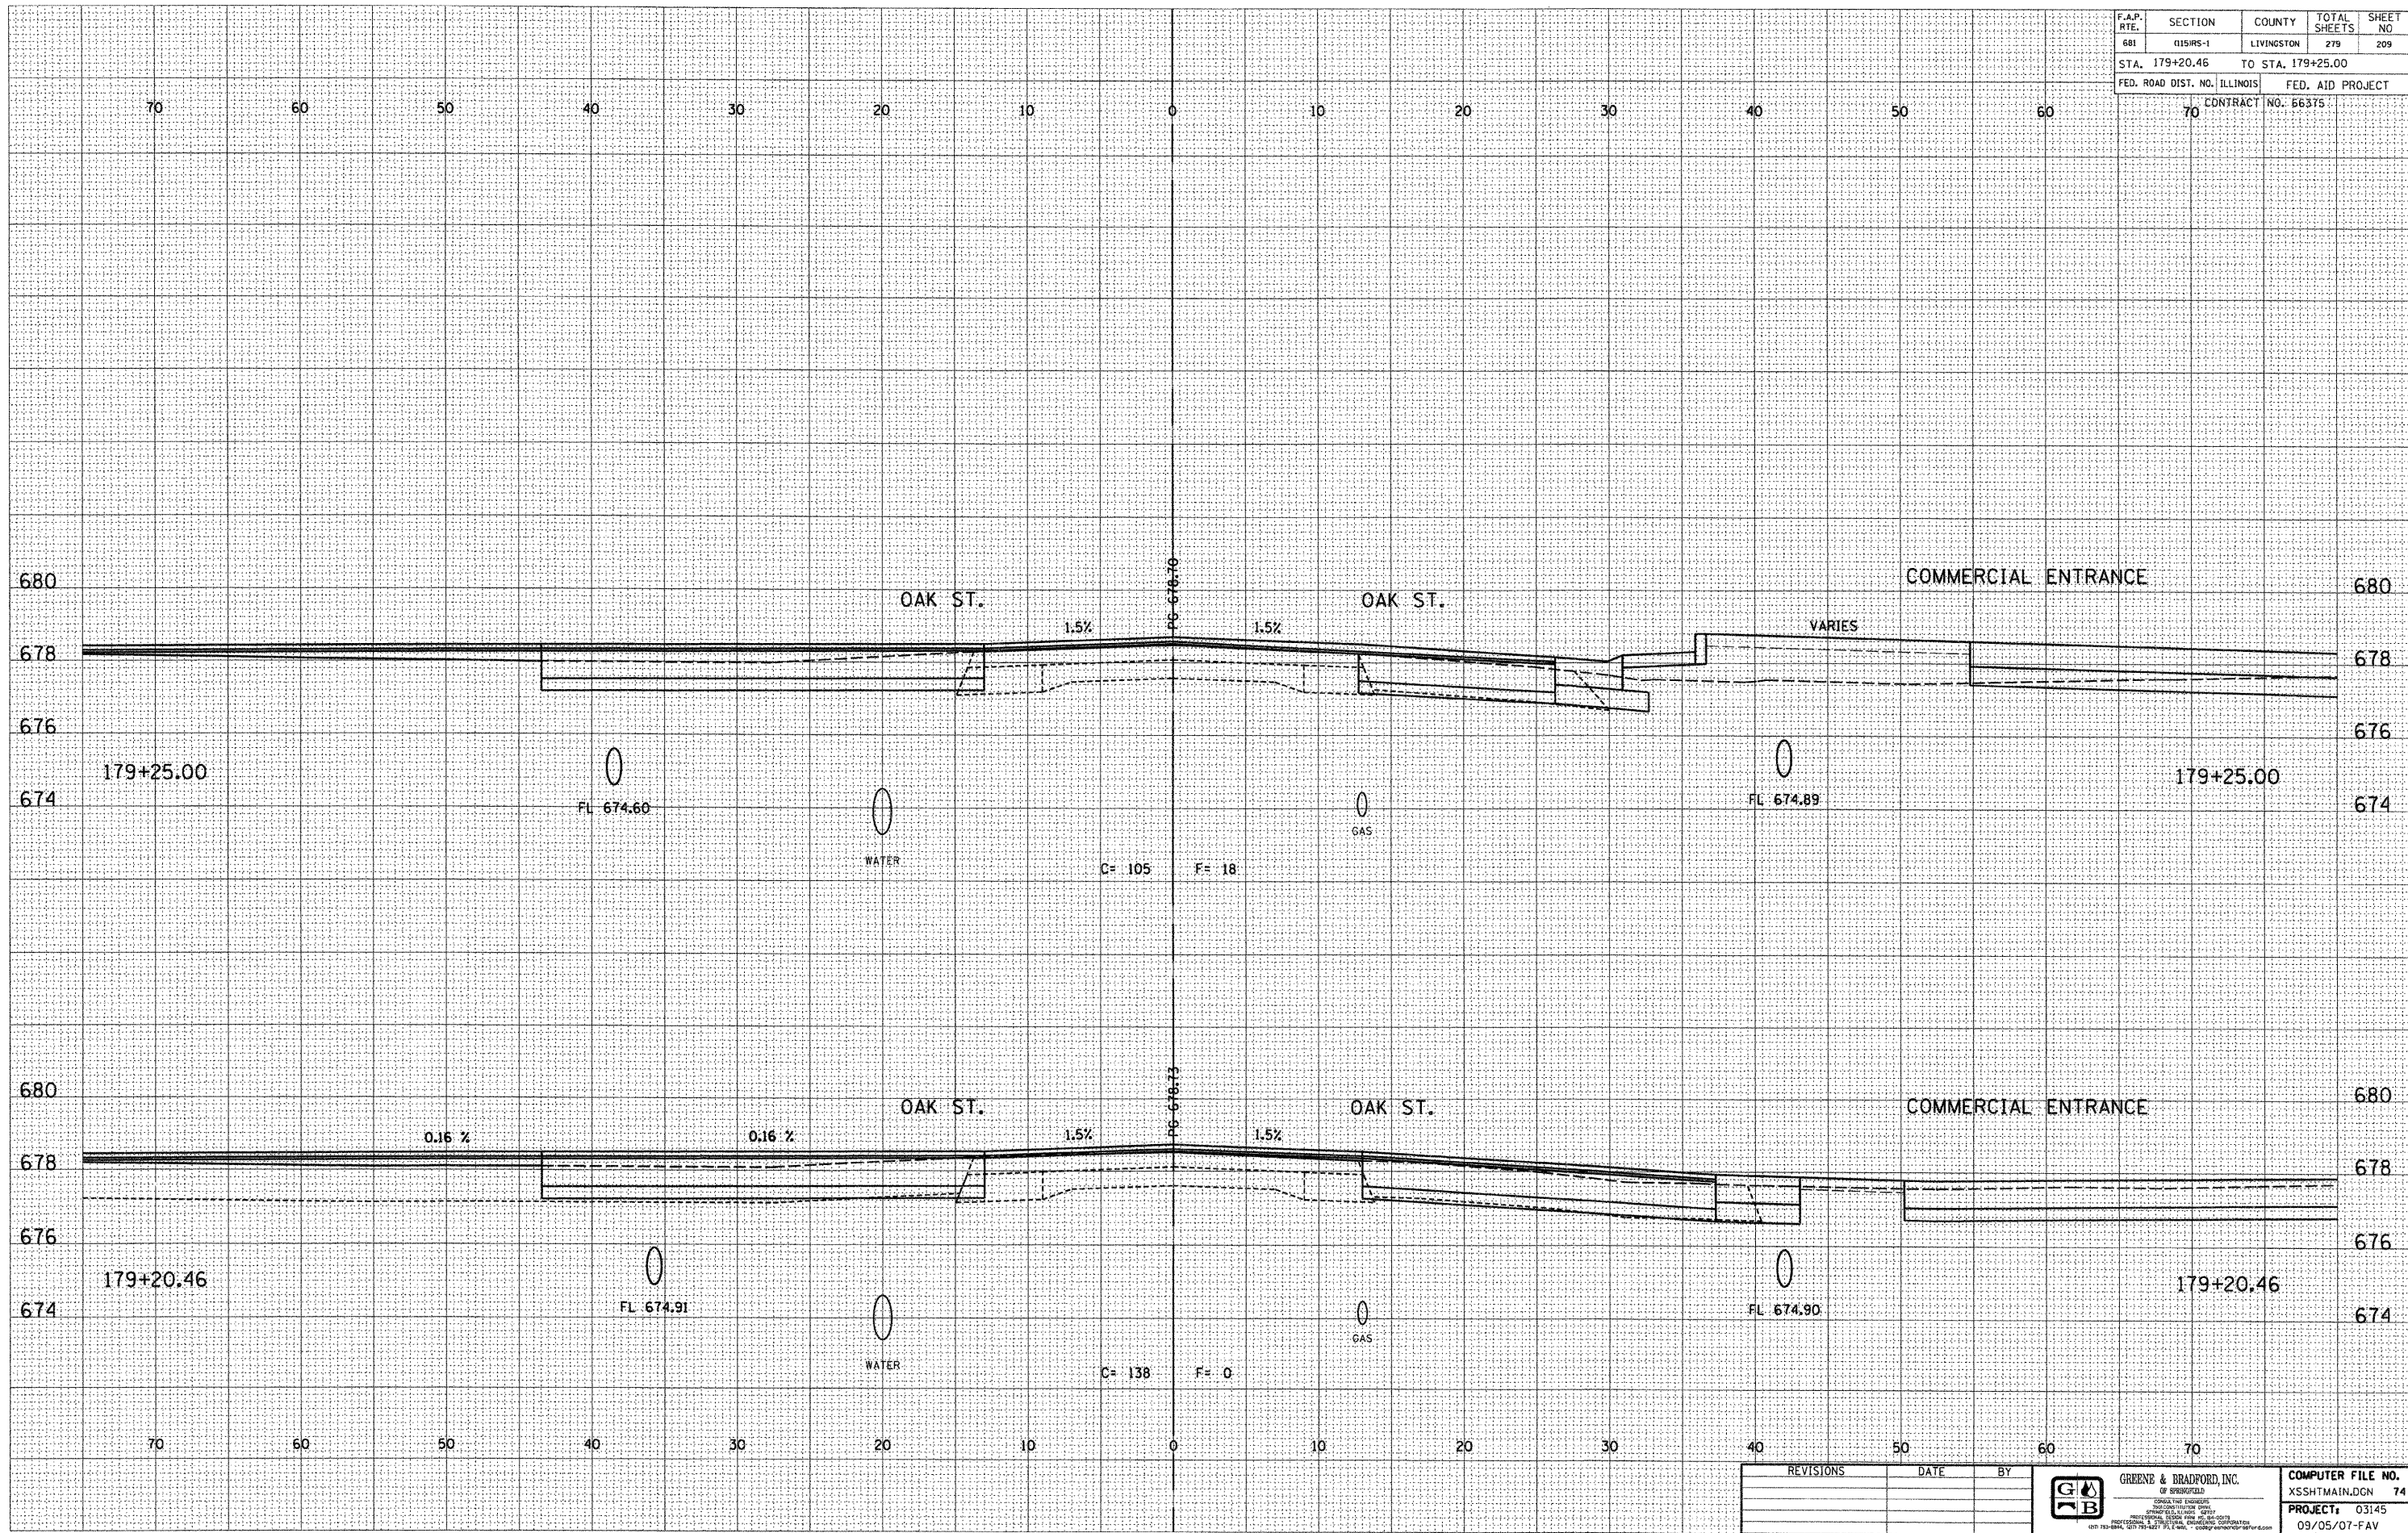

E-XSEC 241 06/09/03

GREENE & BRADFORD, INC.

COMPUTER FILE NO. XSSHTMAIN.DGN 74
 PROJECT: 03145
 09/05/07-FAV

| DESIGN | | |
|--------|------|--------|
| INT. | DATE | REASON |
| | | |
| | | |
| | | |

| BY | DATE |
|----|------|
| | |
| | |
| | |

FINAL SURVEY NO. _____

SURVEYED _____

PLOTTED _____

NOTE BOOK _____

AREAS CHECKED _____

| PLOTS & CHECKS | | | |
|----------------|------|-----|--------|
| INT. | DATE | NO. | REASON |
| | | | |
| | | | |
| | | | |

| BY | DATE |
|----|------|
| | |
| | |
| | |

ORIGINAL SURVEY NO. _____

SURVEYED _____

PLOTTED _____

NOTE BOOK _____

AREAS CHECKED _____

| CHECKS | | |
|--------|------|--------|
| INT. | DATE | REASON |
| | | |
| | | |
| | | |