


F.A.P. RTE.	SECTION	COUNTY	TOTAL SHEETS	SHEET NO.
681	115R5-1	LIVINGSTON	279	229
STA. 185+25.00	TO STA. 185+28.68			
FED. ROAD DIST. NO.	ILLINOIS	FED. AID PROJECT		
		CONTRACT NO. 66375		

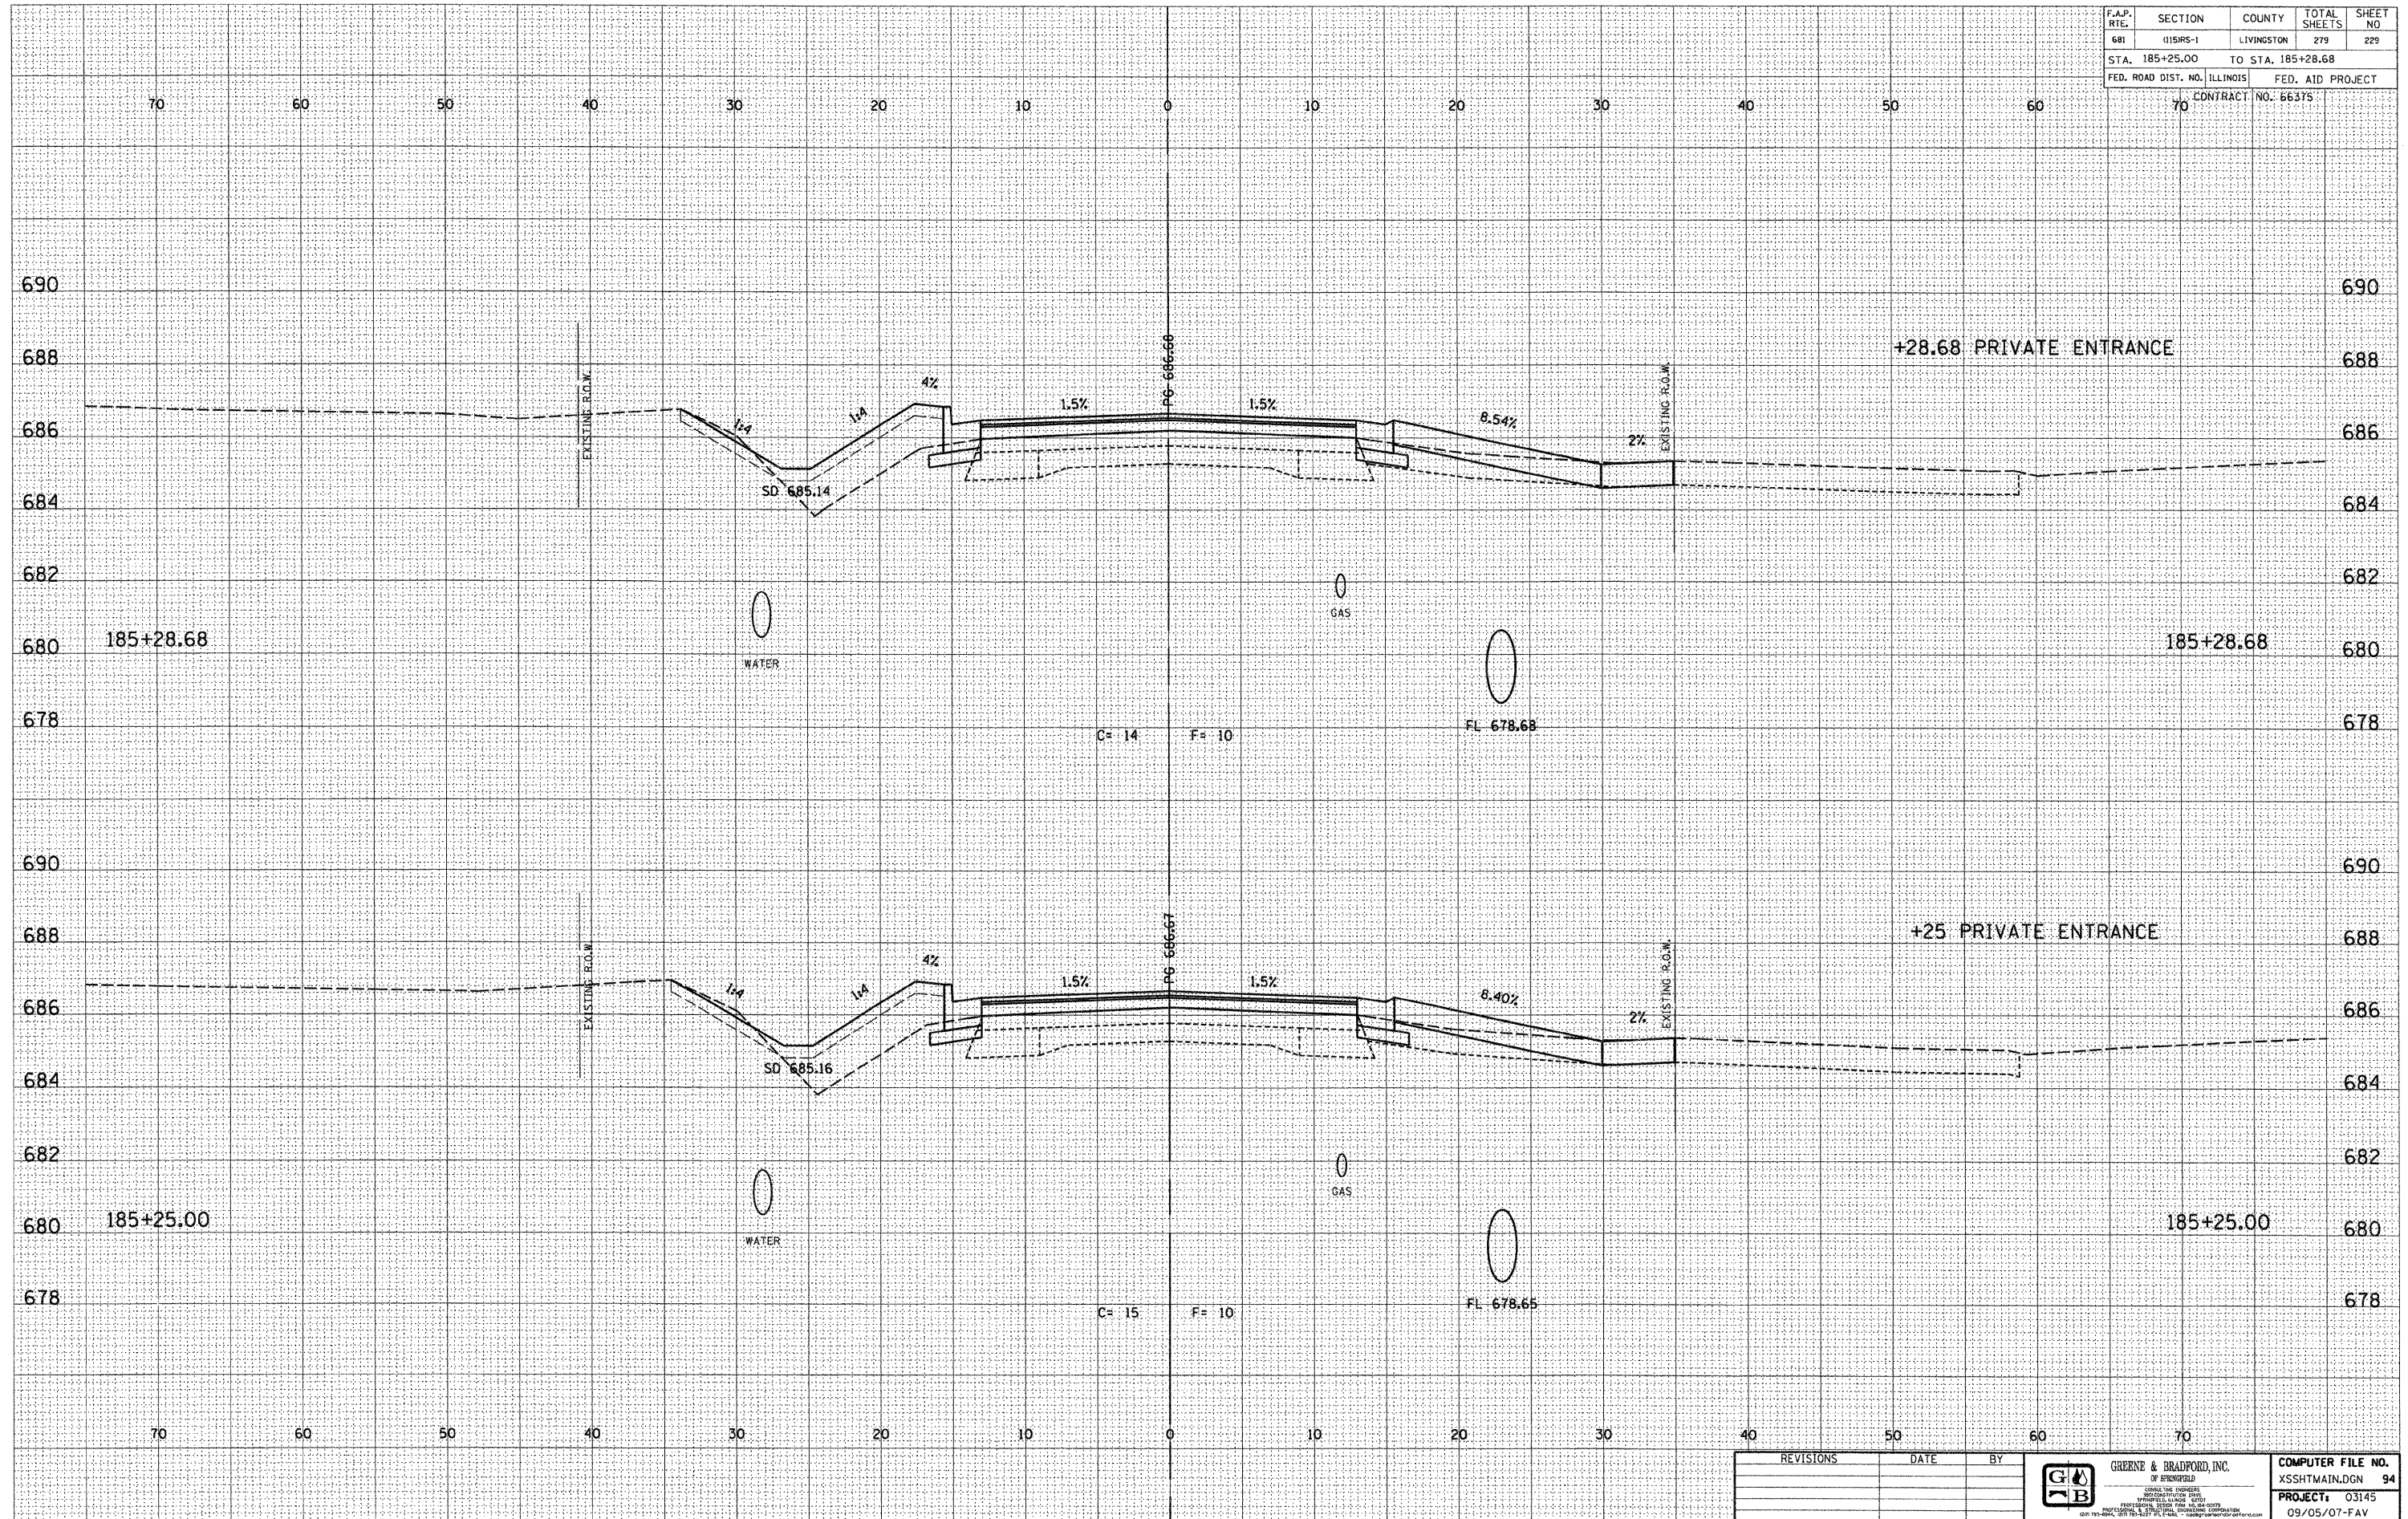






REVISIONS	DATE	BY



GRENE & BRADFORD, INC.  
OF SPRINGFIELD  
CONSULTING ENGINEERS  

COMPUTER FILE NO.  
XSSHTMAIN.DGN 94  
PROJECT: 03145  
09/05/07-FAV