

F.A.P. RTE.	SECTION	COUNTY	TOTAL SHEETS	SHEET NO.
681	015RS-1	LIVINGSTON	279	255
STA. 192+77.35		TO STA. 192+95.00		
FED. ROAD DIST. NO. ILLINOIS		FED. AID PROJECT		
70 CONTRACT NO. 66375				


DESIGN		
INT.	DATE	REASON

BY	DATE

PLOTS & CHECKS			
INT.	DATE	NO.	REASON

BY	DATE

CHECKS		
INT.	DATE	REASON

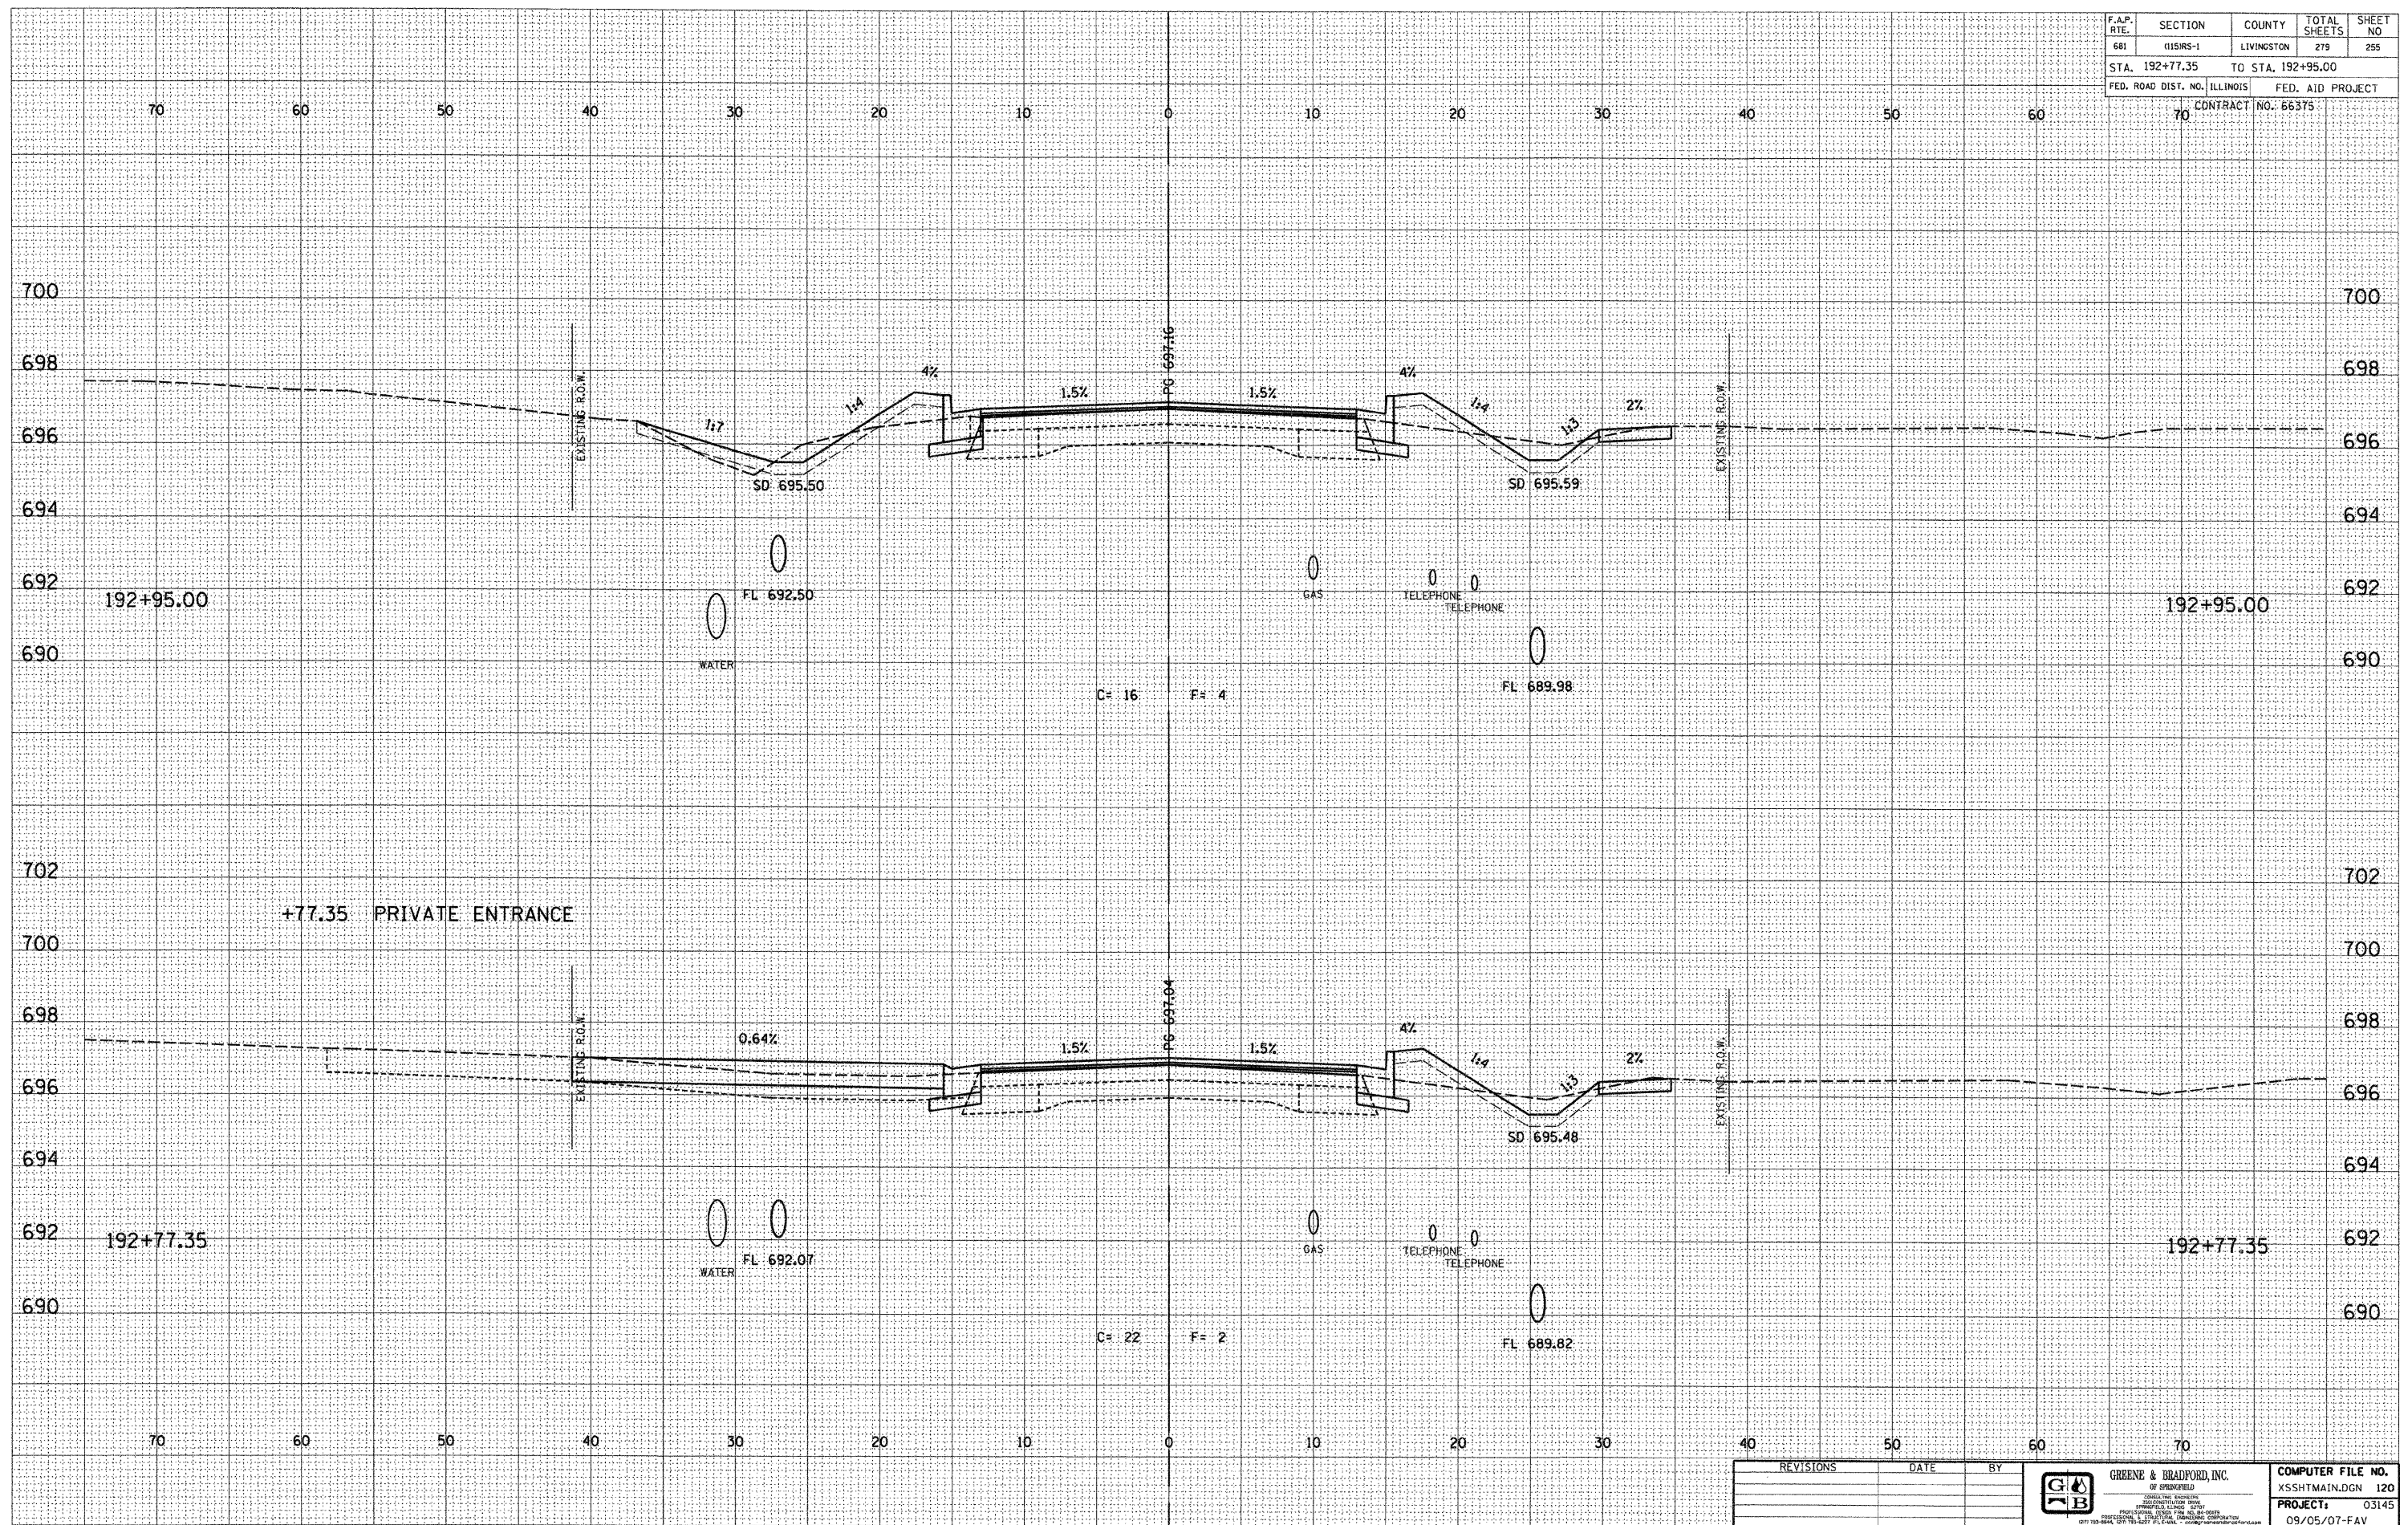

REVISIONS	DATE	BY


GREENE & BRADFORD, INC.
 OF SPRINGFIELD

COMPUTER FILE NO.	XSSHTMAIN.DGN 120
PROJECT:	03145
	09/05/07-FAV

E-XSEC 2:1 06/09/03

CROSS SECTIONS - FAP 681 (IL RTE. 116) LIVINGSTON COUNTY
 STA. 192+77.35 TO STA. 192+95.00