


FAL	SECTION	COUNTY	TOTAL SHEETS	SHEET NO.
RP J	*	MCLEAN	160	141
STA 12+31		TO STA 15+30		
FED. ROAD DIST. NO. ILLINOIS FED. AID PROJECT				

FINAL SURVEY	SURVEYED	BY	DATE
NOTE BOOK	PLOTTED		
NO.	AREAS CHECKED		

ORIGINAL SURVEY	SURVEYED	BY	DATE
NO.	PLOTTED		
	AREAS CHECKED		

\*DATE-TIME\*  
 c:\pwworking\dot\cra\igre\ams833535884\12+31

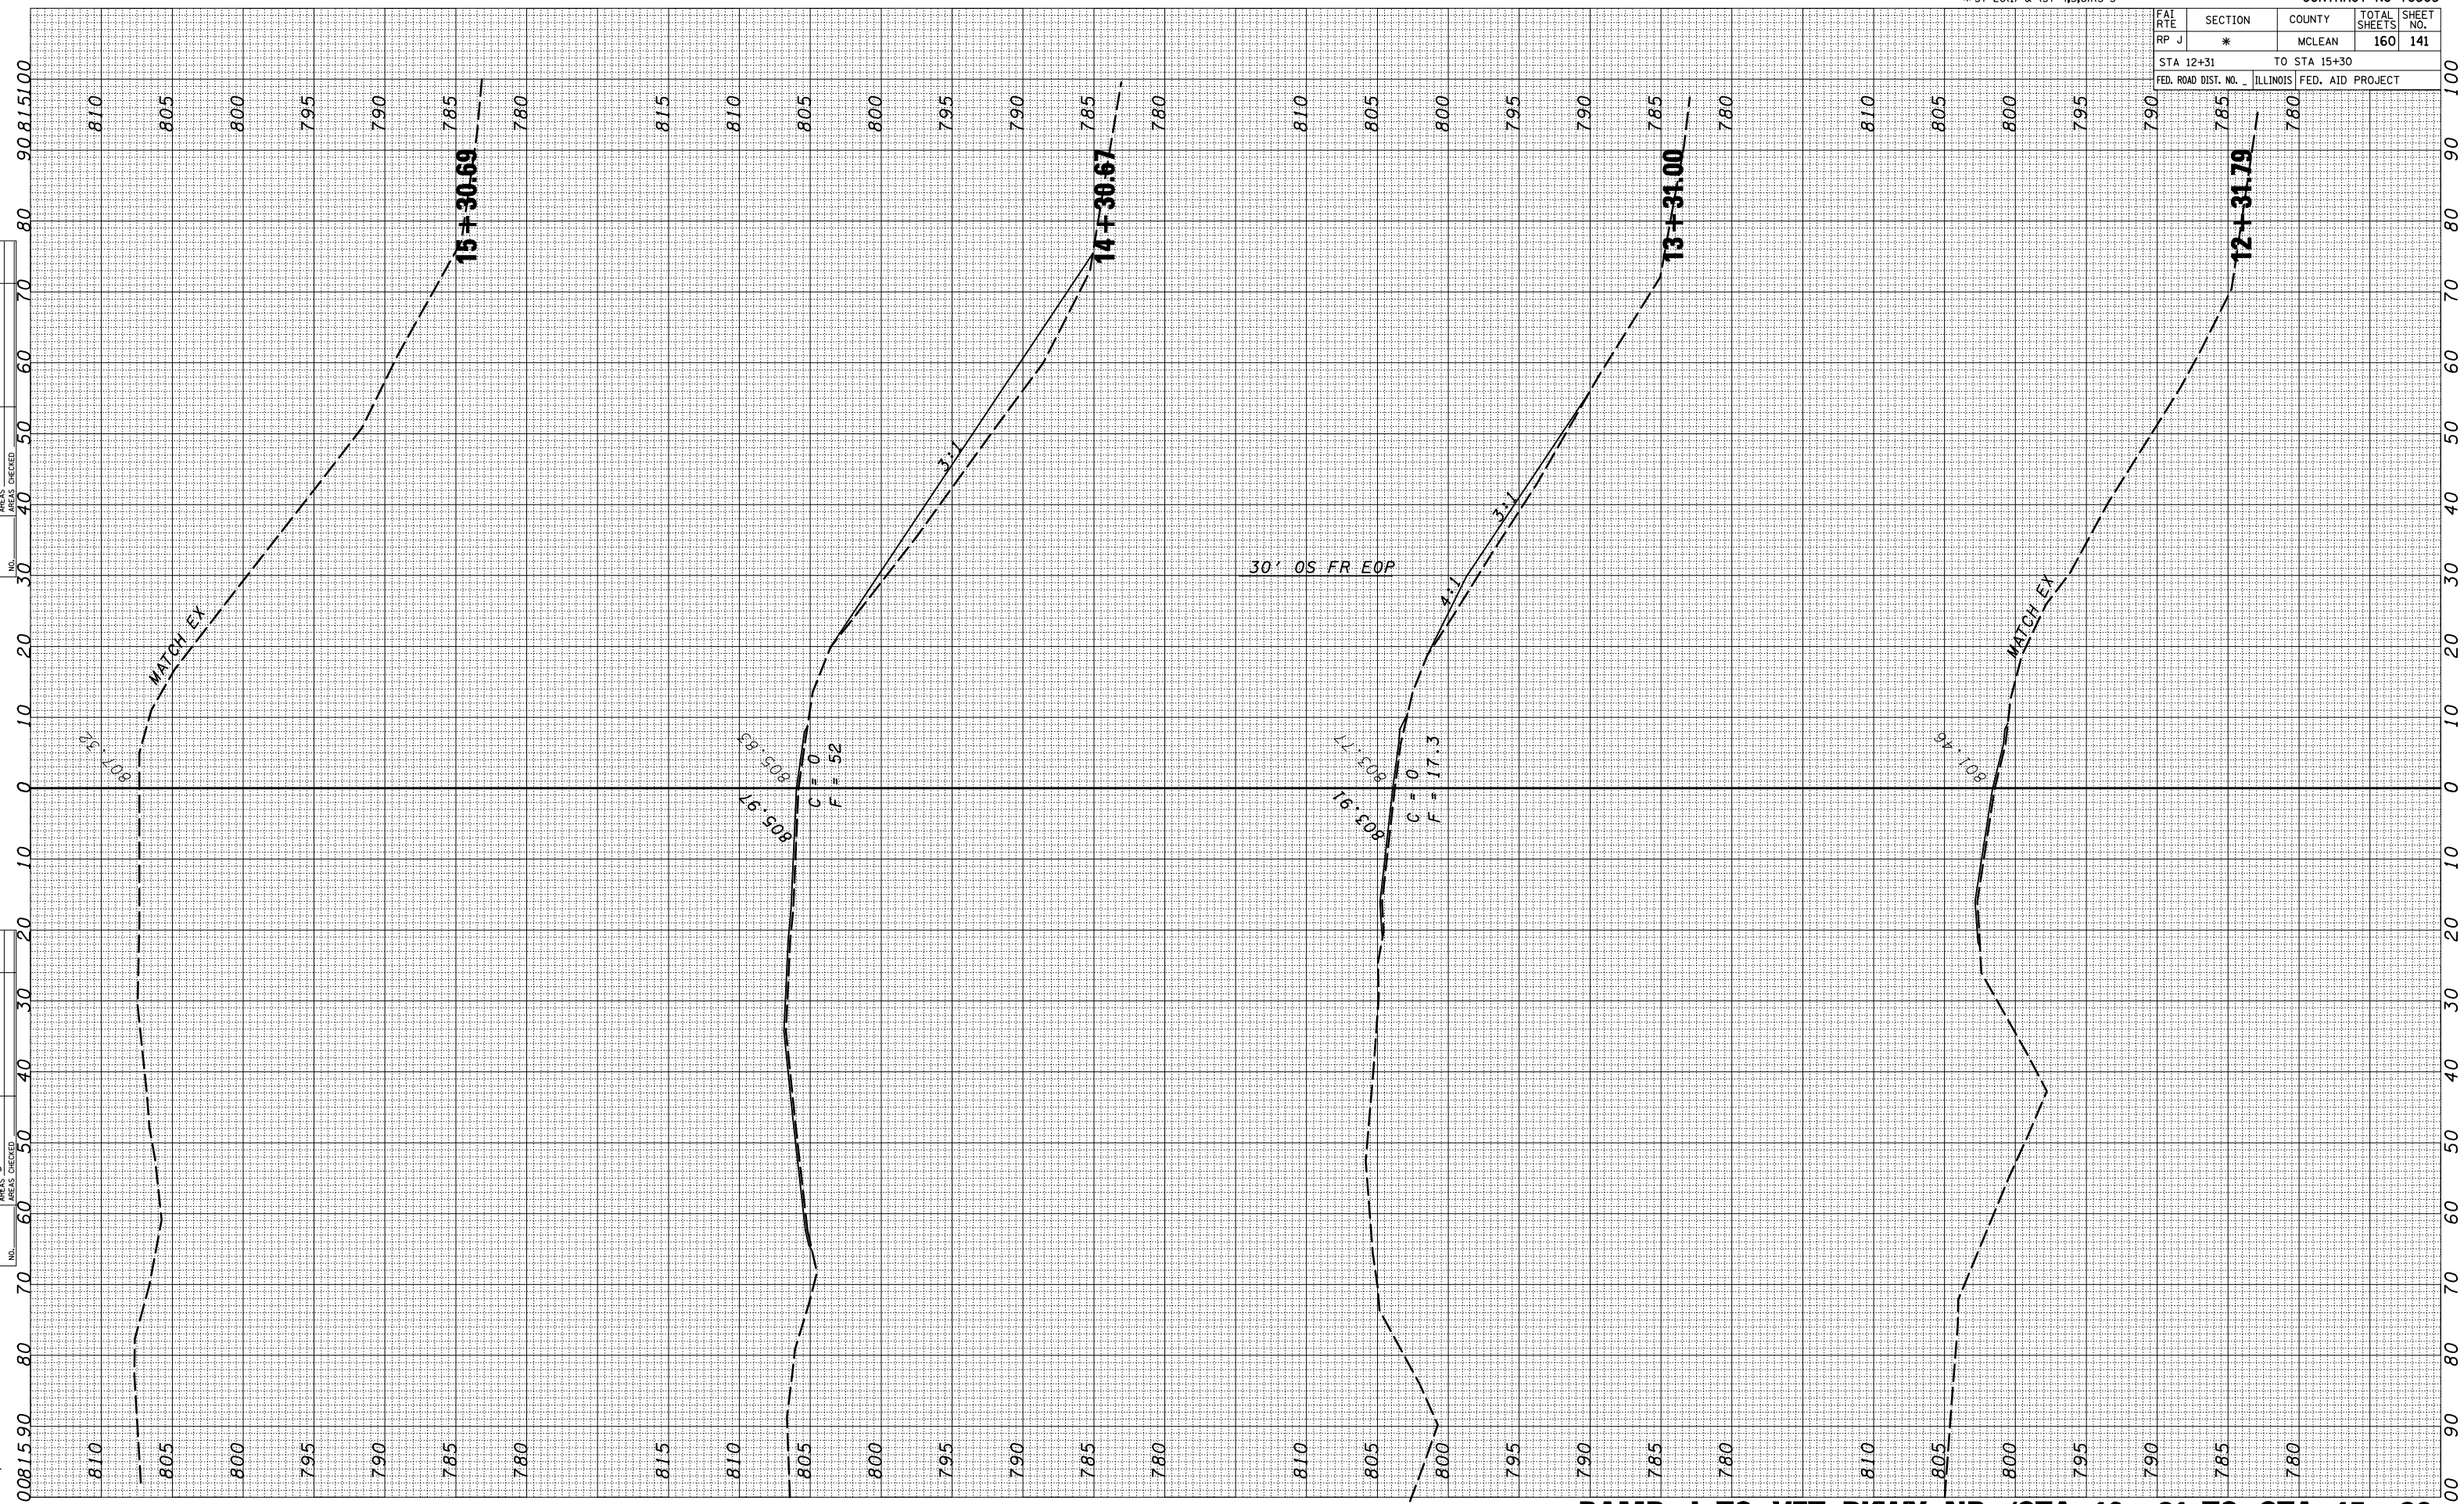

**RAMP J TO VET PKWY NB /STA 12+31 TO STA 15+30**