


FAI RTE	SECTION	COUNTY	TOTAL SHEETS	SHEET NO.
74	*	MCLEAN	160	145
STA 62+00		TO STA 63+00		
FED. ROAD DIST. NO. ILLINOIS FED. AID PROJECT				

FINAL SURVEY	SURVEYED	BY	DATE
NOTE BOOK	PLOTTED		
	SCALE		
	AREAS CHECKED		

* DATE-TIME*
c:\pwworking\pwworking\DOT\CRA\IGRE\dms83233\vssthrpl.dgn

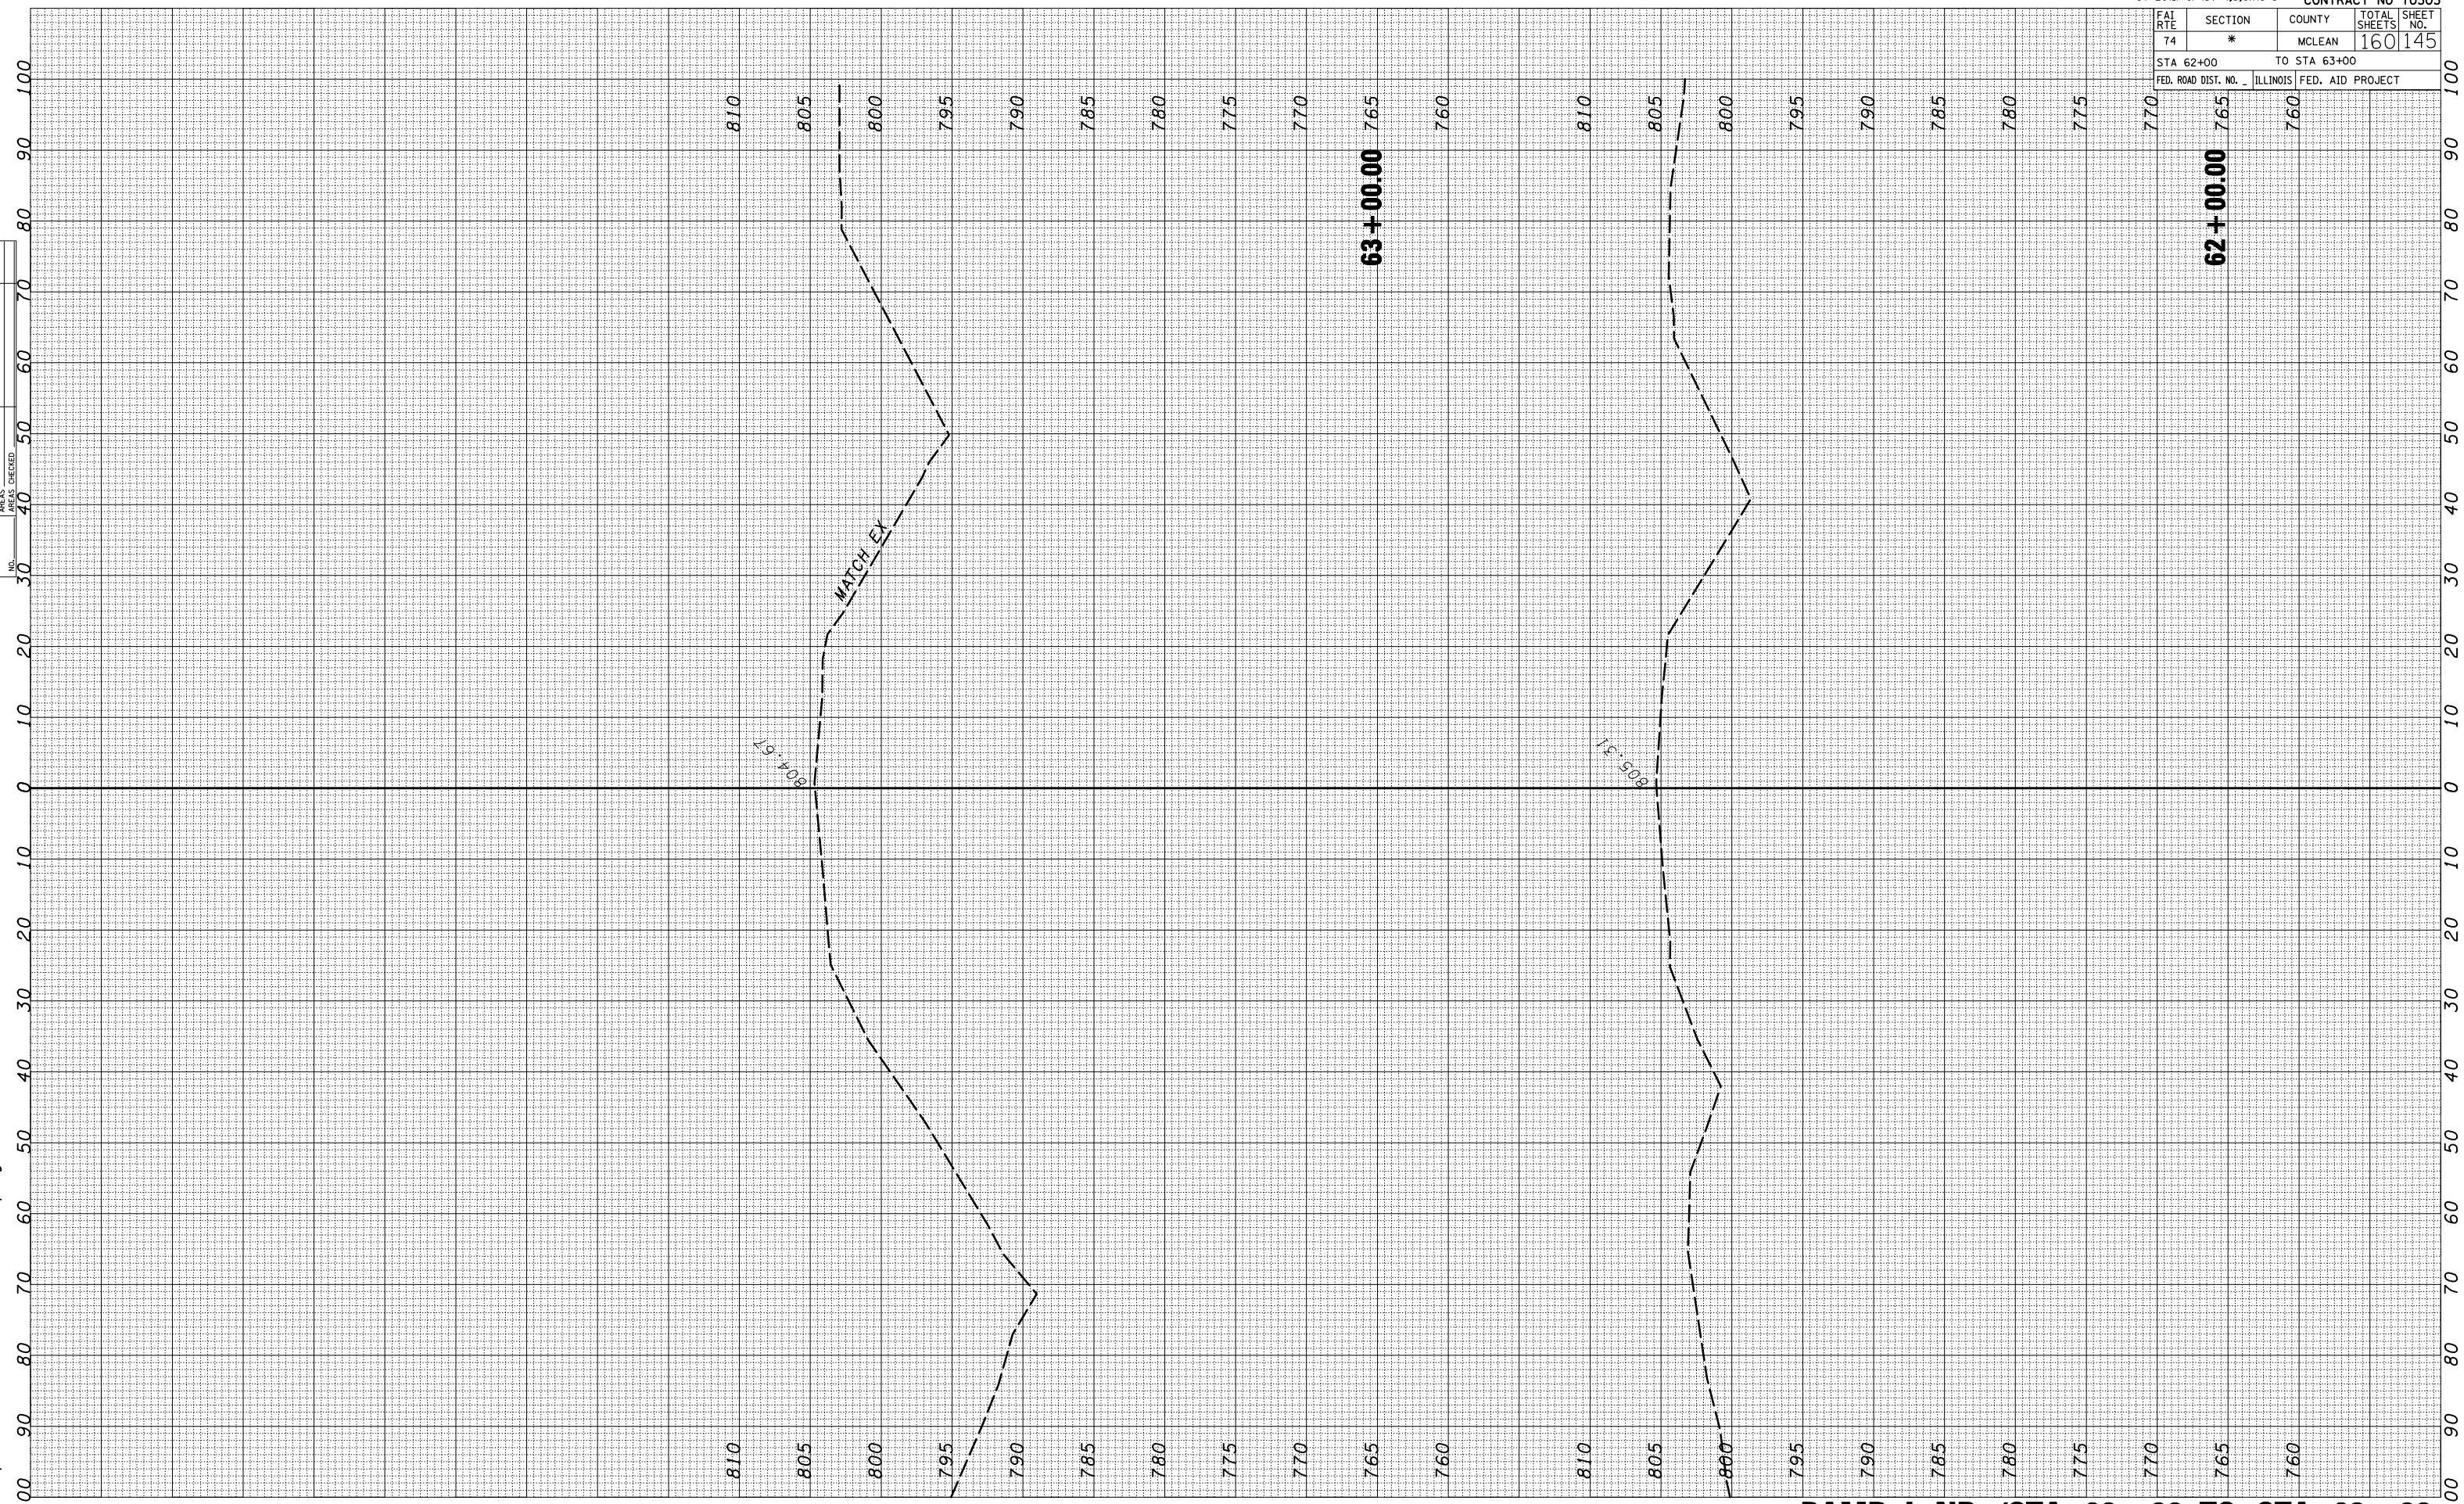

RAMP L NB / STA 62+00 TO STA 63+00