


FAL RTE	SECTION	COUNTY	TOTAL SHEETS	SHEET NO.
74	*	MCLEAN	160	148
STA 68+00		TO STA 69+00		
FED. ROAD DIST. NO. _		ILLINOIS FED. AID PROJECT		

FINAL SURVEY	SURVEYED	BY	DATE
NOTE BOOK	PLOTTED		
NO.	AREAS CHECKED		

\* DATE-TIME \*  
c:\pwworking\pwworking\dwg\1dof\craigr\dms83233\ssstrpr1.dgn

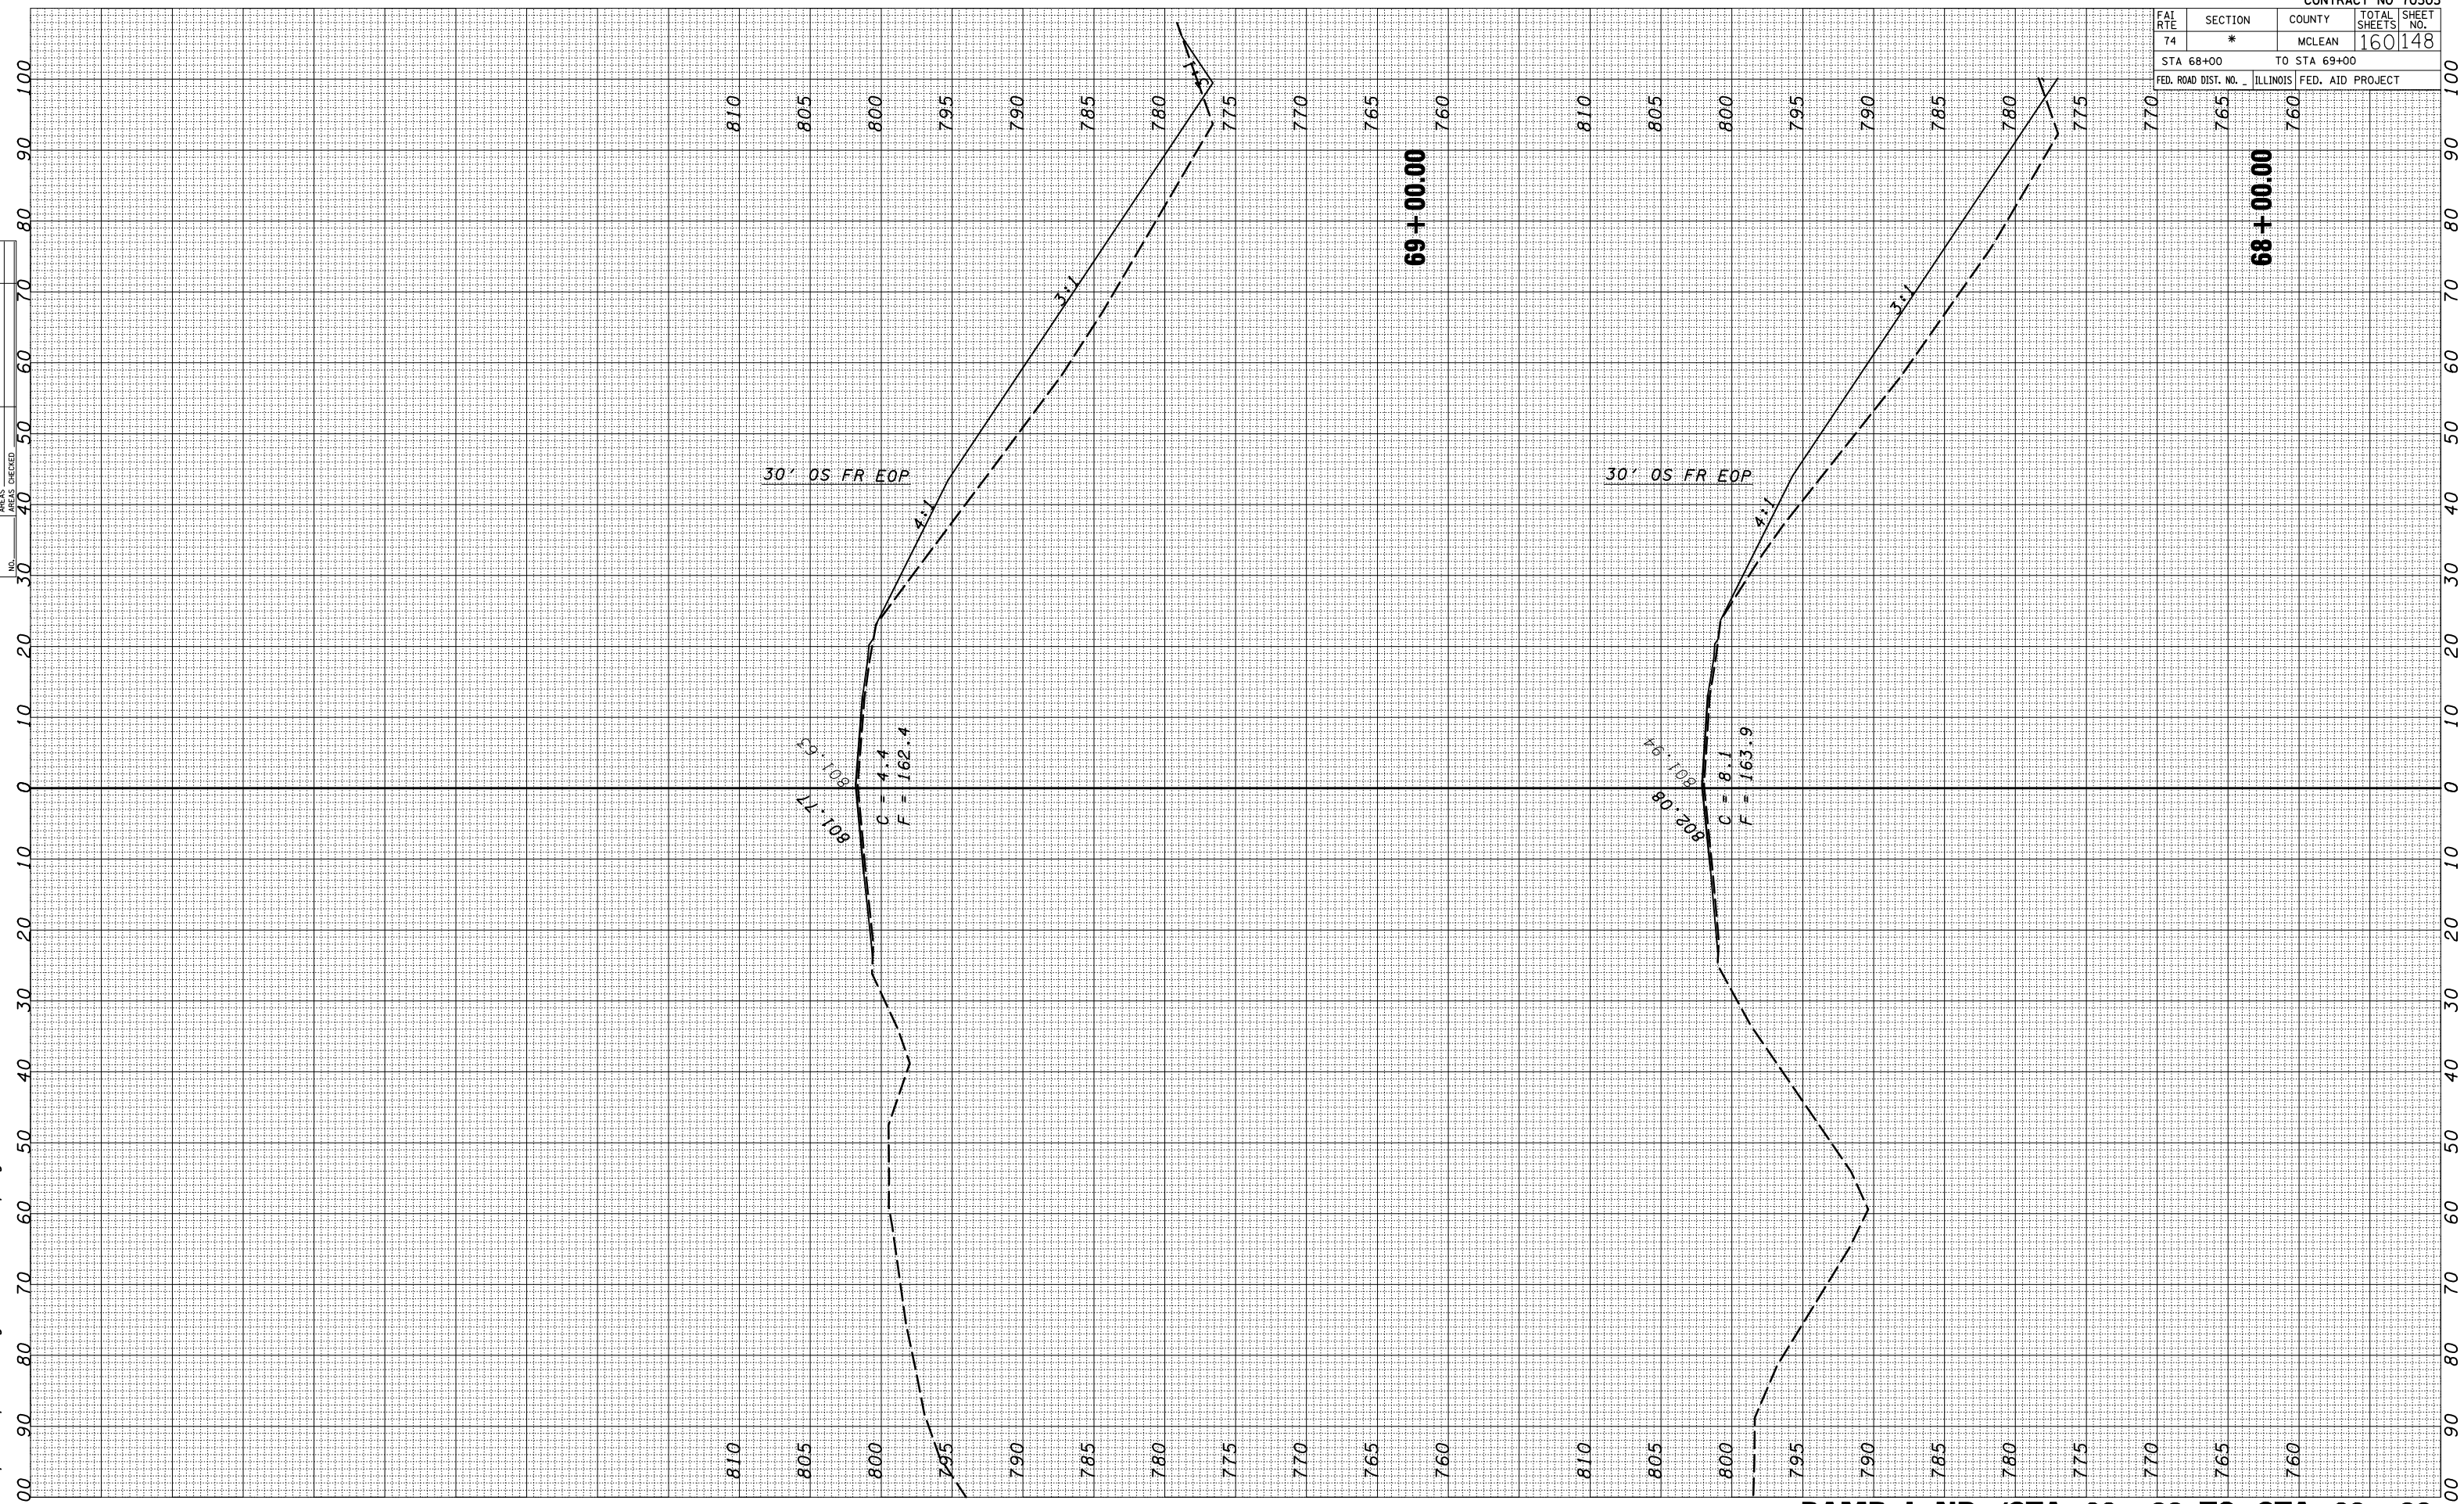

**RAMP L NB / STA 68+00 TO STA 69+00**