


FAI RTE	SECTION	COUNTY	TOTAL SHEETS	SHEET NO.
74	*	MCLEAN	160	150
STA 30+00		TO STA 33+00		
FED. ROAD DIST. NO.		ILLINOIS FED. AID PROJECT		

NO.	DATE	BY

\*DATE-TIME\*  
c:\pw\work\pw\DOT\CRA\GRE\dms03233\ssstr\pm.dgn

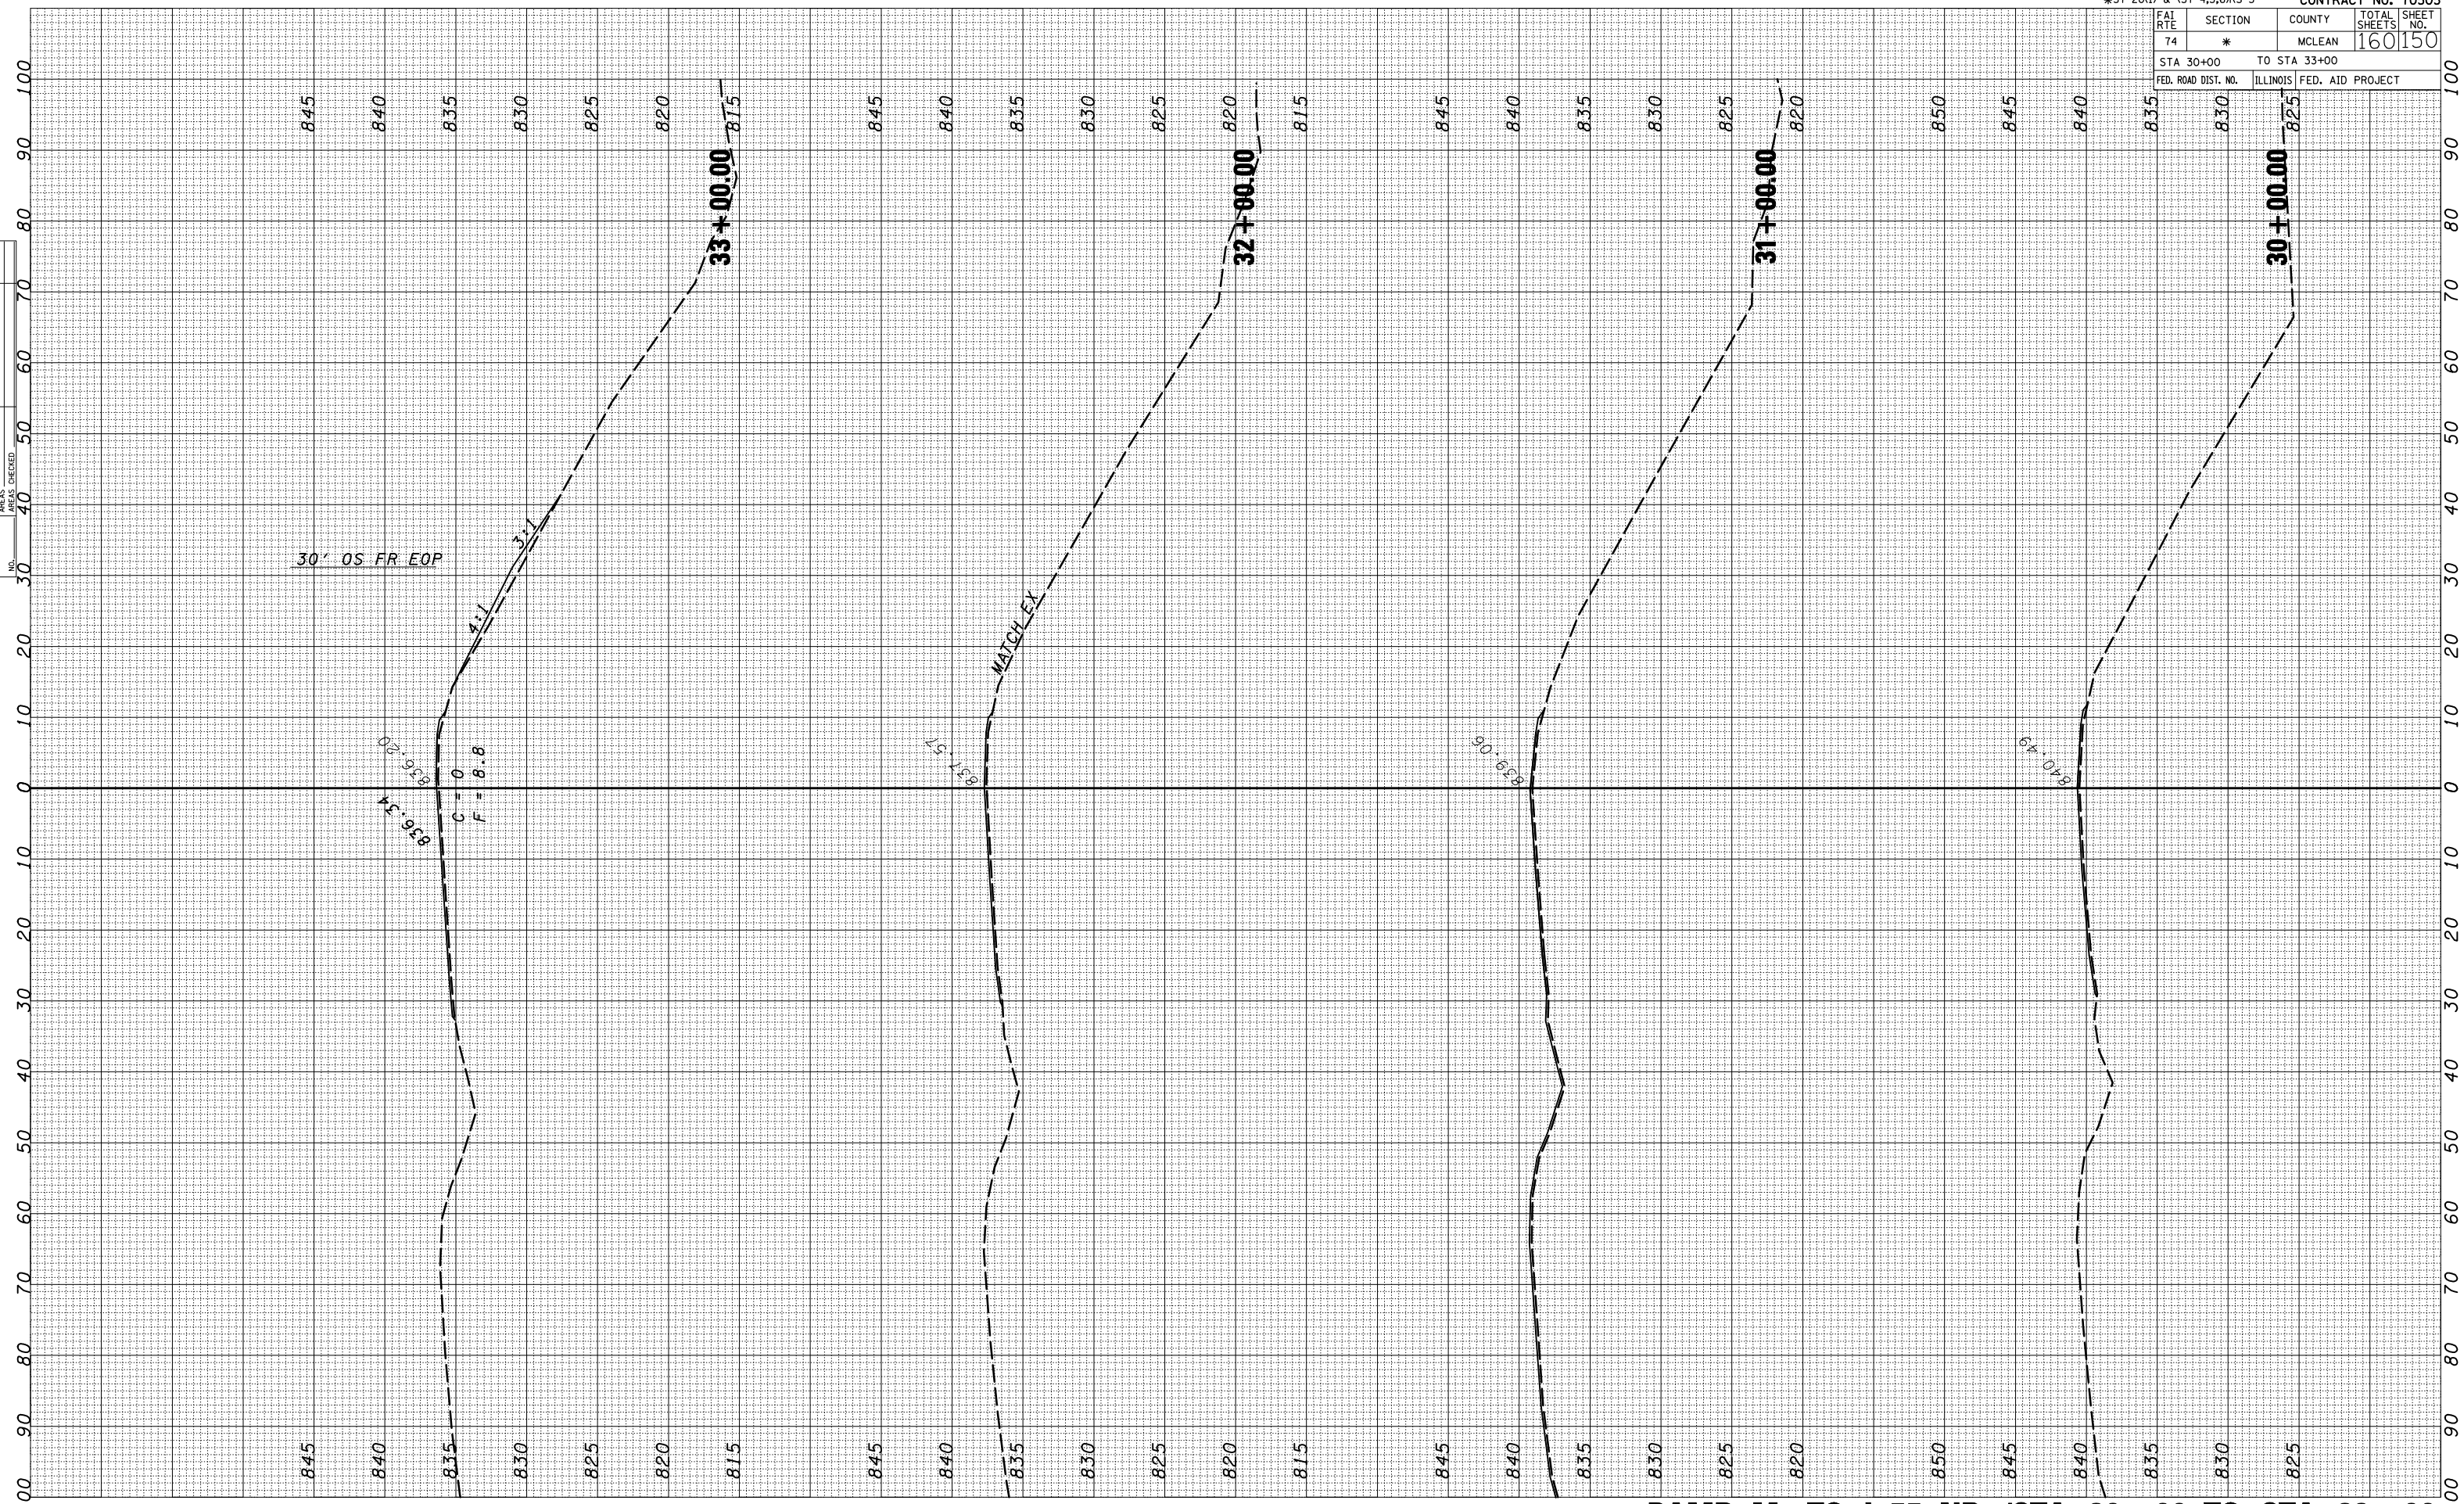

RAMP M TO I-55 NB /STA 30+00 TO STA 33+00