


FAI RTE	SECTION	COUNTY	TOTAL SHEETS	SHEET NO.
74	*	MCLEAN	160	151
STA 34+00		TO STA 37+00		
FED. ROAD DIST. NO.		ILLINOIS FED. AID PROJECT		

NO.	DATE	BY	FINAL SURVEY	SURVEYED	PLOTTED	AREAS CHECKED

NO.	DATE	BY	ORIGINAL SURVEY	SURVEYED	PLOTTED	AREAS CHECKED

\*DATE-TIME\*  
 c:\pwworking\dot\cra\igre\ams833535\833535.dwg

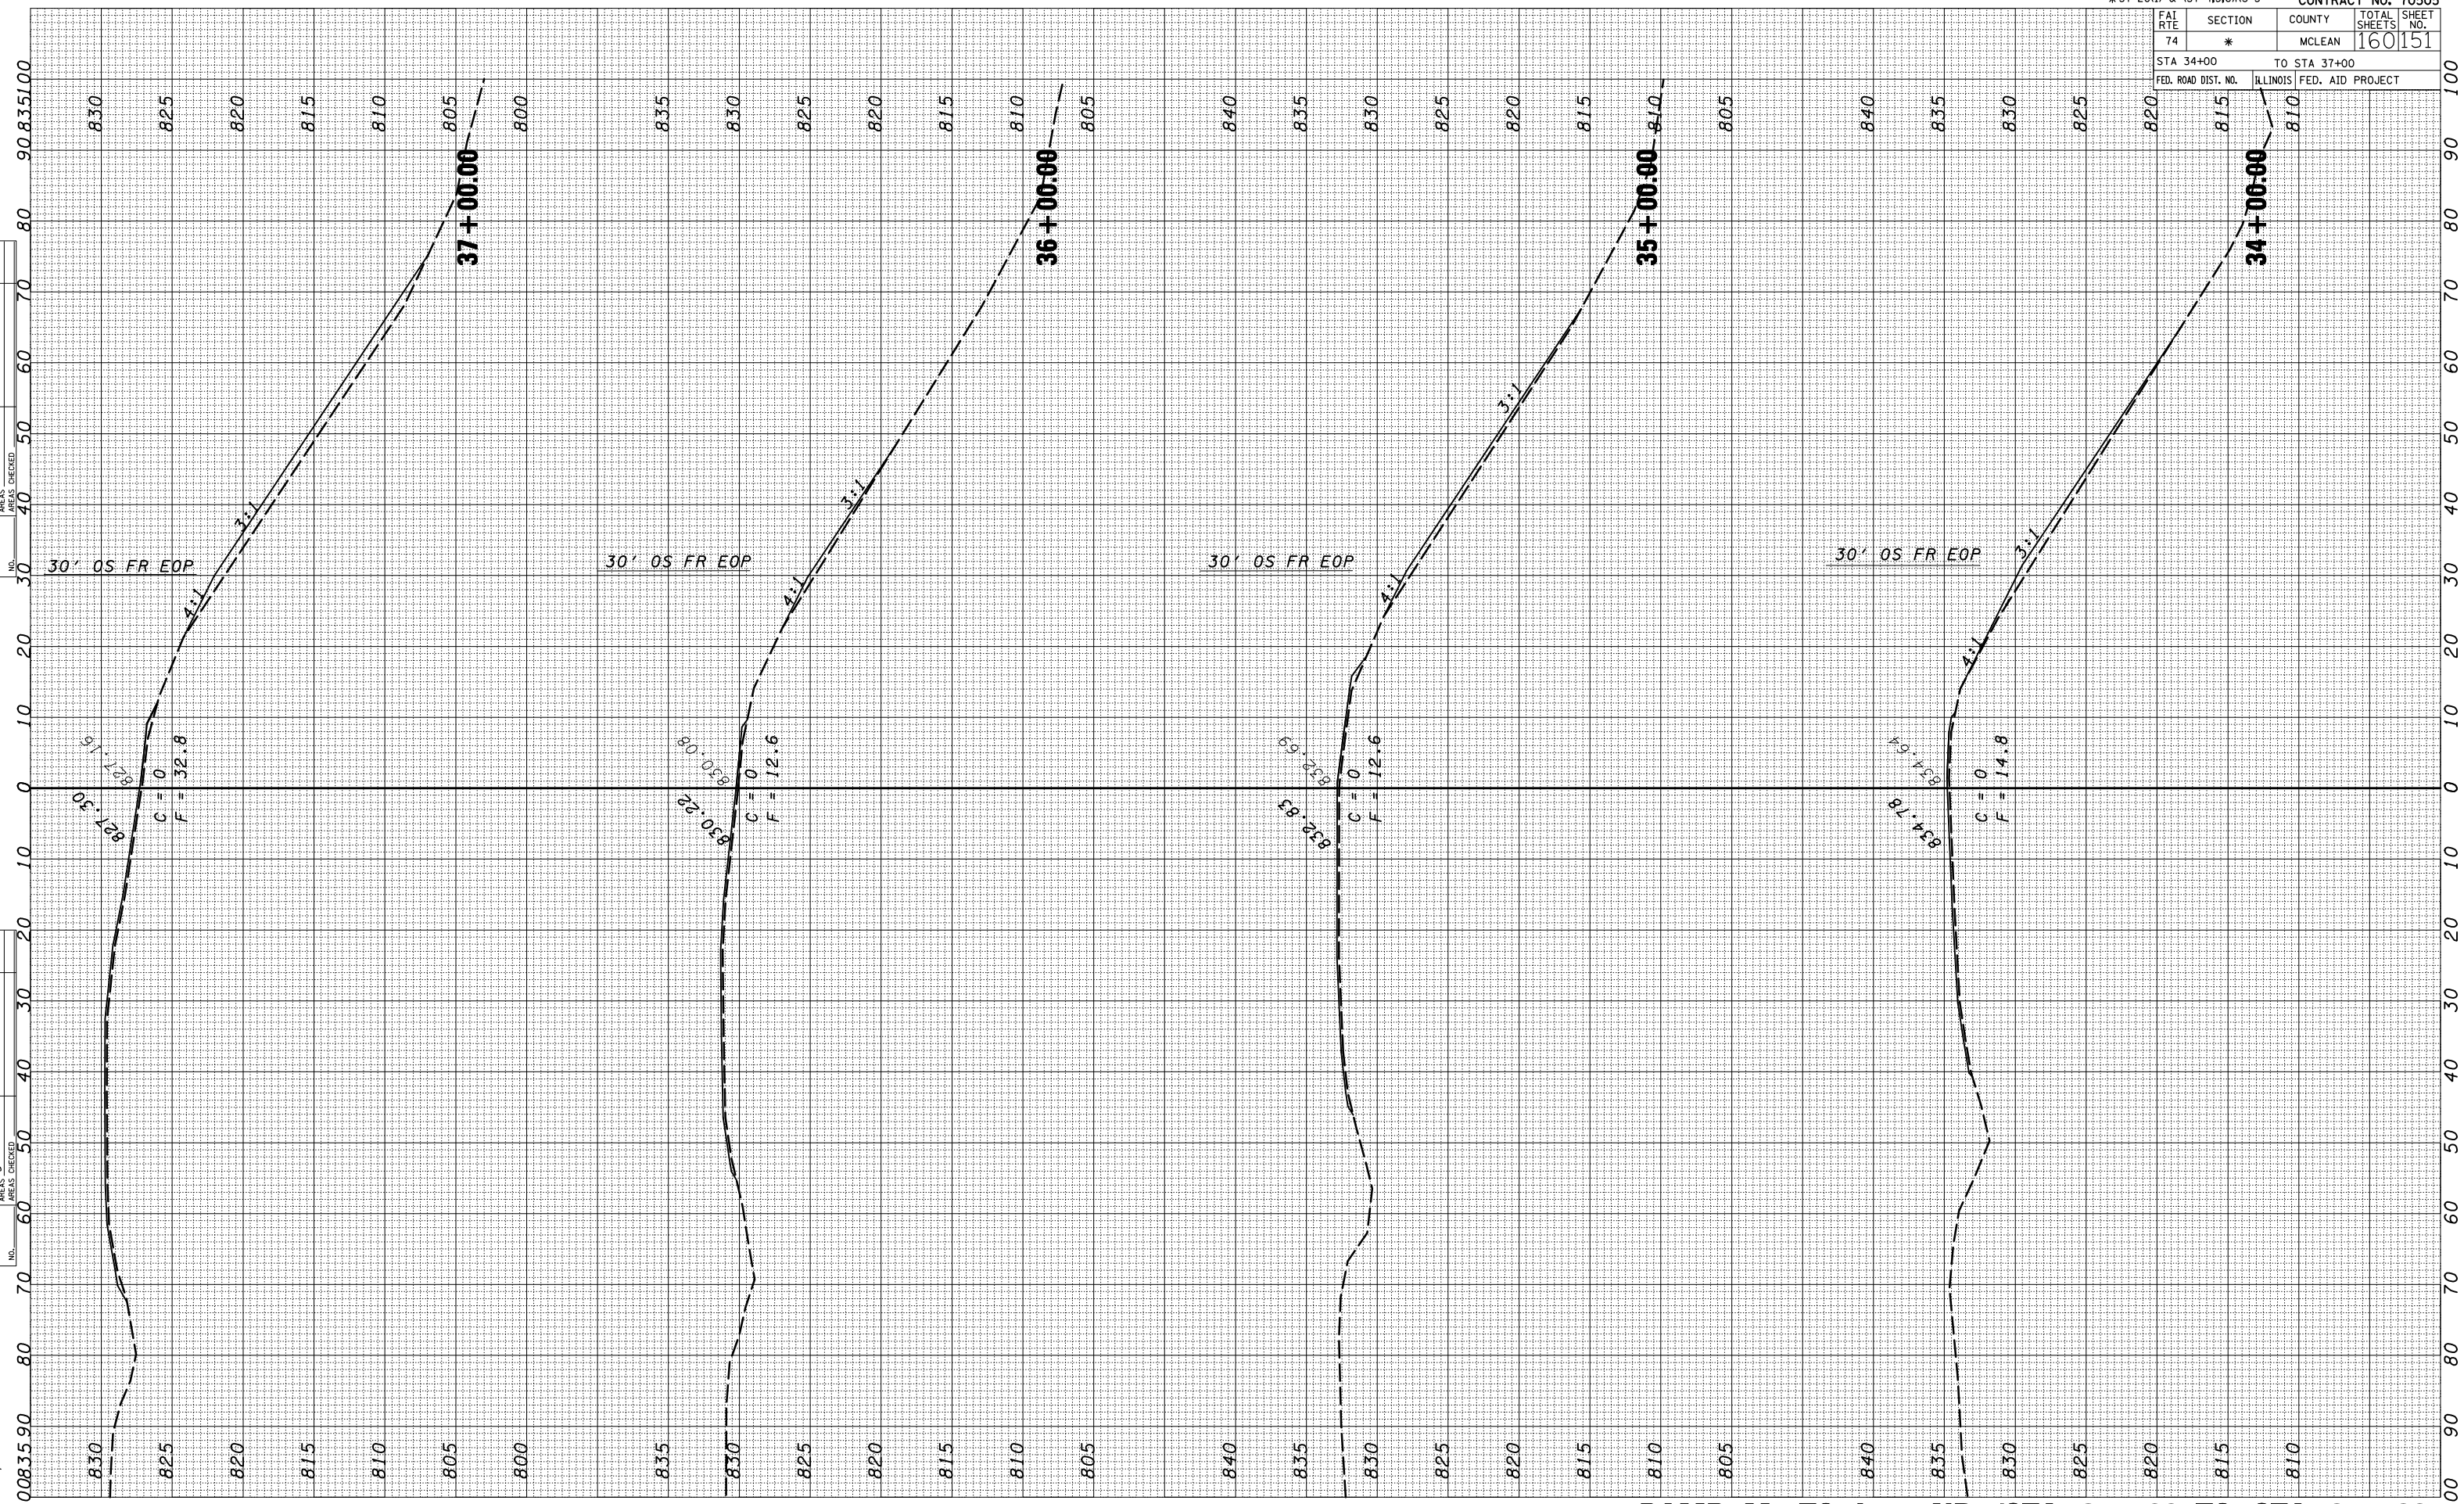

RAMP M TO I-55 NB / STA 34+00 TO STA 37+00