


BY	DATE
SURVEYED	PLOTTED
NOTE BOOK	
AREAS CHECKED	

BY	DATE
SURVEYED	PLOTTED
NOTE BOOK	
AREAS CHECKED	

DATE-TIME
 c:\pwworking\dot\cra\igre\ams8334545884\102107

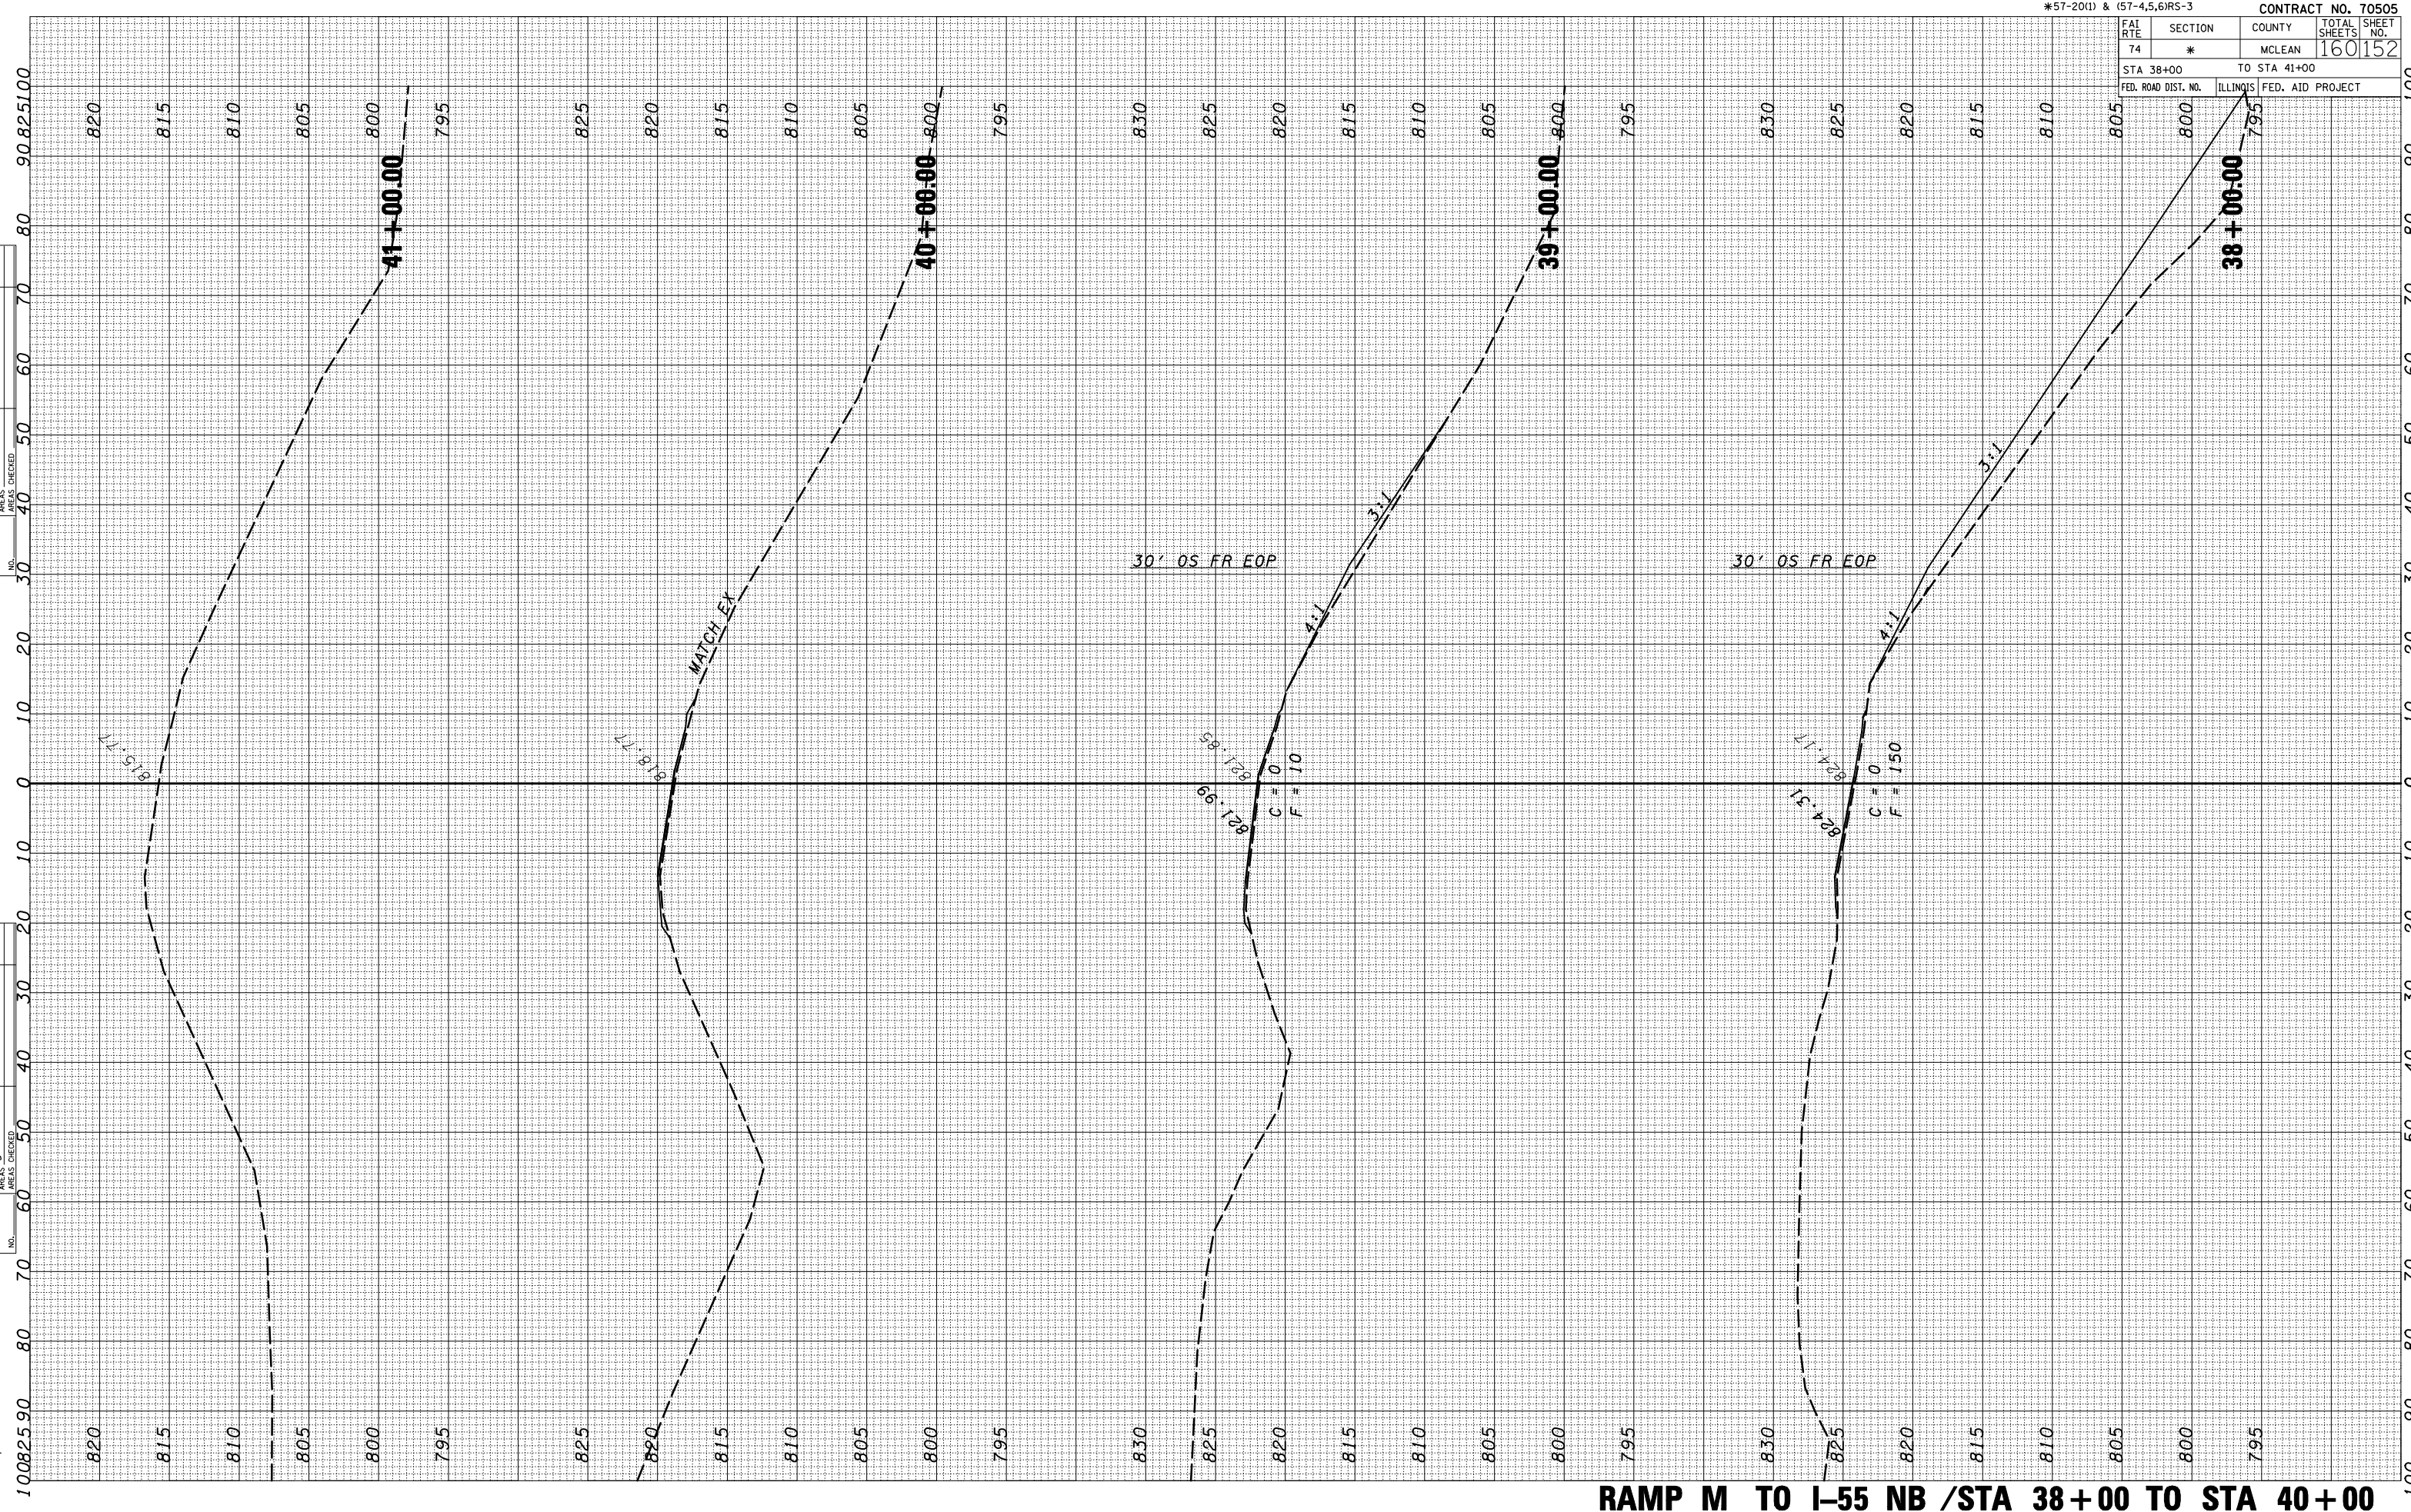

RAMP M TO I-55 NB / STA 38+00 TO STA 41+00