


FAL RTE	SECTION	COUNTY	TOTAL SHEETS	SHEET NO.
74	*	MCLEAN	160	157
STA 9+00		TO STA 10+00		
FED. ROAD DIST. NO.		ILLINOIS FED. AID PROJECT		

DATE	BY

FINAL SURVEY PLOTTED  
 NOTE BOOK NO. \_\_\_\_\_  
 AREAS CHECKED: \_\_\_\_\_  
 AREAS NOT CHECKED: \_\_\_\_\_

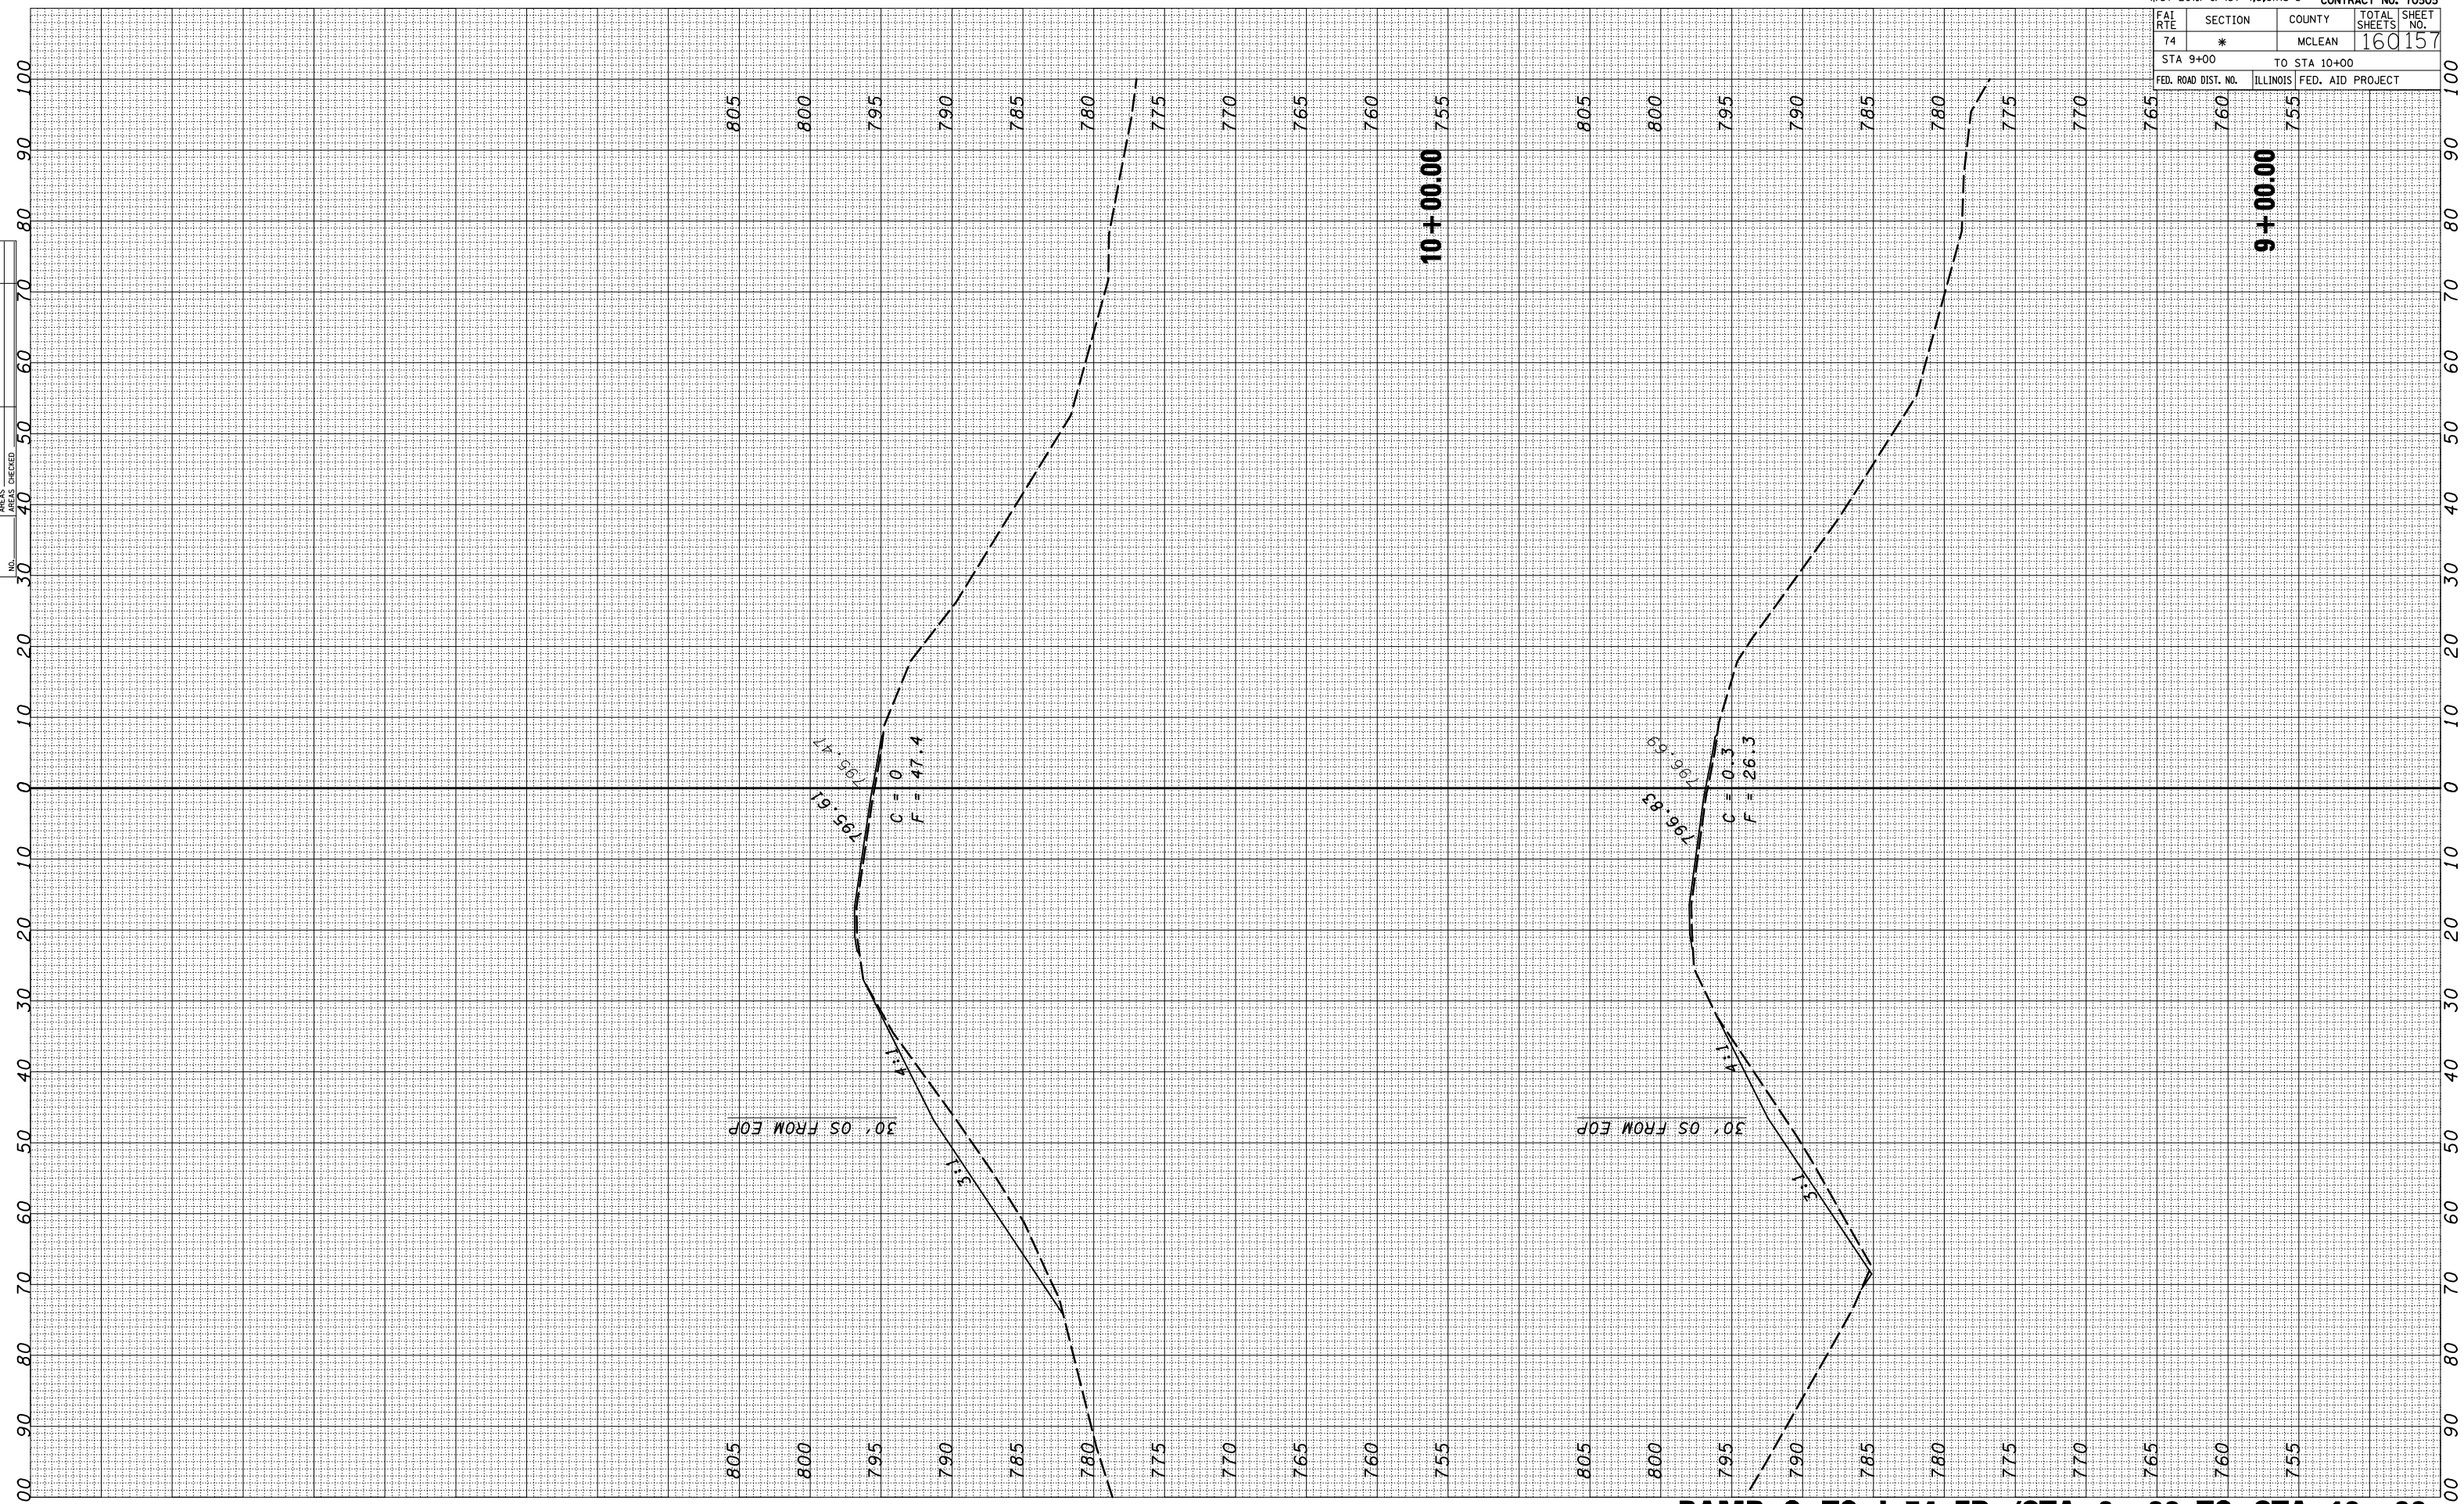

DATE-TIME\*  
 c:\pwwork\pwwork\100\1\cra\cra\dms83233\sshrp.dgn

**RAMP 0 TO I-74 EB / STA 9+00 TO STA 10+00**