
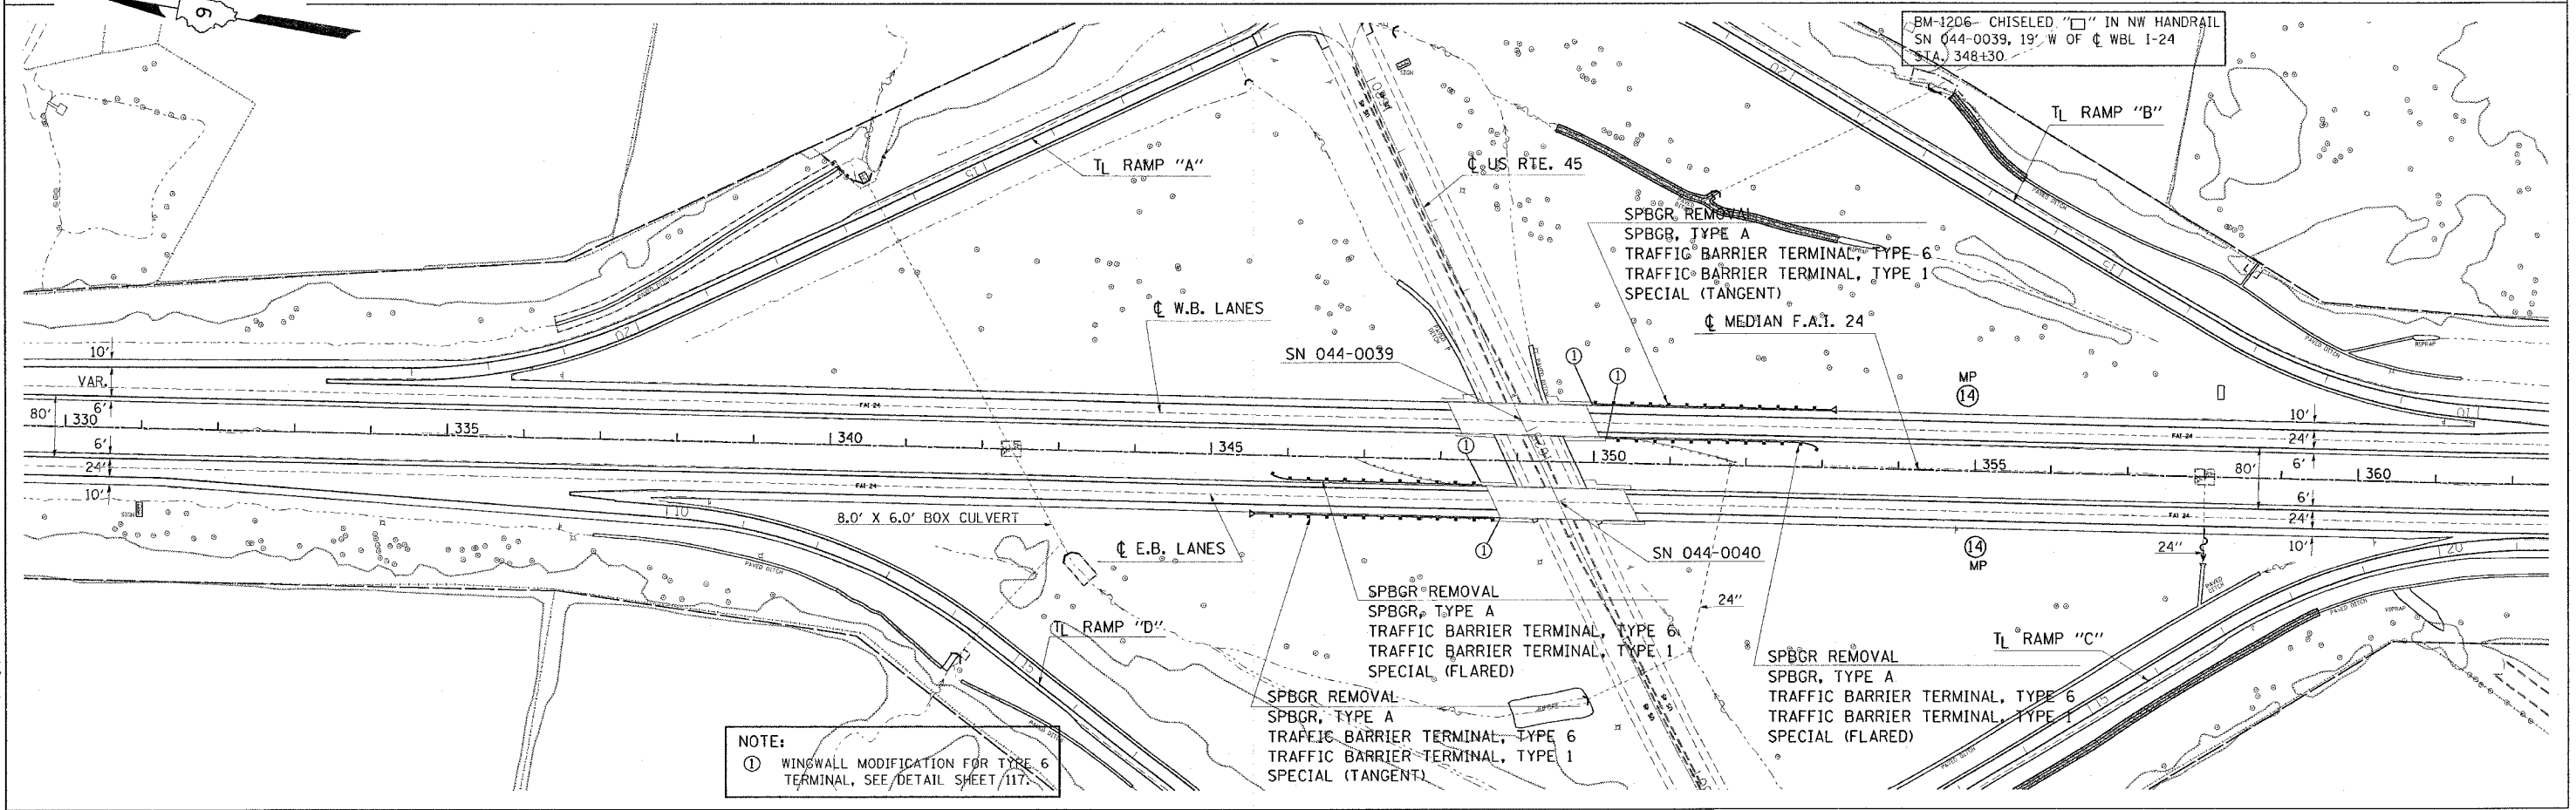


F. A. DIST.	SECTION	COUNTY	TOTAL SHEETS	SHEET NO.
24	*	JOHNSON	150	90
STA. TO STA.				
FED. ROAD DIST. NO.		ILLINOIS	FED. AID PROJECT	

\*(44-5,6)RS, BSMART FY04-3  
98836

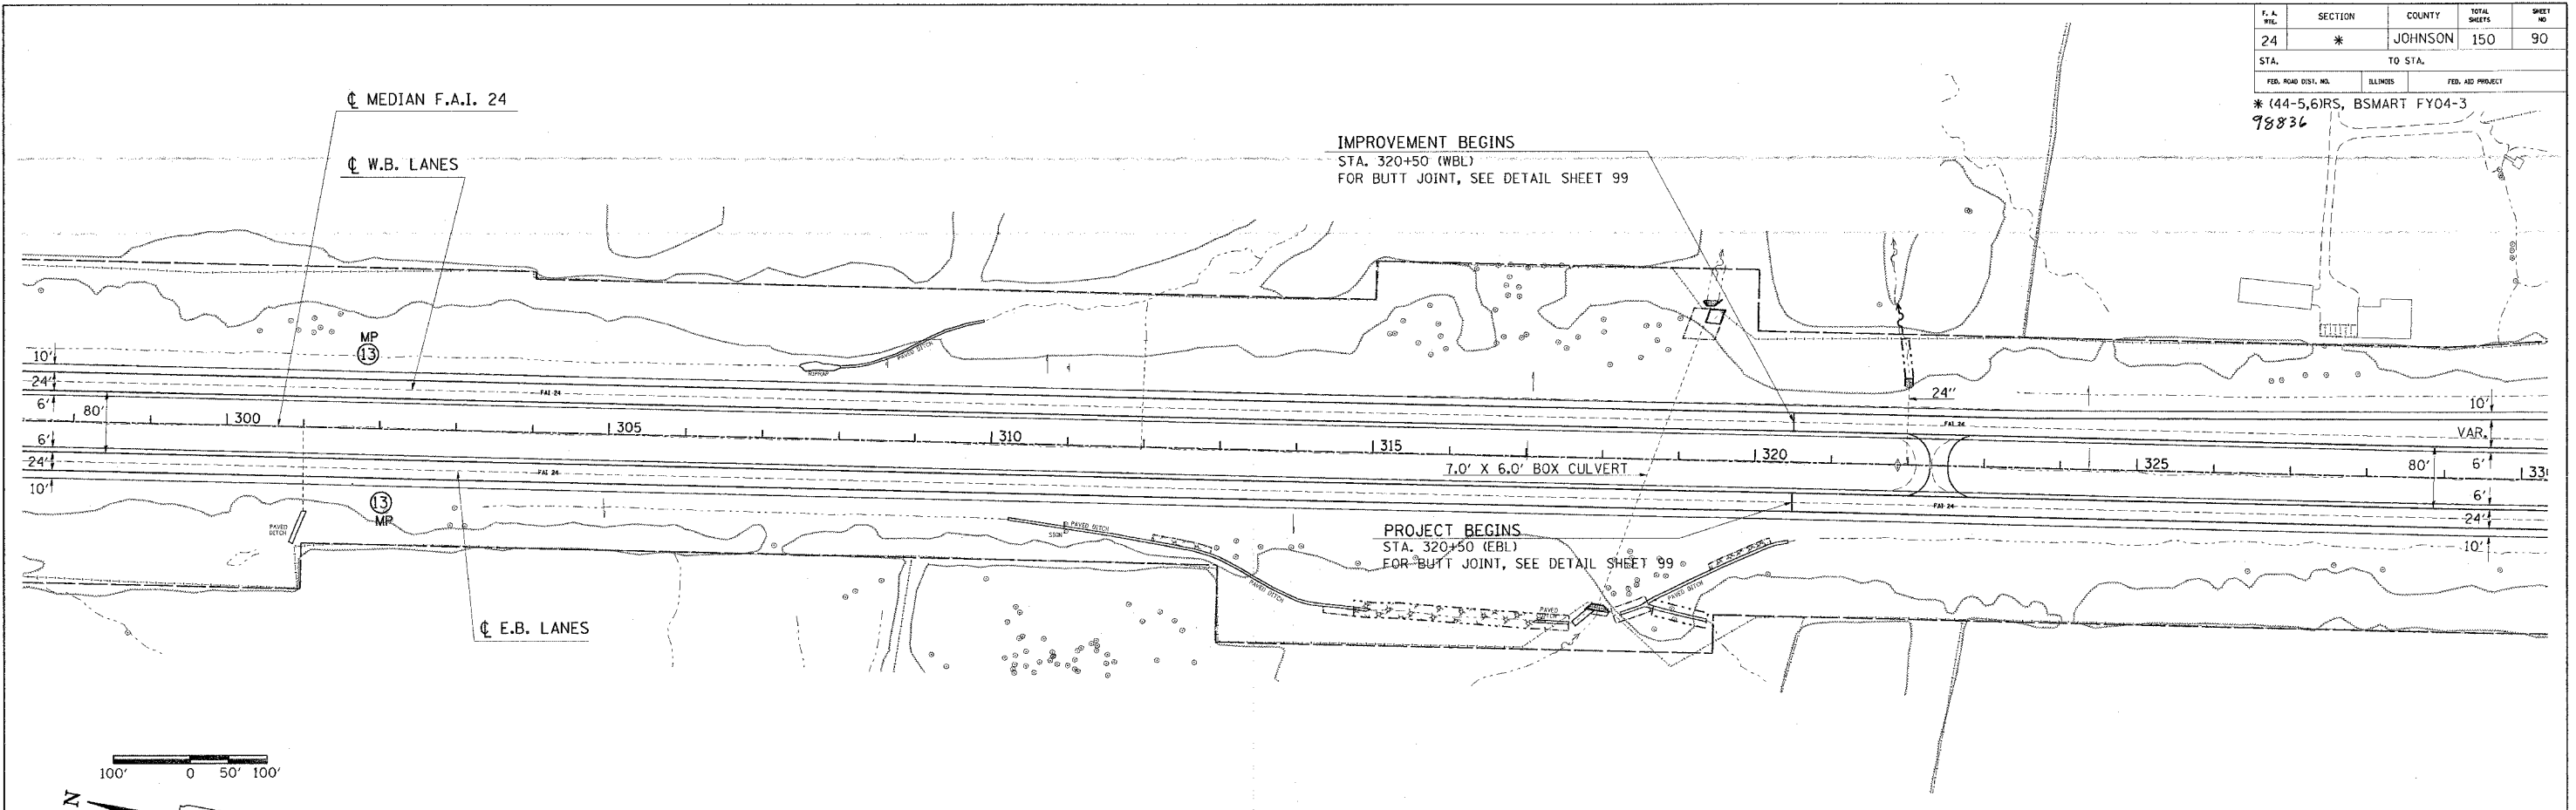

NOTE:  
① WINGWALL MODIFICATION FOR TYPE 6 TERMINAL, SEE DETAIL SHEET 117.

Tue Jun 27 14:28:52 2004  
 c:\projects\440202\440202.dgn L:\25-20\22-24\35-37-48-52-63  
 DMS\_090202\440202.dgn JHSA L:\25-20\22-24\35-37-48-52-63  
