


F.A. DIST.	SECTION	COUNTY	TOTAL SHEETS	SHEET NO.
24	*	JOHNSON	150	98

TO STA.

FED. ROAD DIST. NO. ILLINOIS FED. AID PROJECT


* (44-5,6)RS, BSMART FY04-3
98836

EXIST. CURVE 1
 PI STA. = 434+84.24
 $\Delta = 48^\circ 20' 06''$ (LT)
 $D = 1^\circ 29' 55''$
 $R = 3,823.47'$
 $T = 1,715.73'$
 $L = 3,225.49'$
 $E = 367.31'$
 $S.E. = 4.2\%$
 P.C. STA. = 417+68.51
 P.T. STA. = 449+94.00

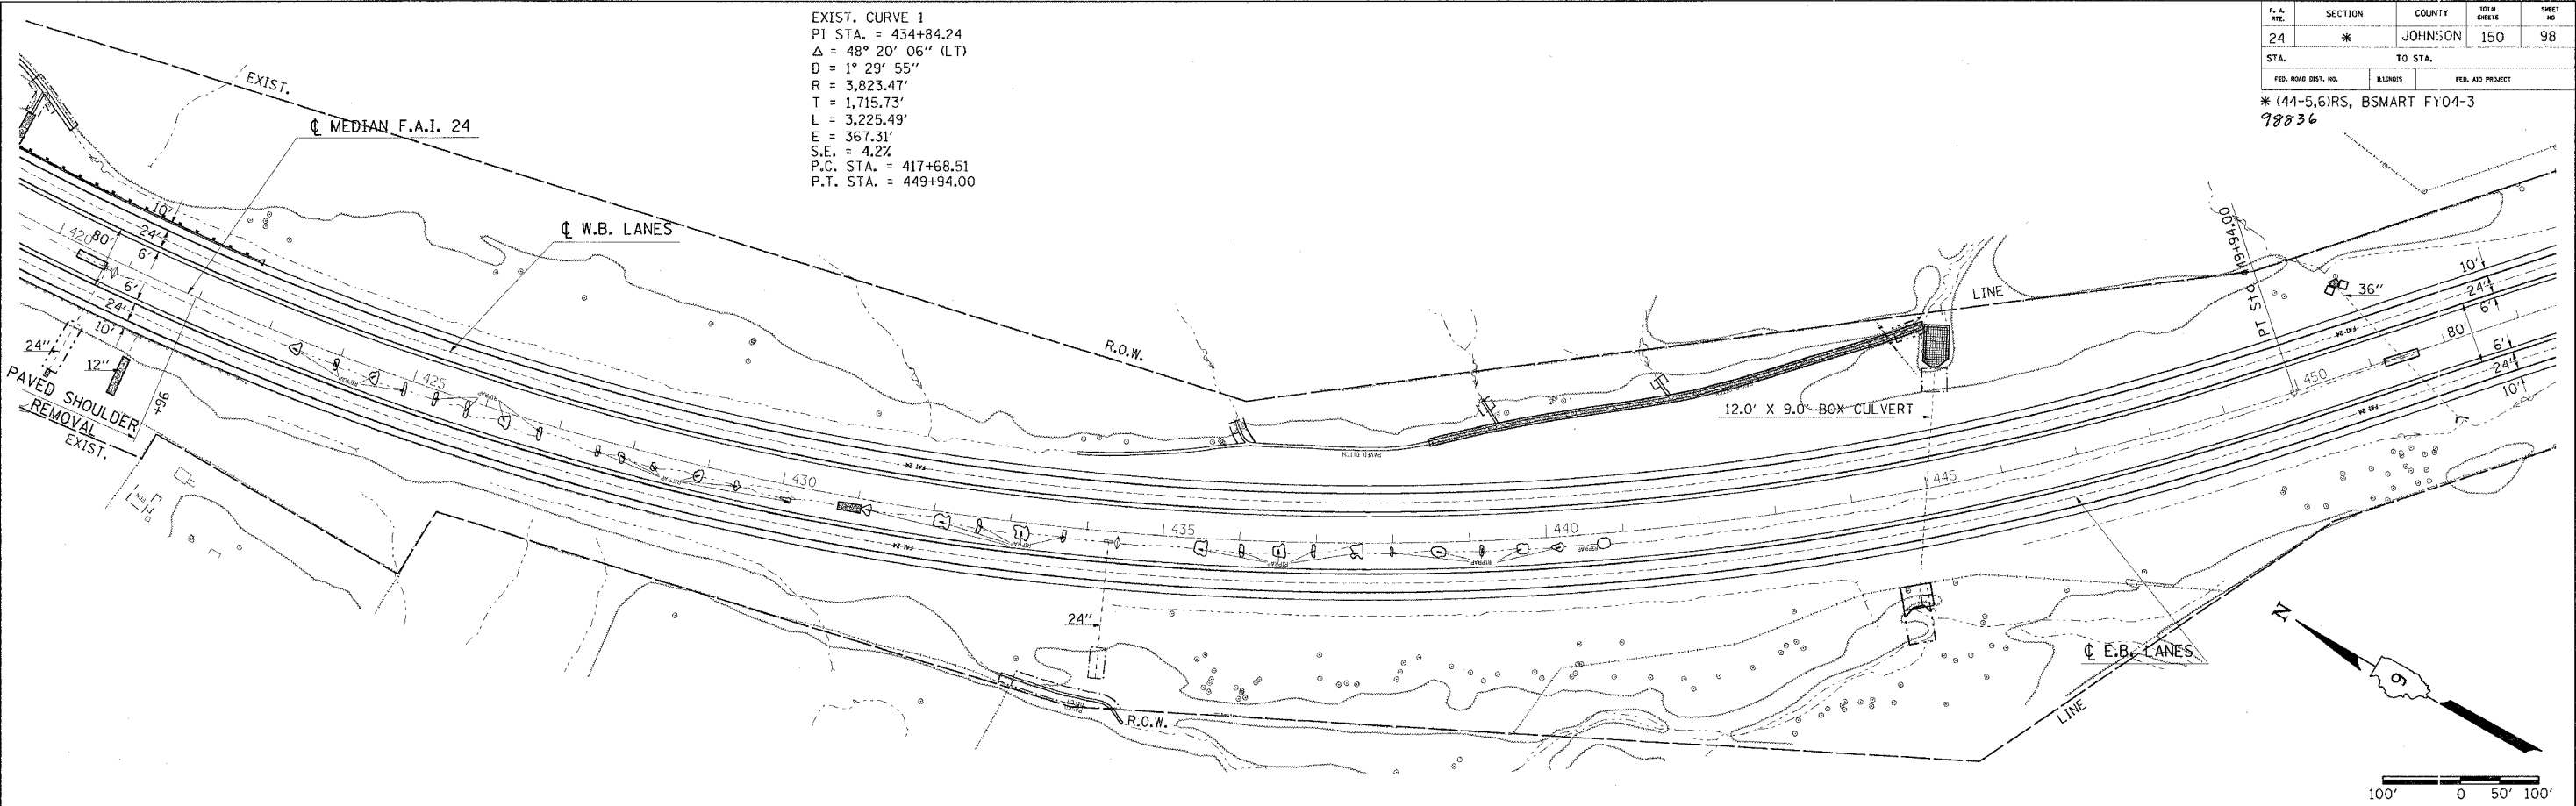

IMPROVEMENT ENDS
 STA. 457+46 (C WBL)
 FOR BUTT JOINT, SEE DETAIL SHEET 99

PROJECT ENDS
 STA. 457+44.50 (C EBL)
 FOR BUTT JOINT, SEE DETAIL SHEET 99

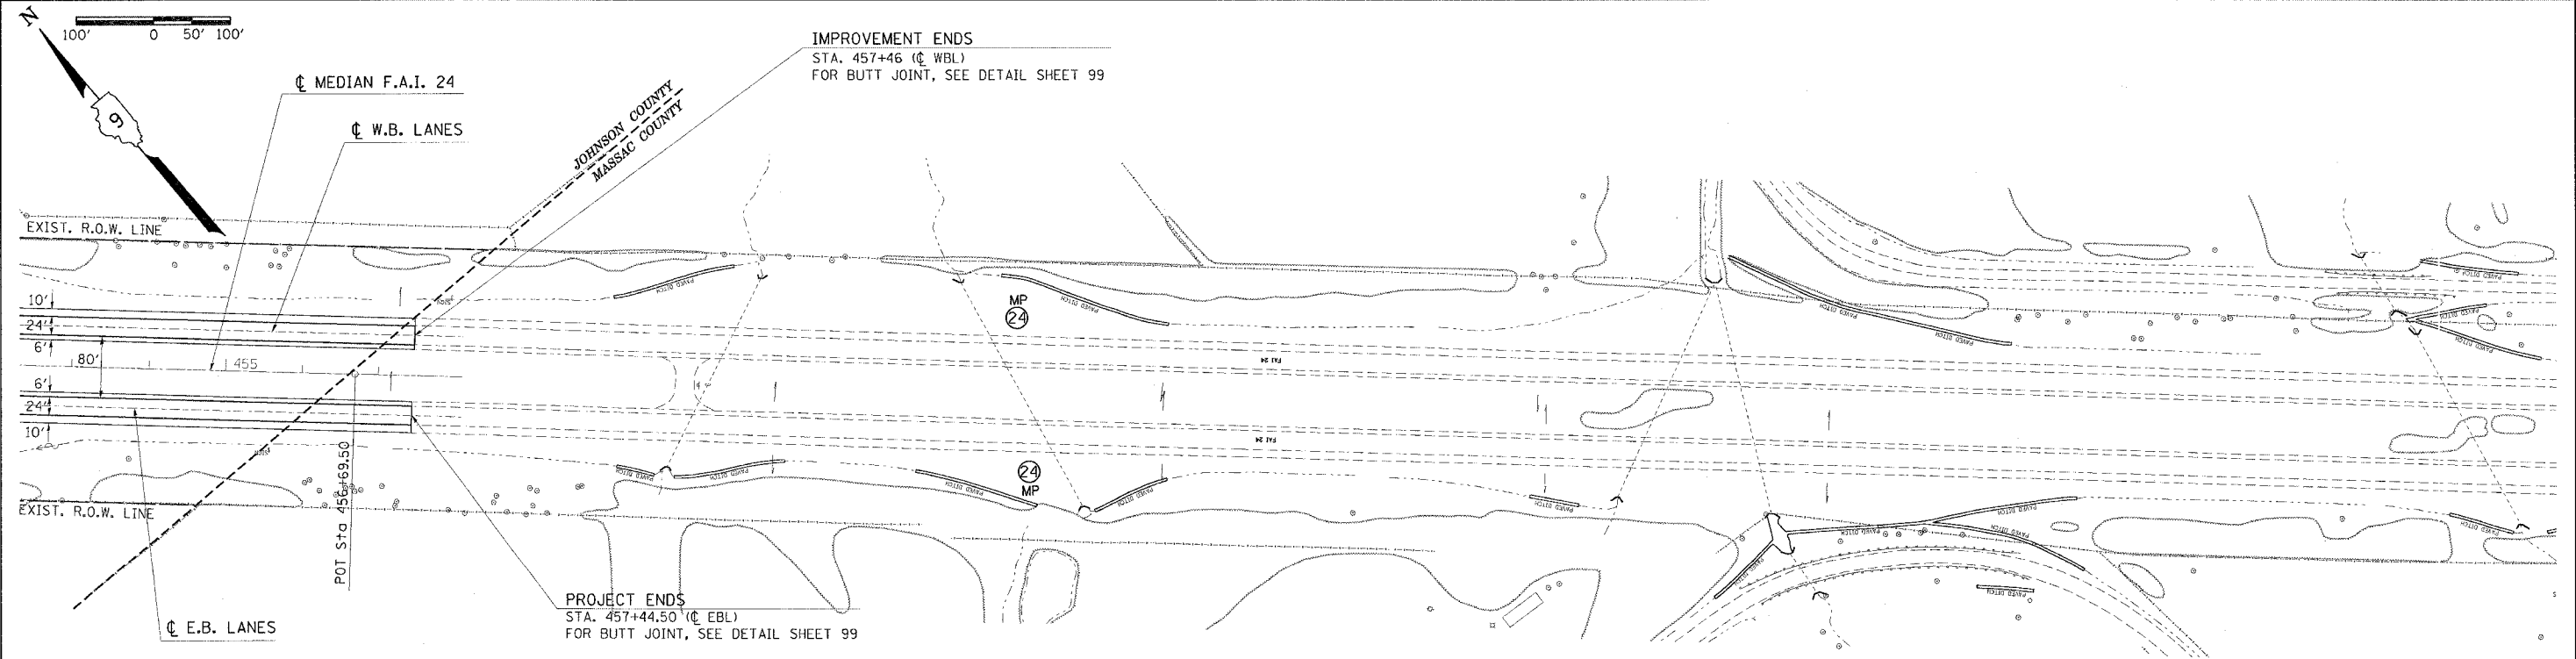

Set: Jun 17 14:09:41 2004
 c:\projects\490202\490202.dwg
 DWG: 490202.dwg
 LVS: 1, 2, 1000.

Set: Jun 17 14:09:41 2004
 c:\projects\490202\490202.dwg
 DWG: 490202.dwg
 LVS: 1, 2, 1000.